

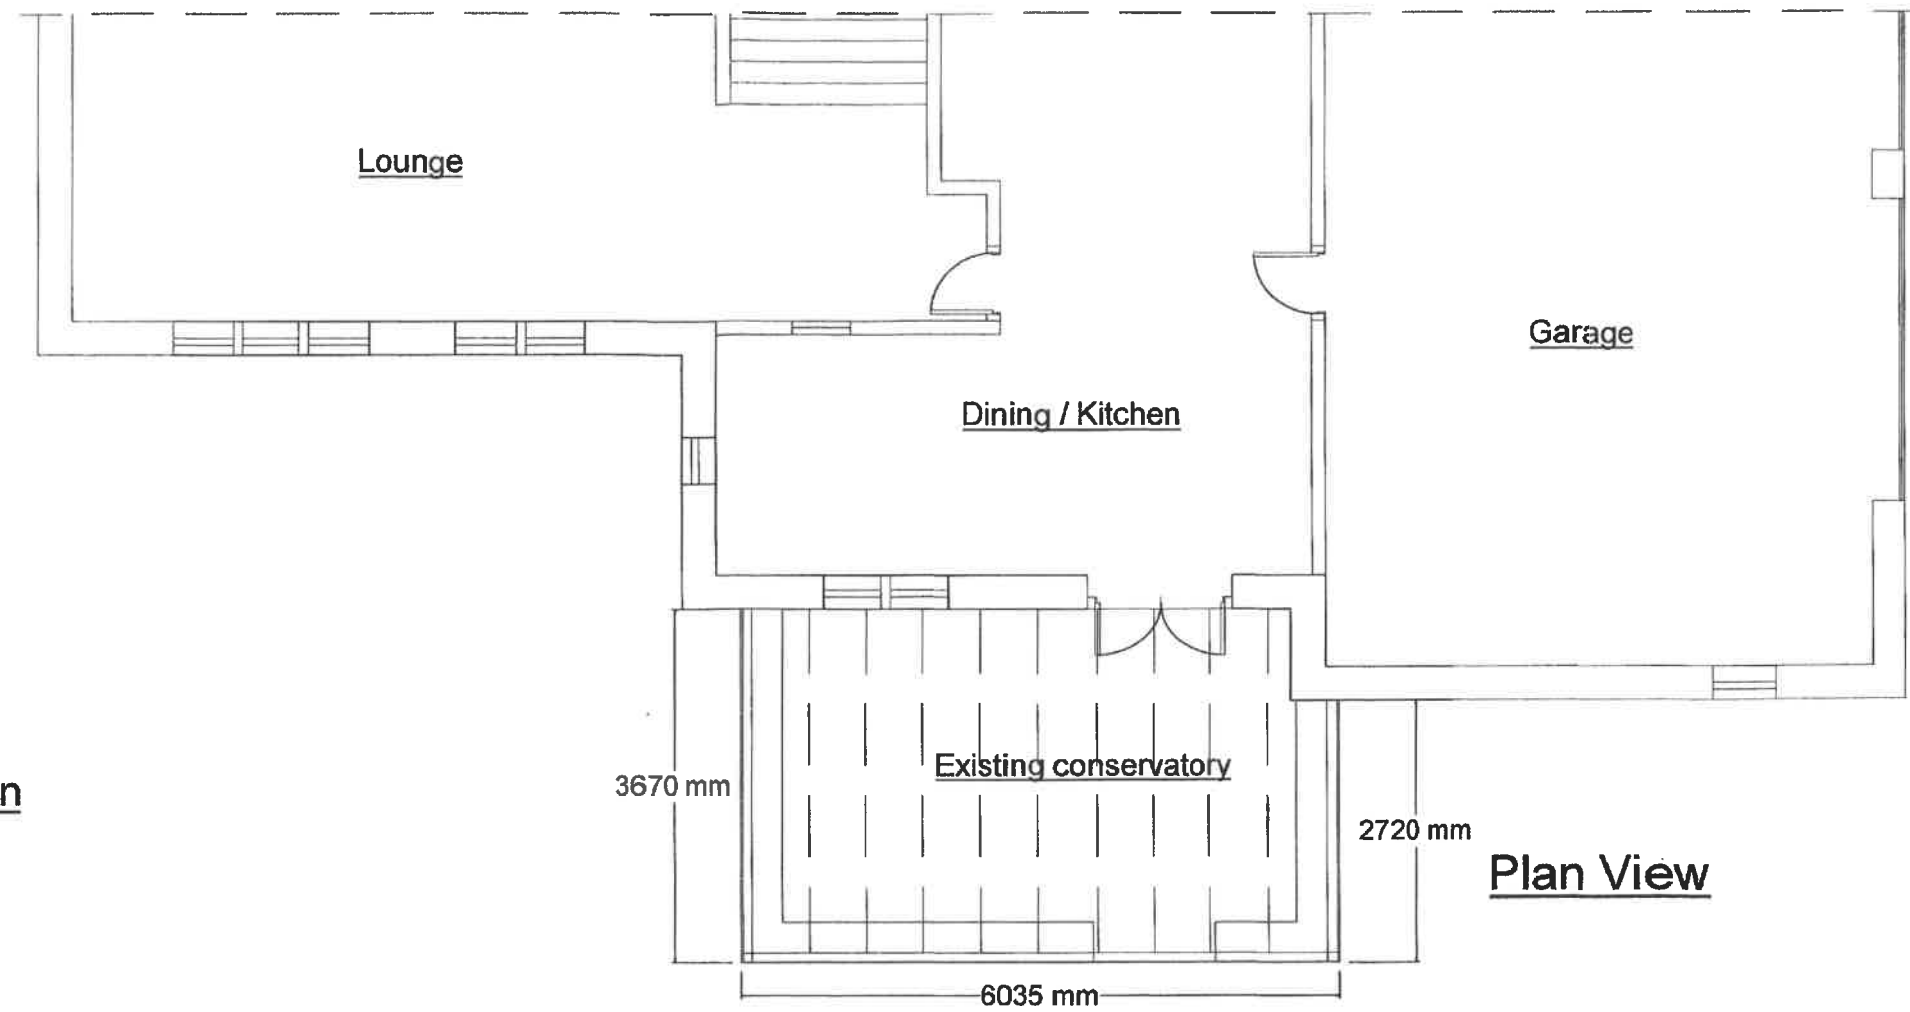


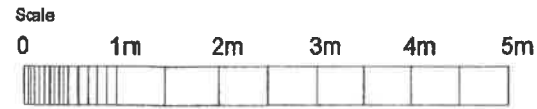

Left Hand side elevation

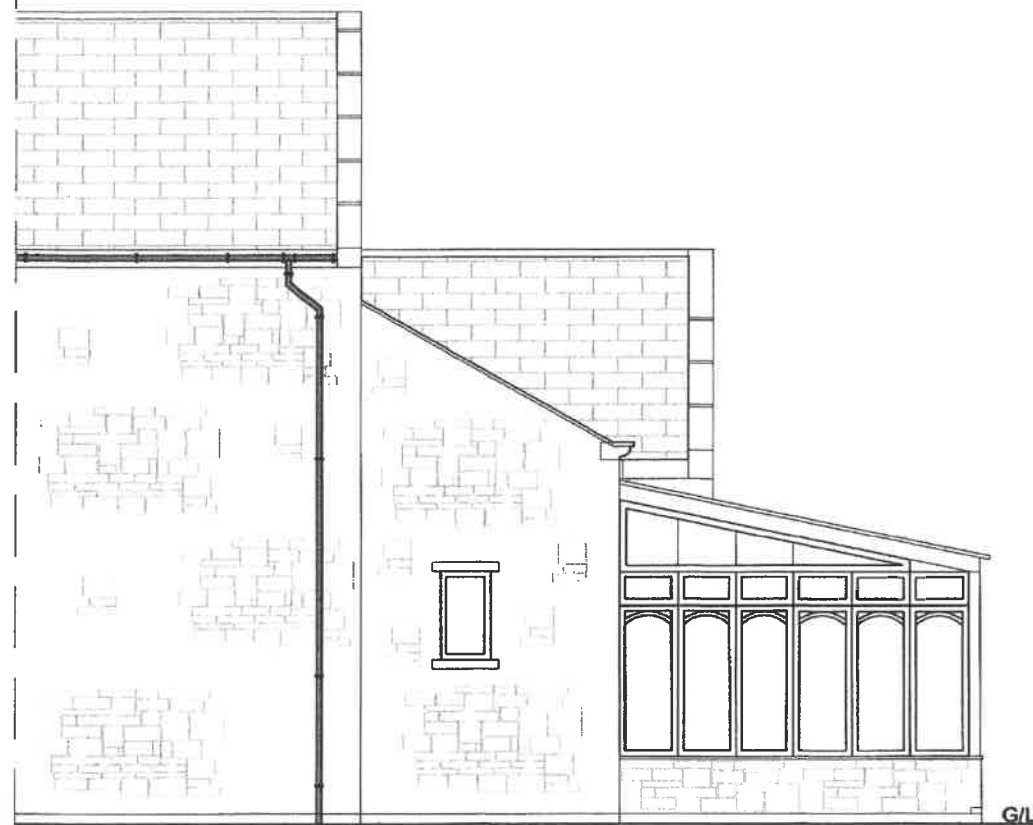

Existing roof and frames to be taken down
Stone dwarf wall to be demolished down to floor level.
Base to be extended at right hand side.

320210030P

ADDRESS
New Springs Barn
Saccary Lane , Mellor
BLACKBURN , BB1 9DL

REF. NO.
151711020

SCALE
1 : 100 @ A4

DATE
21/01/2021

Notes
Existing Plan and Elevation
For ; Mr & Mrs Barton

DRAWN BY HOWARD BLAND