
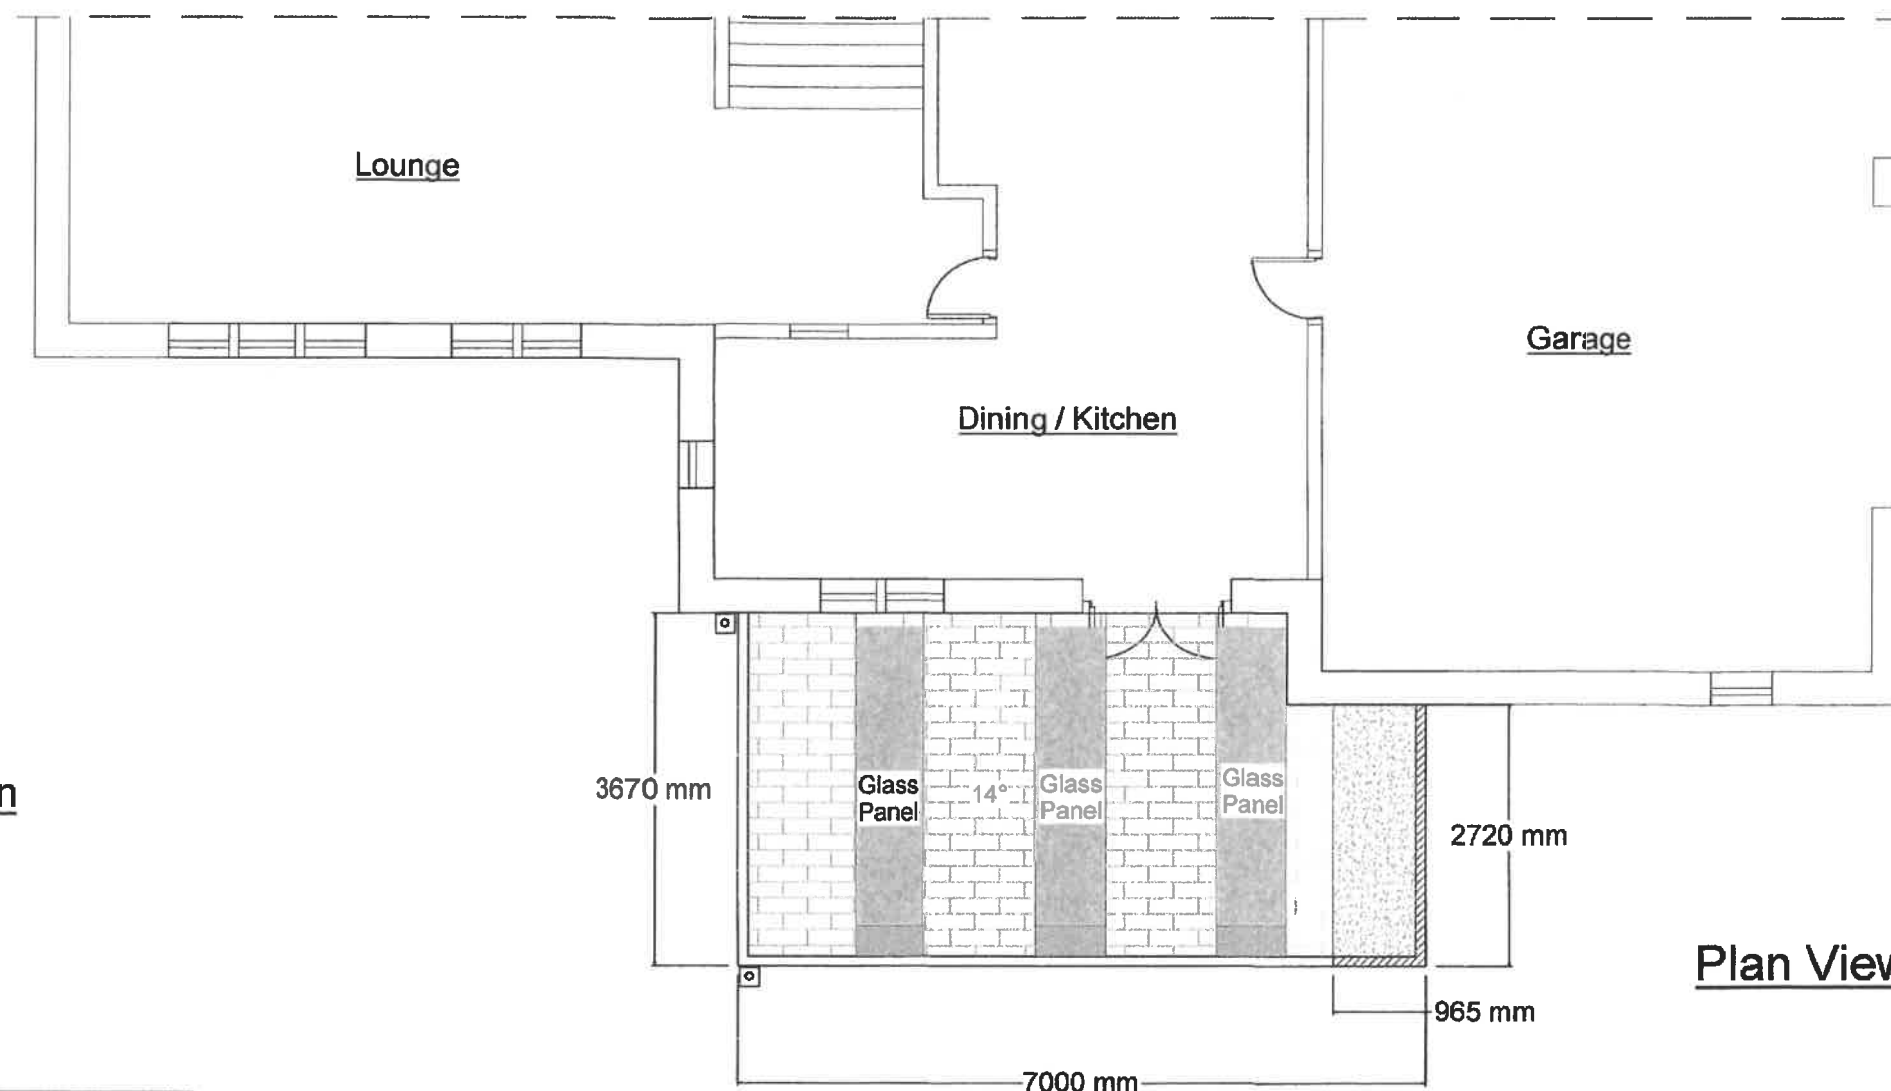



320210080P

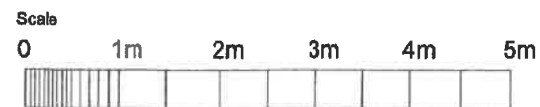

Plan View

Existing base to be extended 965mm wide

Left Hand side elevation

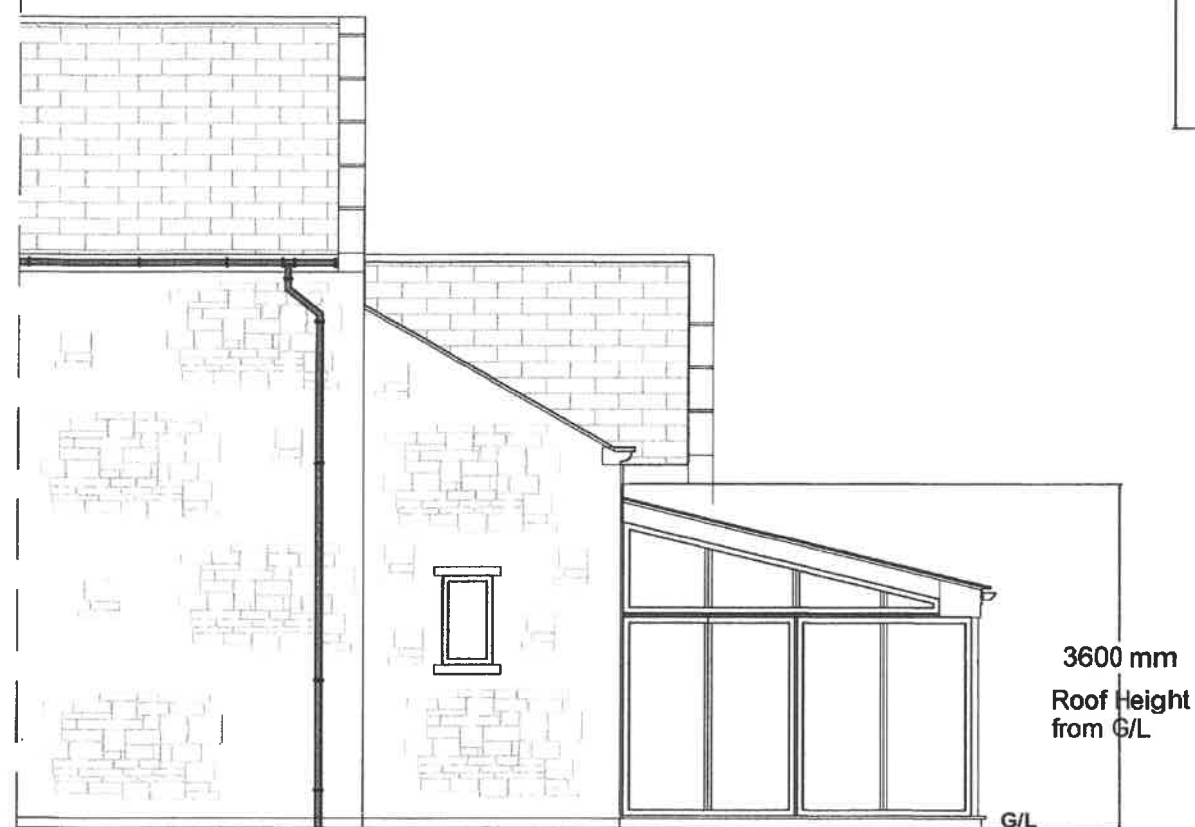

Proposed Garden room to be Grey-7016 PVC frames
Roofing to be Grey composite tiles with Glazed sections at 14° pitch.
Existing stonework to floor level to match
All rain water and gutter to be Black to match existing house.

ADDRESS	REF. NO.	SCALE	DATE	Notes	DRAWN BY
New Springs Barn Saccary Lane , Mellor BLACKBURN , BB1 9DL	151711020	1 : 100 @ A4	21/01/2021	Proposed Plan and Elevation For ; Mr & Mrs Barton	HOWARD BLAND