
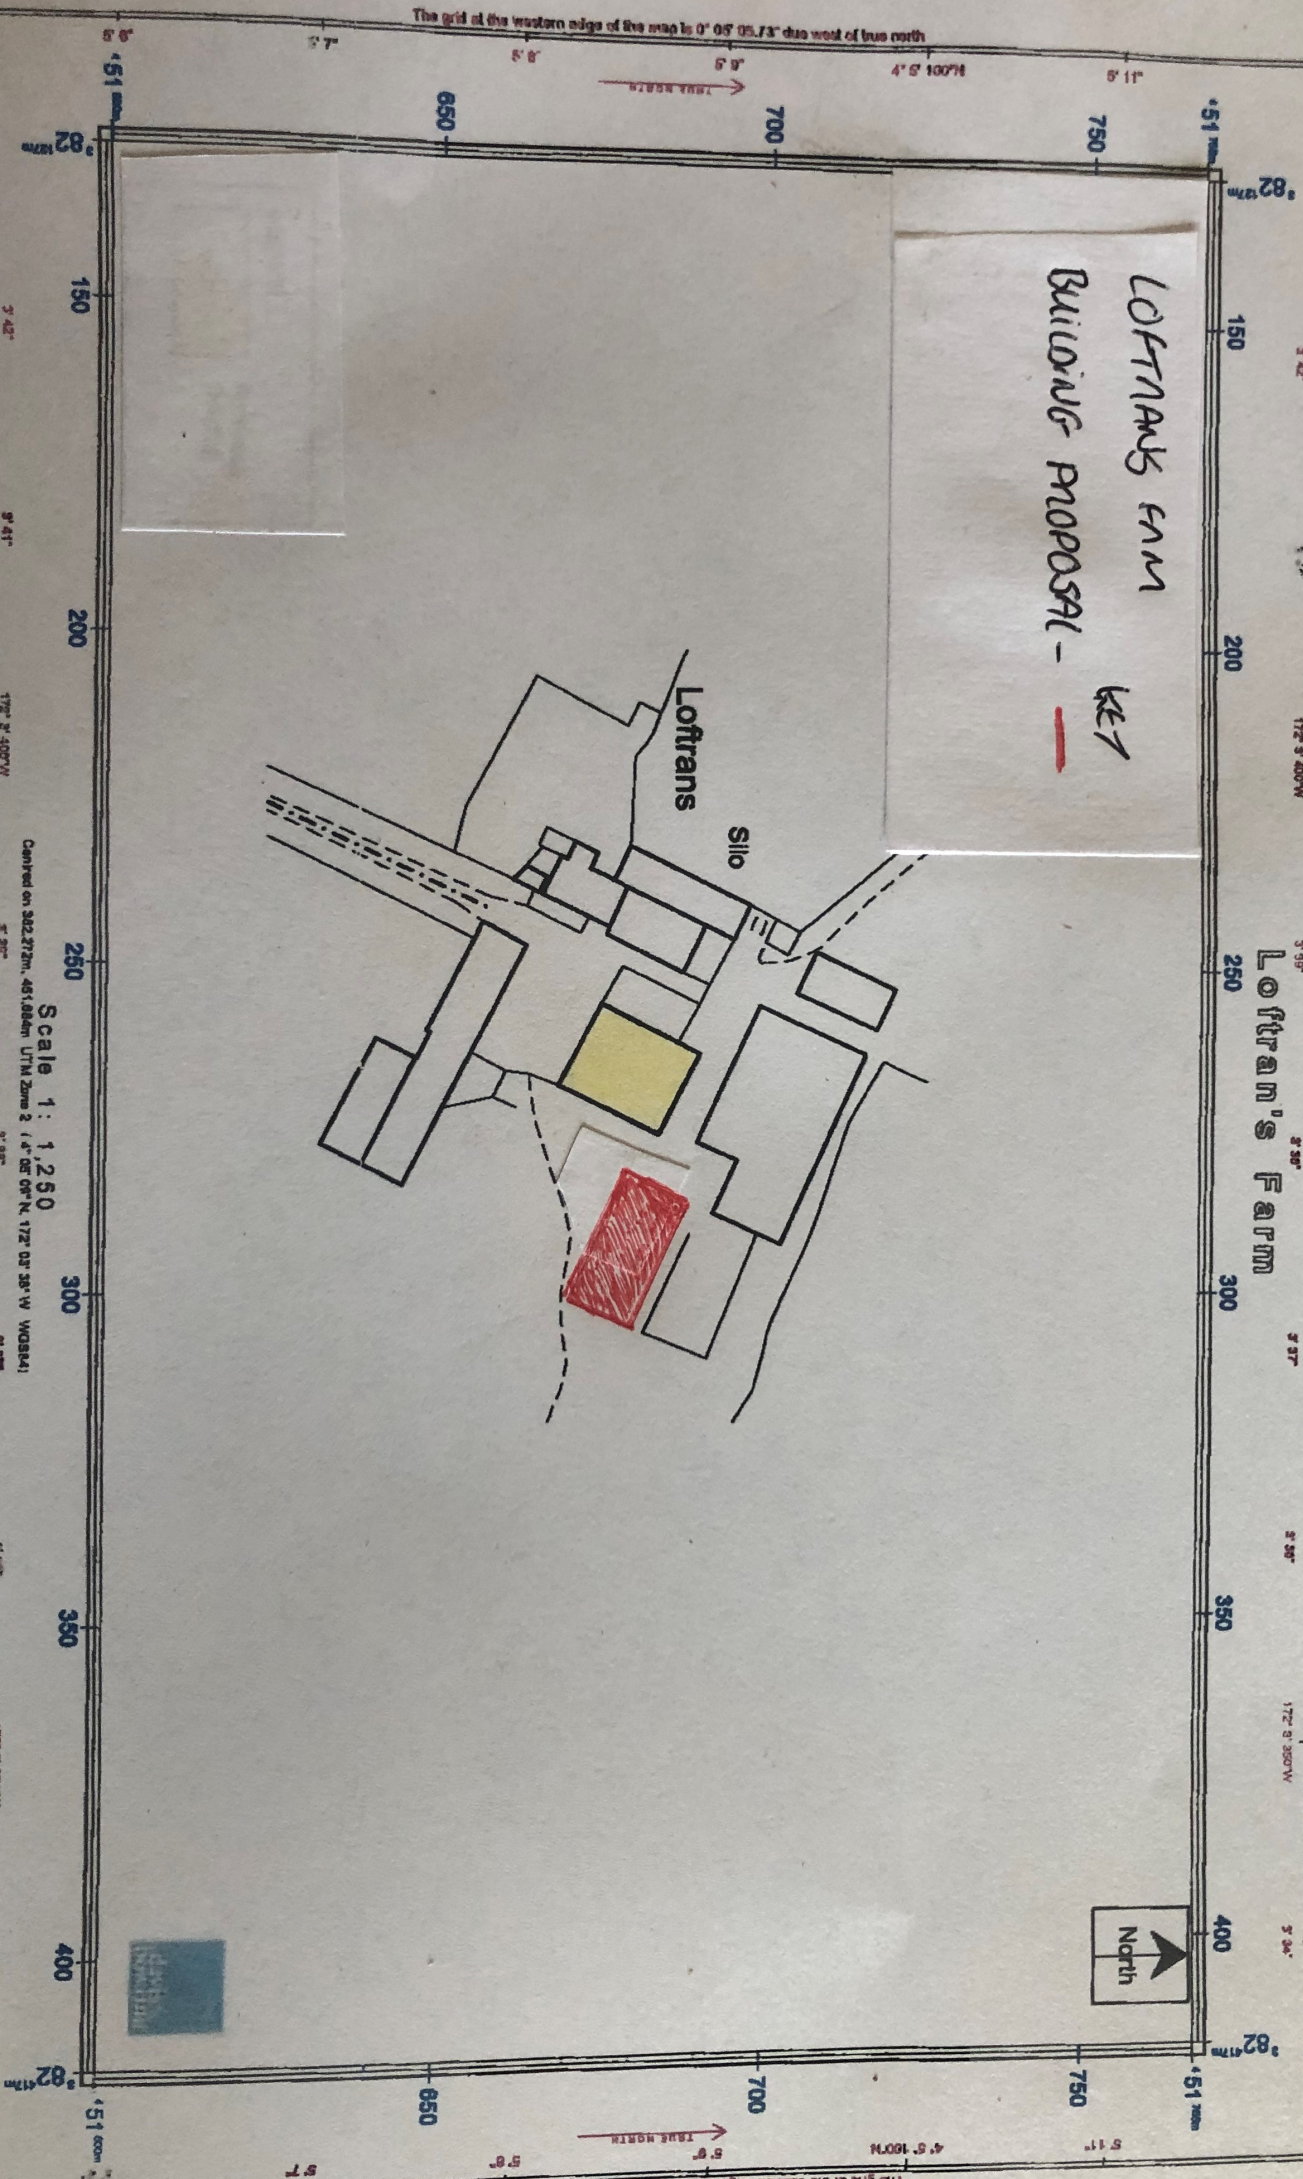
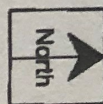


8 July 2018

Loftnan's Farm

LOFTNAN'S FARM
BUILDING PROPOSAL - KE1

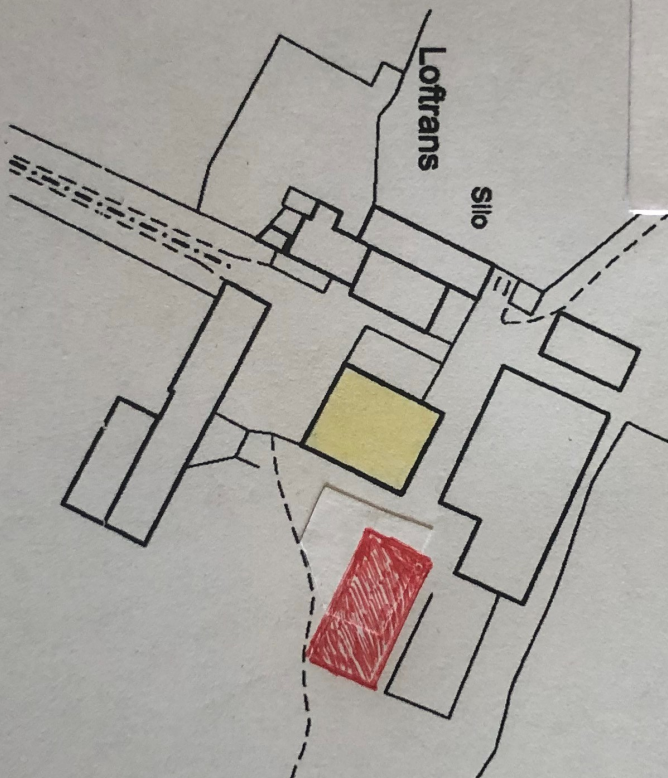

Scale 1: 1,250
Centered on 322,272m, 461,884m UTM Zone 2 (4° 05' 00" N, 172° 02' 30" W WGS84)

The grid at the western edge of the map is 0° 05' 05.73" due west of true north

The grid at the eastern edge of the map is 0° 05' 04.96" due west of true north