


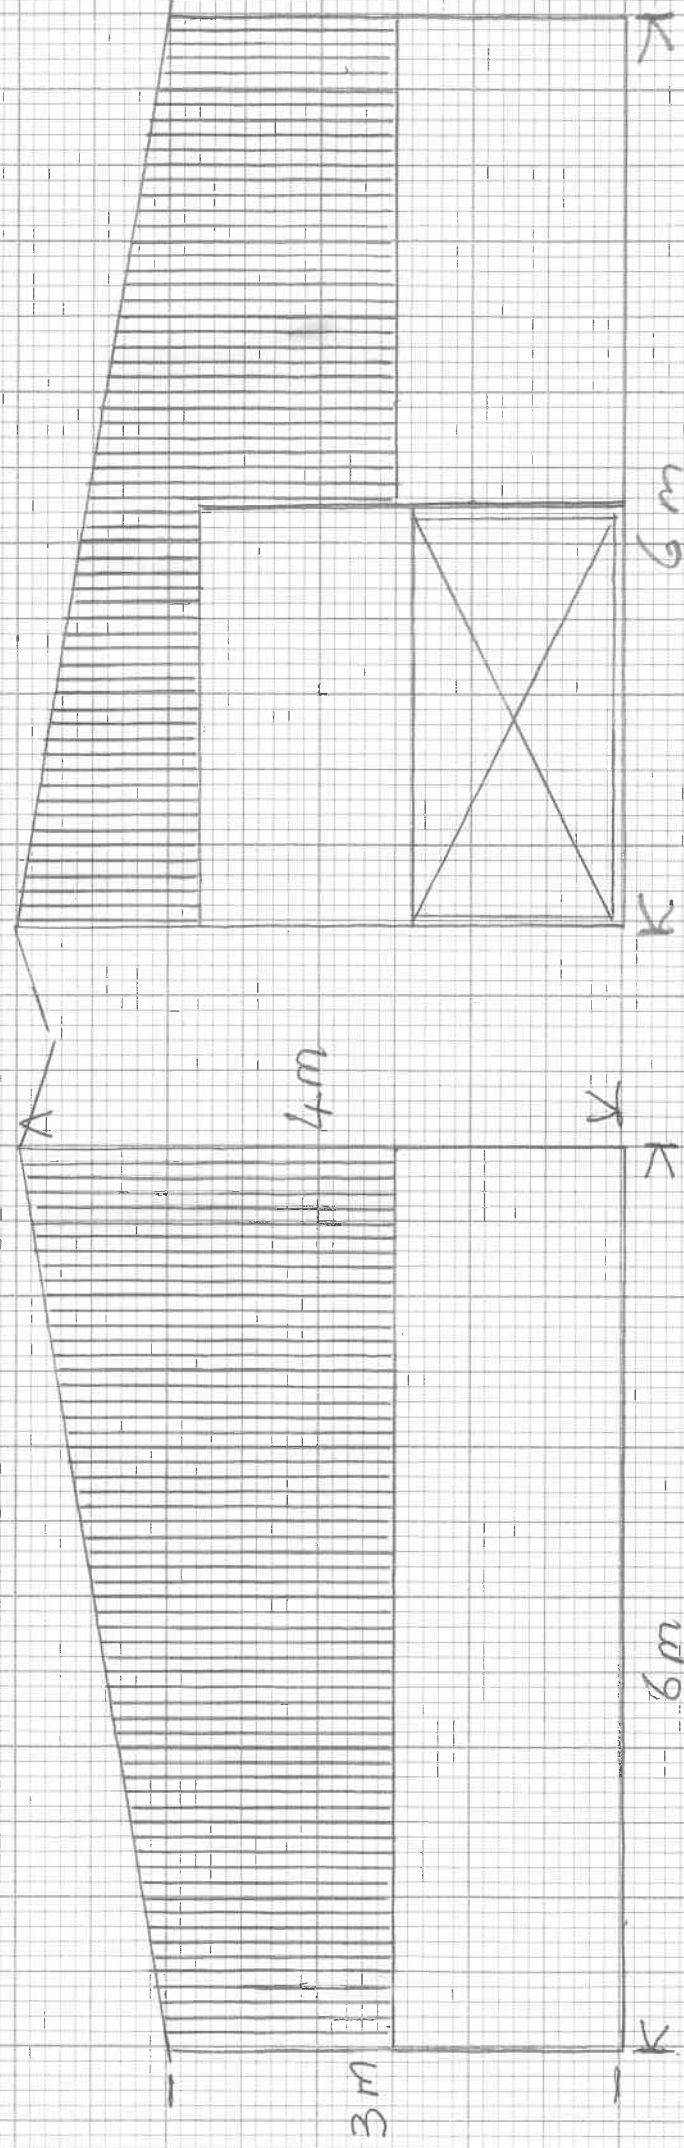

Proposed East Elevation

Scale 1-50

Proposed West Elevation


Scale 1-50

Cement Fibre Corrugated Sheets (Big 6) to roof.
 Taralised 100mm x 25mm Yorkshire Boarding as shown
 Precast concrete panels to a height of 1.5m
 150mm Half round gutters to eaves



Proposed North Elevation

Scale 1-50

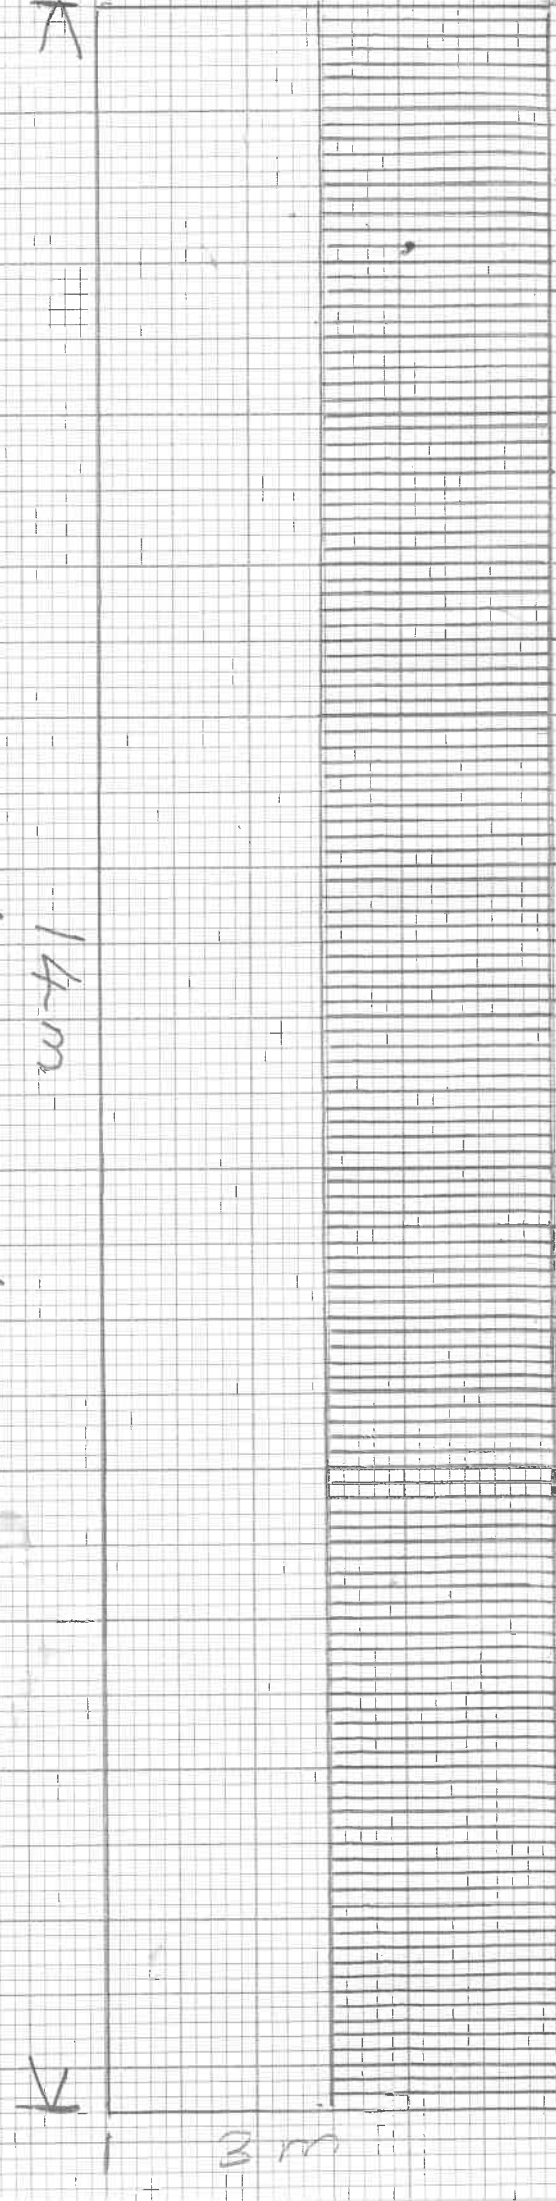

Proposed South Elevation

Scale 1-50