


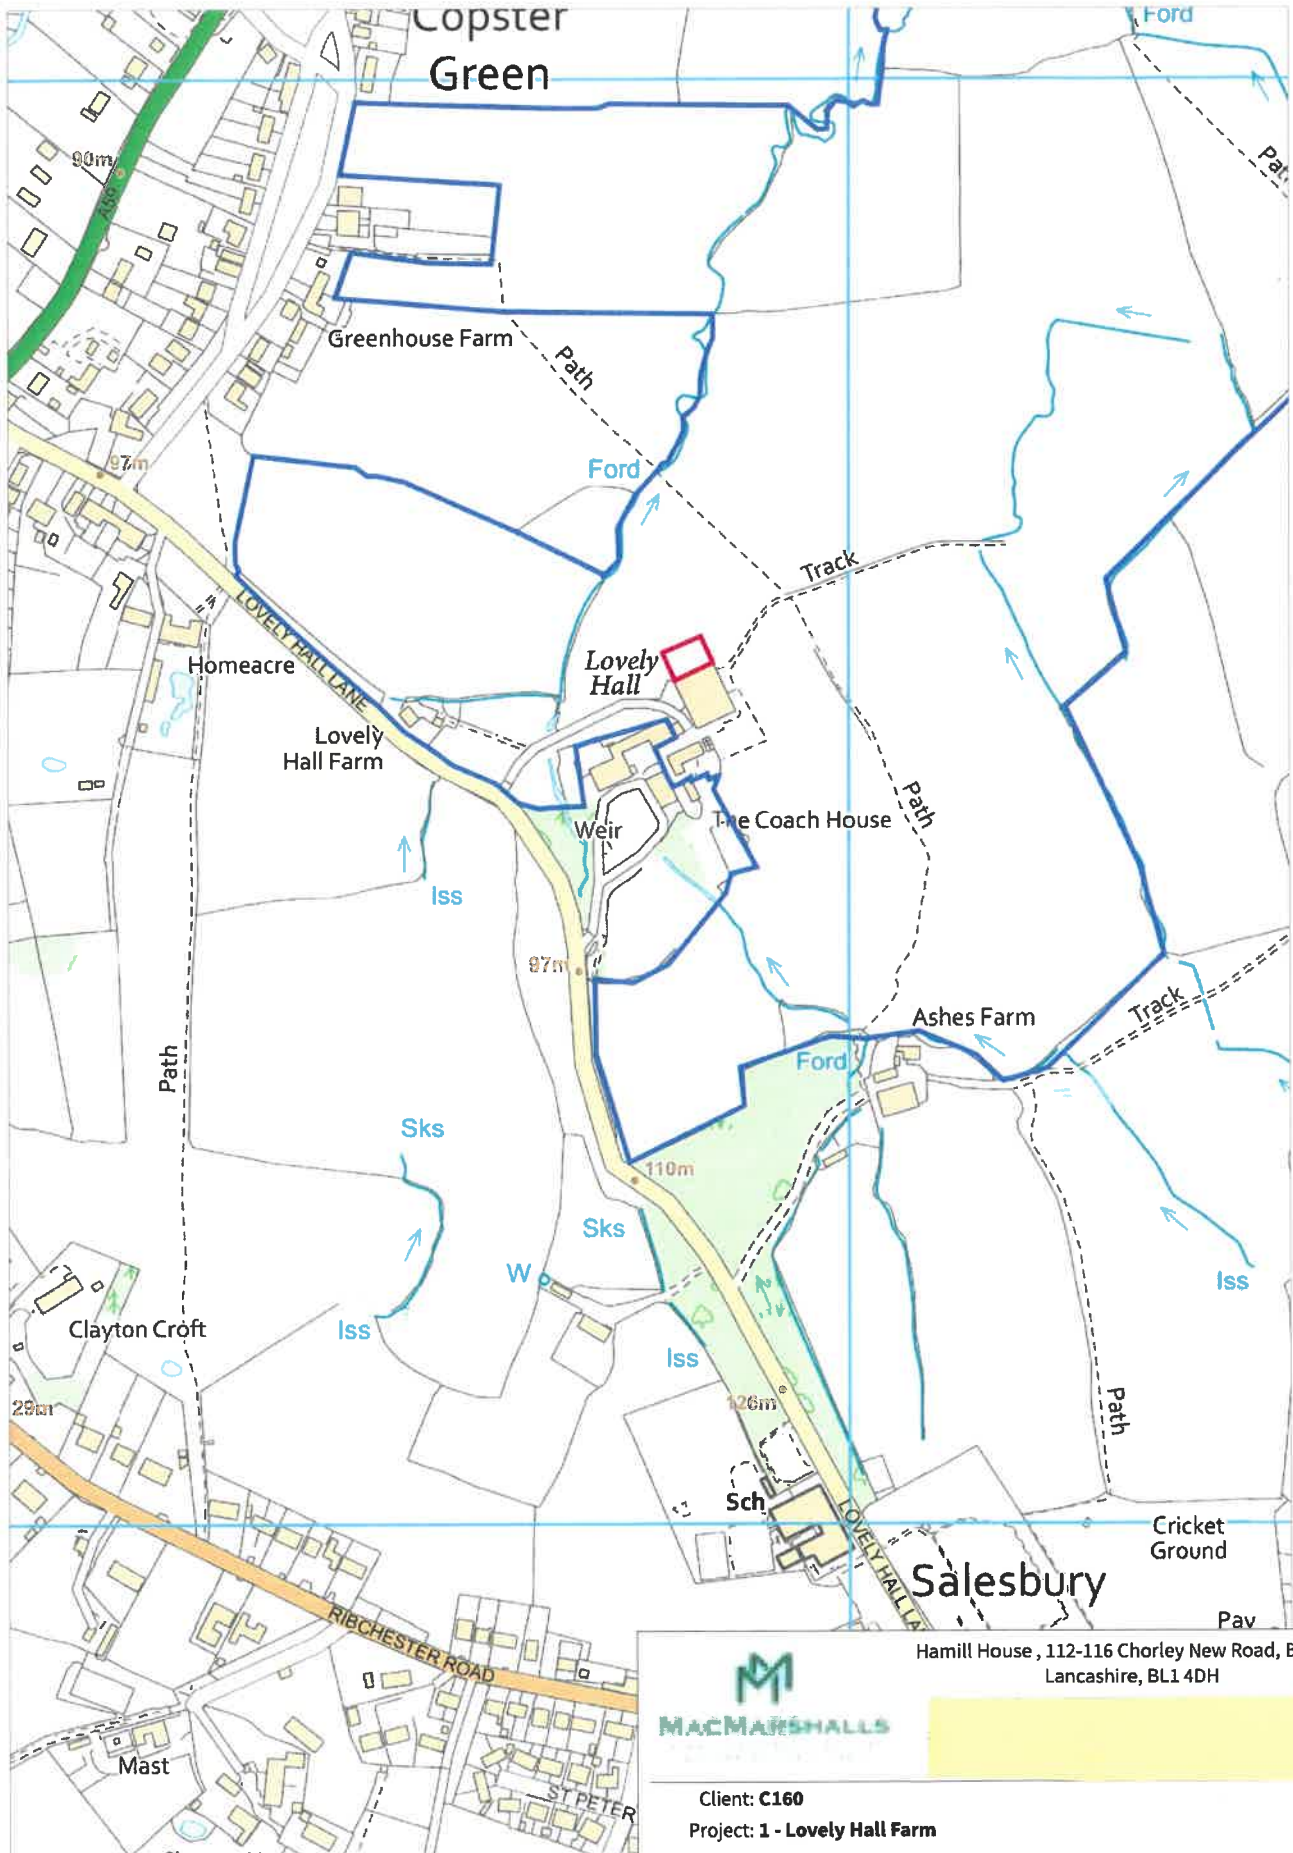

Hamill House, 112-116 Chorley New Road, Bolton,
Lancashire, BL1 4DH

Client: C160

Project: 1 - Lovely Hall Farm

Title: Location Plan

Scale: 1:5000 @A4

Drawn By: RJM

Date: 26 Jan 2021

Drawing No: C160/1/V1