

NOTES:

No.	Description	Date

CLIENT:

Ms. T CLARKSON

PROJECT:

SPRING COTTAGE SAWLEY

SHEET:

**EXISTING  
ELEVATIONS**

Project number PHA/549

Date 28-01-2021

Drawn by SW

Checked by PH

**A2.1**

Scale 1 : 100

Sheet size A1




1 EXISTING NORTH WEST  
1 : 100



2 EXISTING SOUTH WEST  
1 : 100



3 EXISTING SOUTH EAST  
1 : 100

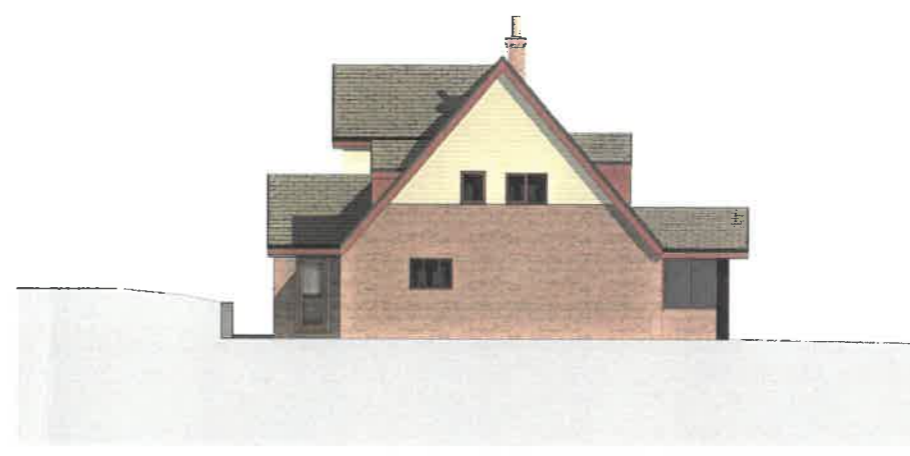

4 EXISTING NORTH EAST  
1 : 100



5 SOUTH AXON



6 WEST AXON