


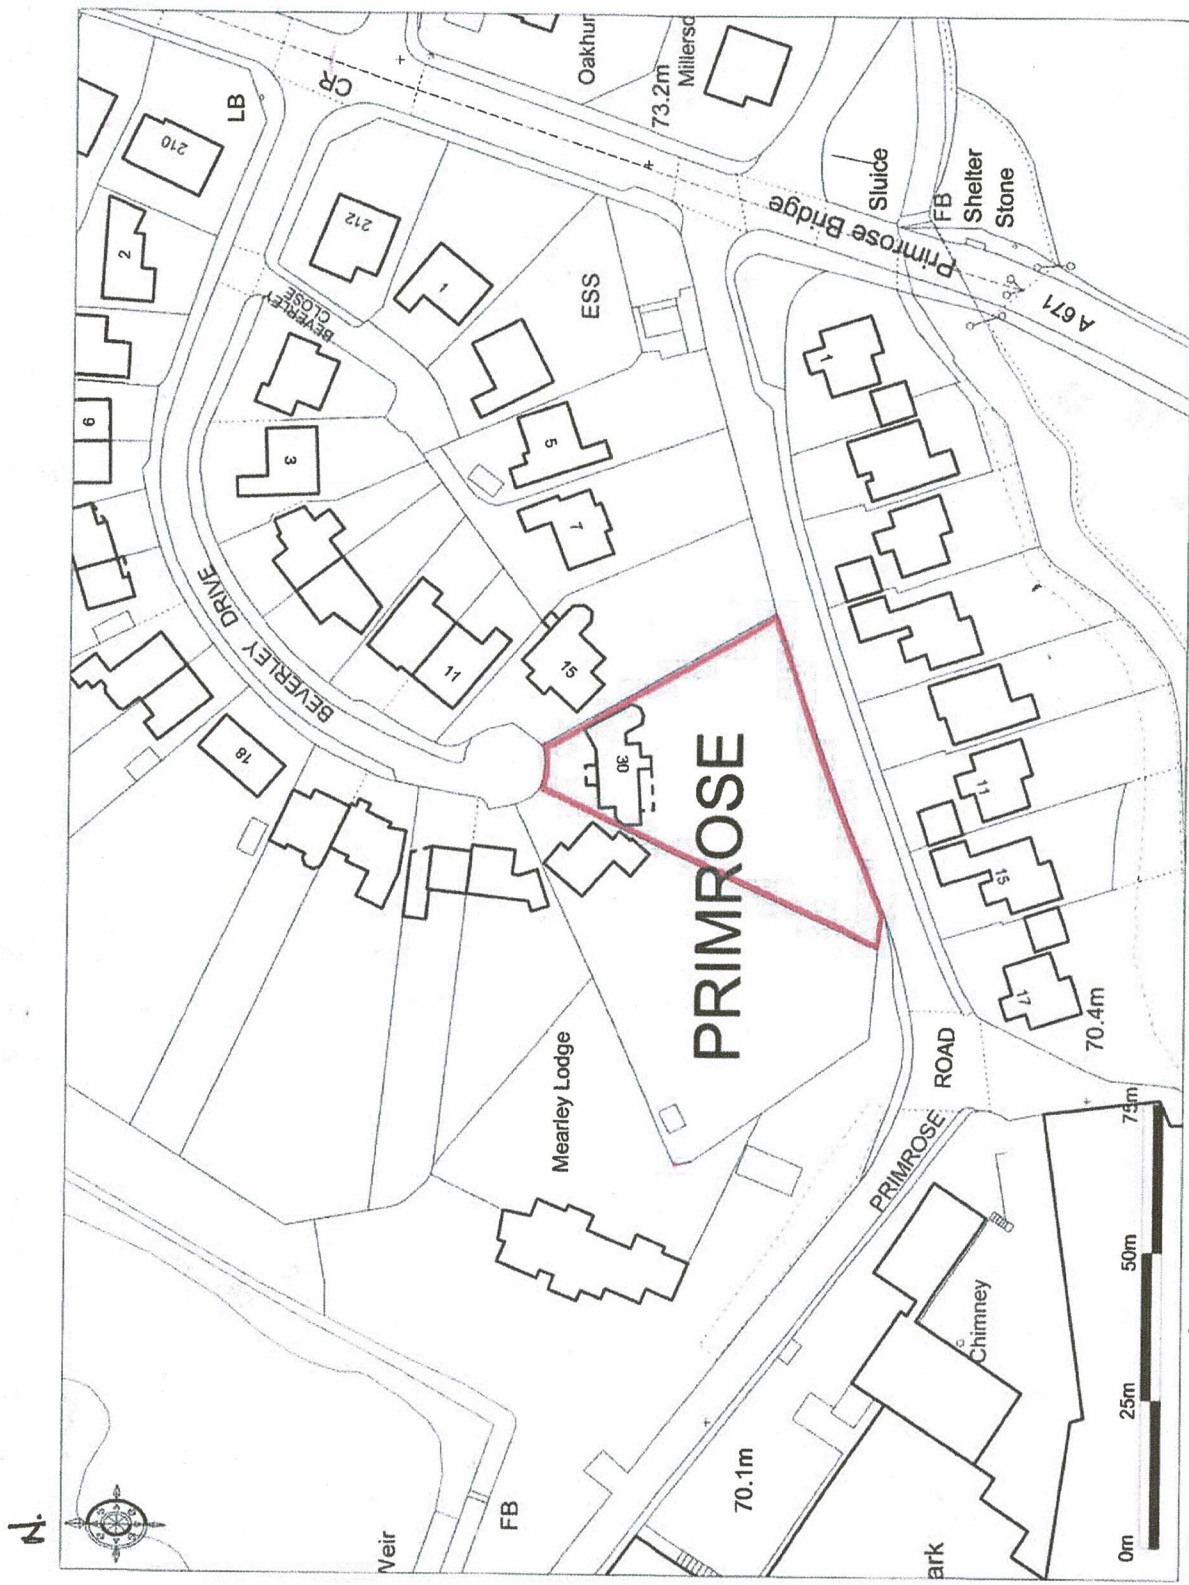

Ordnance Survey © Crown Copyright 2016 All rights reserved. Licence number 100023432. Plotted Scale - 1:1250



No. 30 BEVERLEY DRIVE, CLITHROE B87 1HY
5195-08 - SITE LOCATION PLAN