
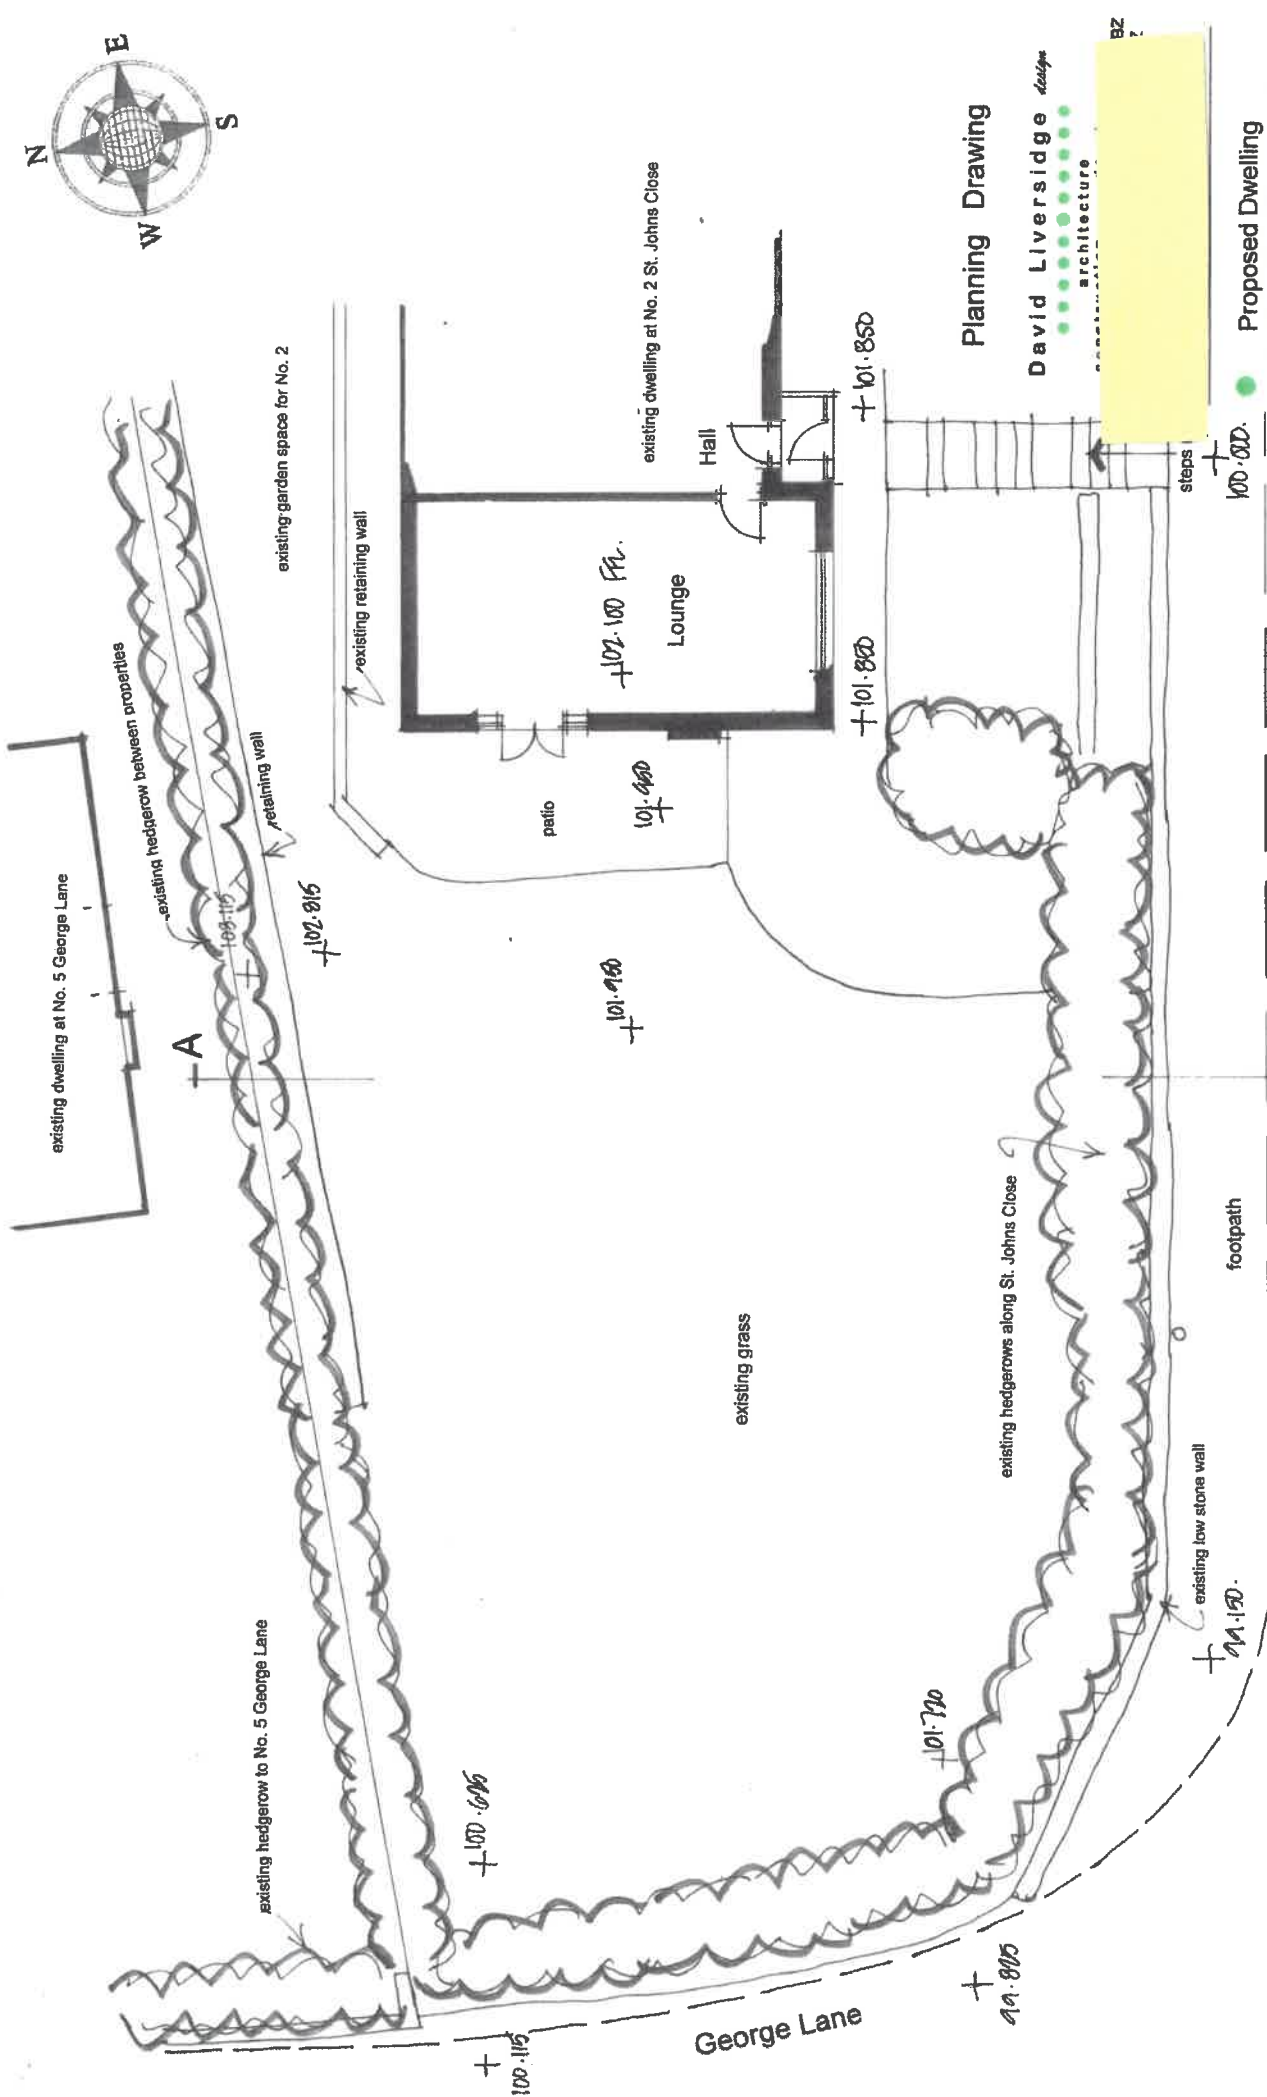


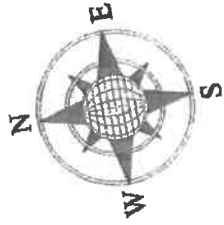

Planning Drawing

David Liversidge
design
architecture

B2

Proposed Dwelling
EXISTING SITE LAYOUT

adjacent to No.2 St. Johns Close,
Read, BB12 7RL
for Mr. and Mrs Hitchin

scale: 1/100@A3

date: Jan. 2021

drawing no:

21/12/6

