



Sizes and strengths of all materials, and workmanship to comply fully with all current, relevant Building Regulations and B.S. Codes of Practice.

Contractors must check all building and site dimensions, and levels before commencing any site works or fabrication works and to check whether any underground services will need to be repositioned to allow the excavations

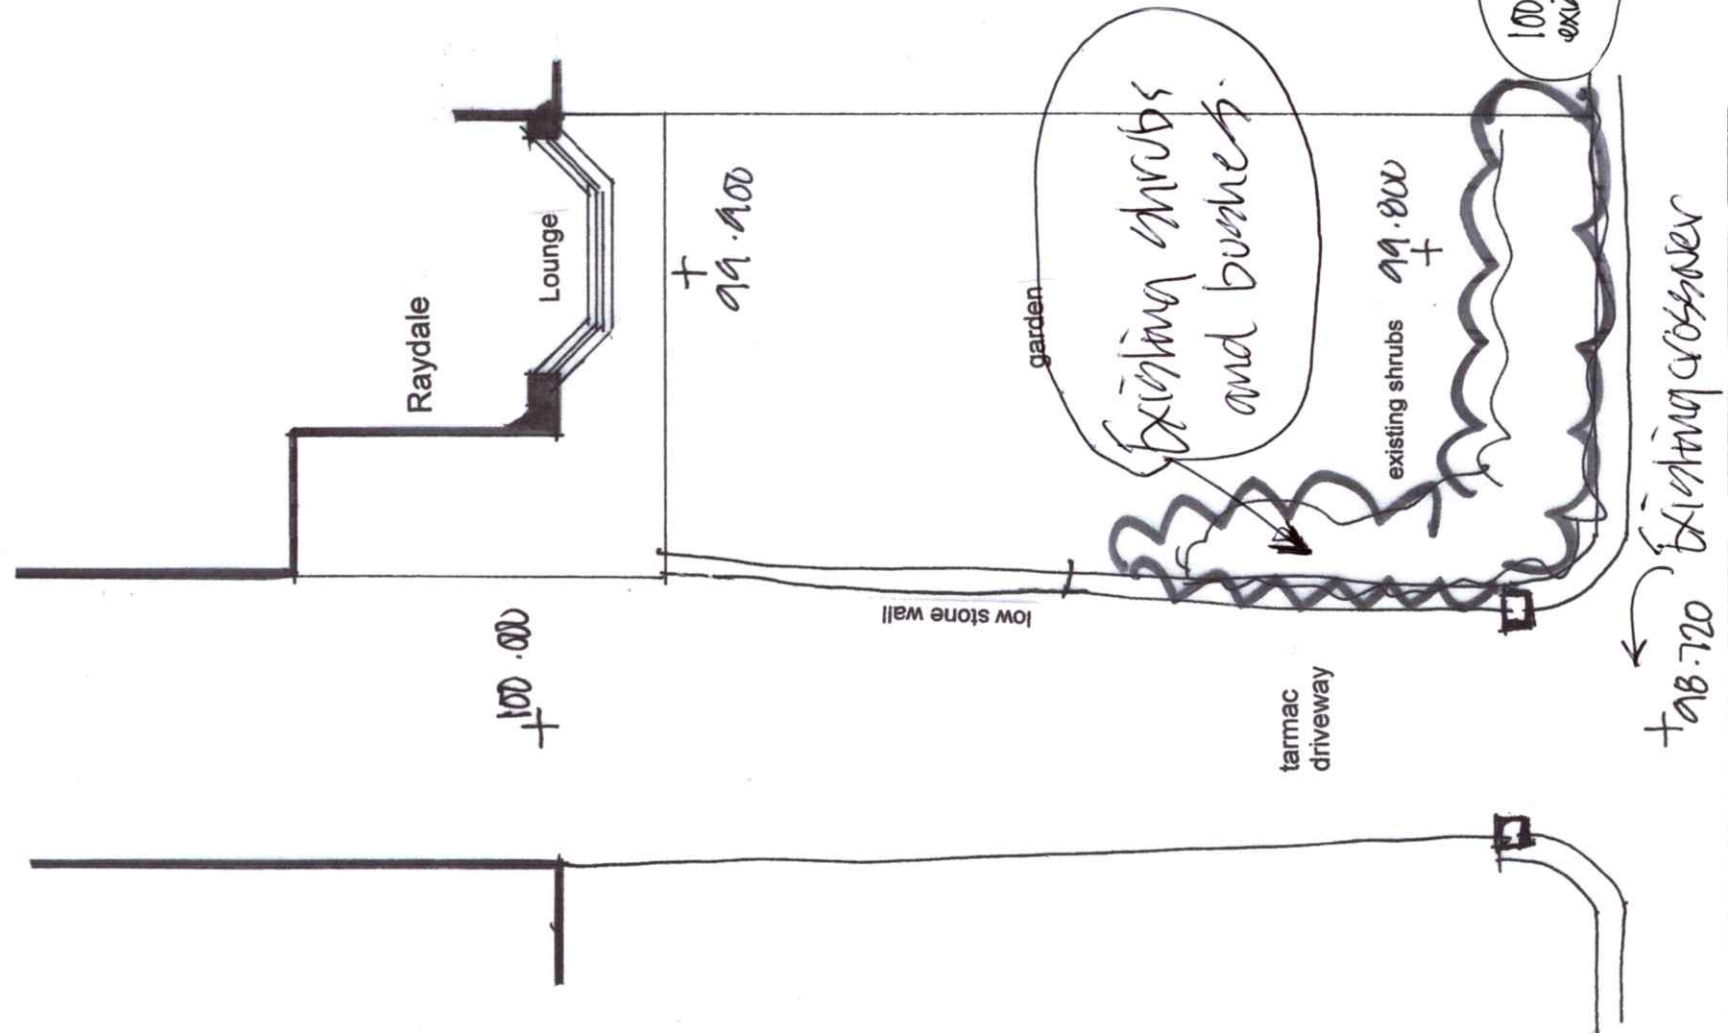


Plan as Existing

Simonstone Lane

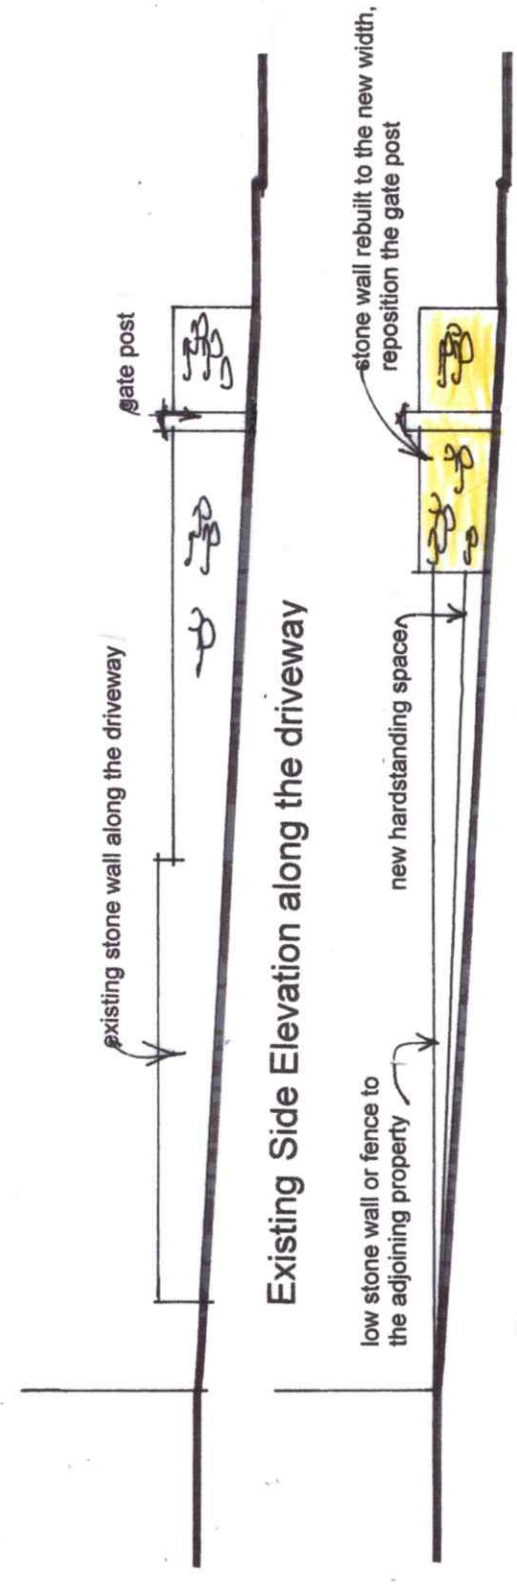

Existing Side Elevation along the driveway

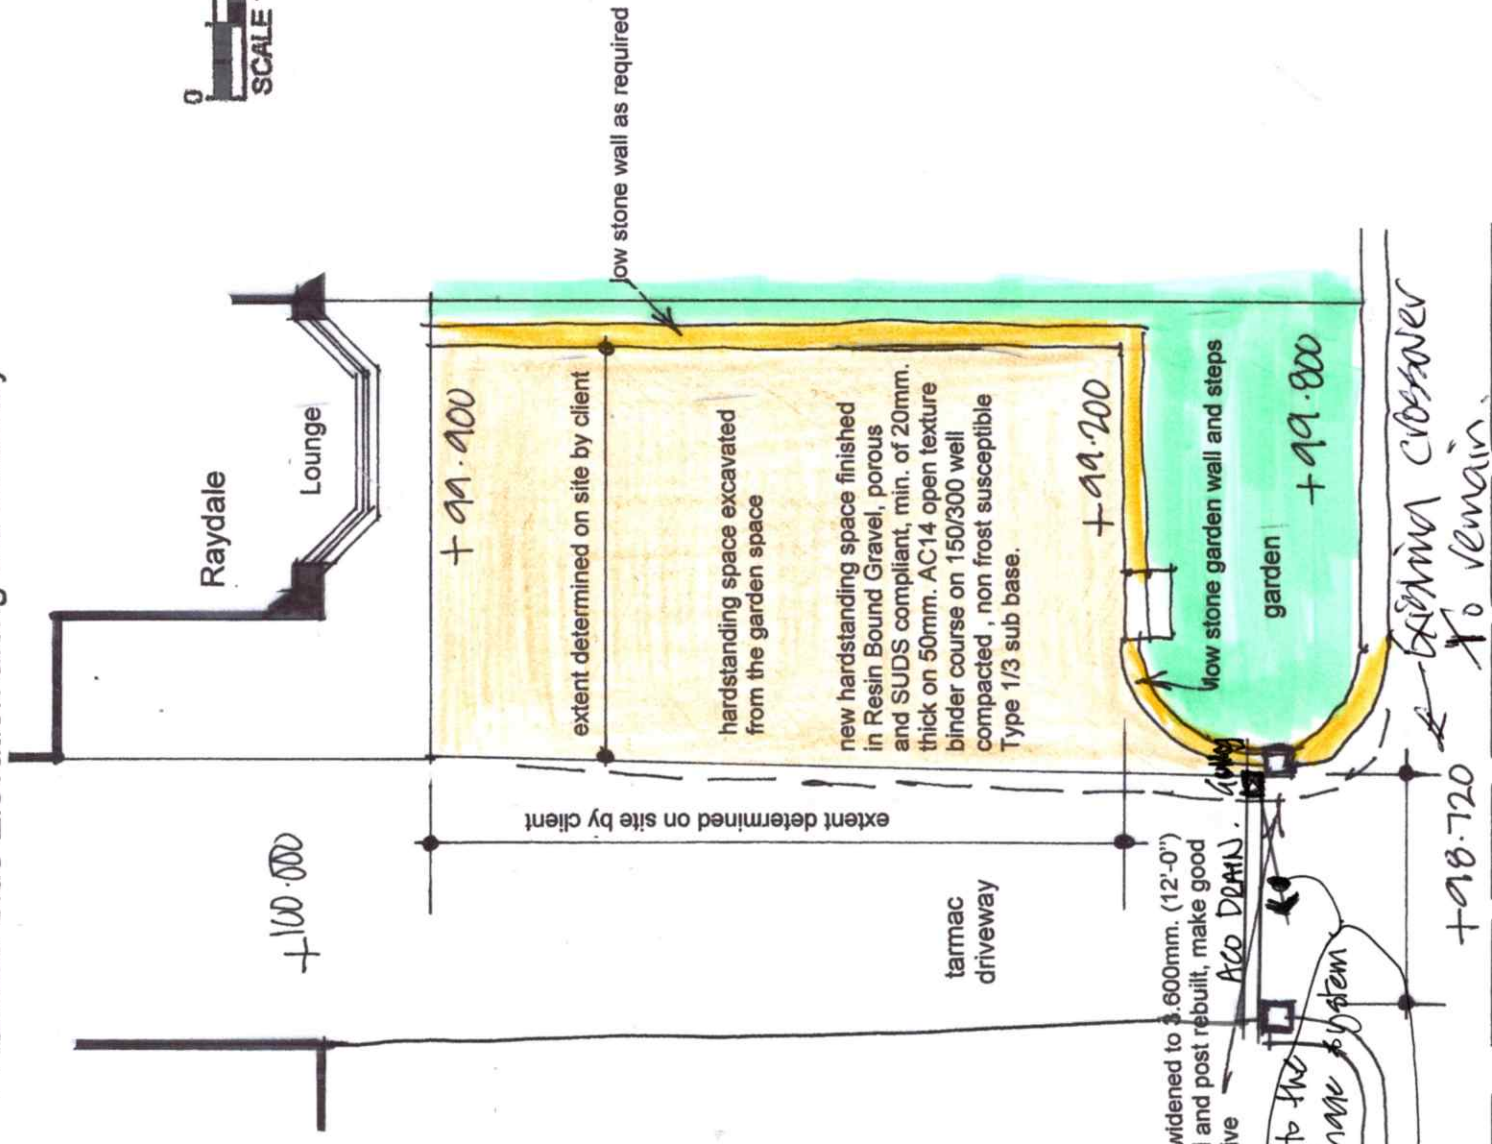

Plan as Proposed

Simonstone Lane

Rev. 'A' - Aco drain added.

North
377/11
377/11
377/11

Planning Drawing

David Liverside
architecture
construction development
259 Rossendale Road, Burnley, Lancs. BB 11 5BZ
also at Haywards Heath, West Sussex. RH16 4DZ
t: 07977 463 496
e: davidliverside@msn.com

Proposed Hardstanding

Raydale, Simonstone Lane,
Burnley, BB12 7NX
for Mr. Chris Bird

scale: 1/100th@A3
drawing no: 21/15/1A

date: Jan. 2021