
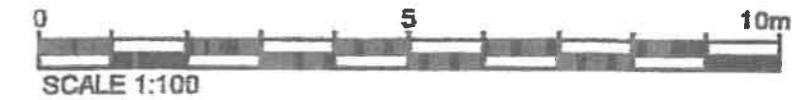
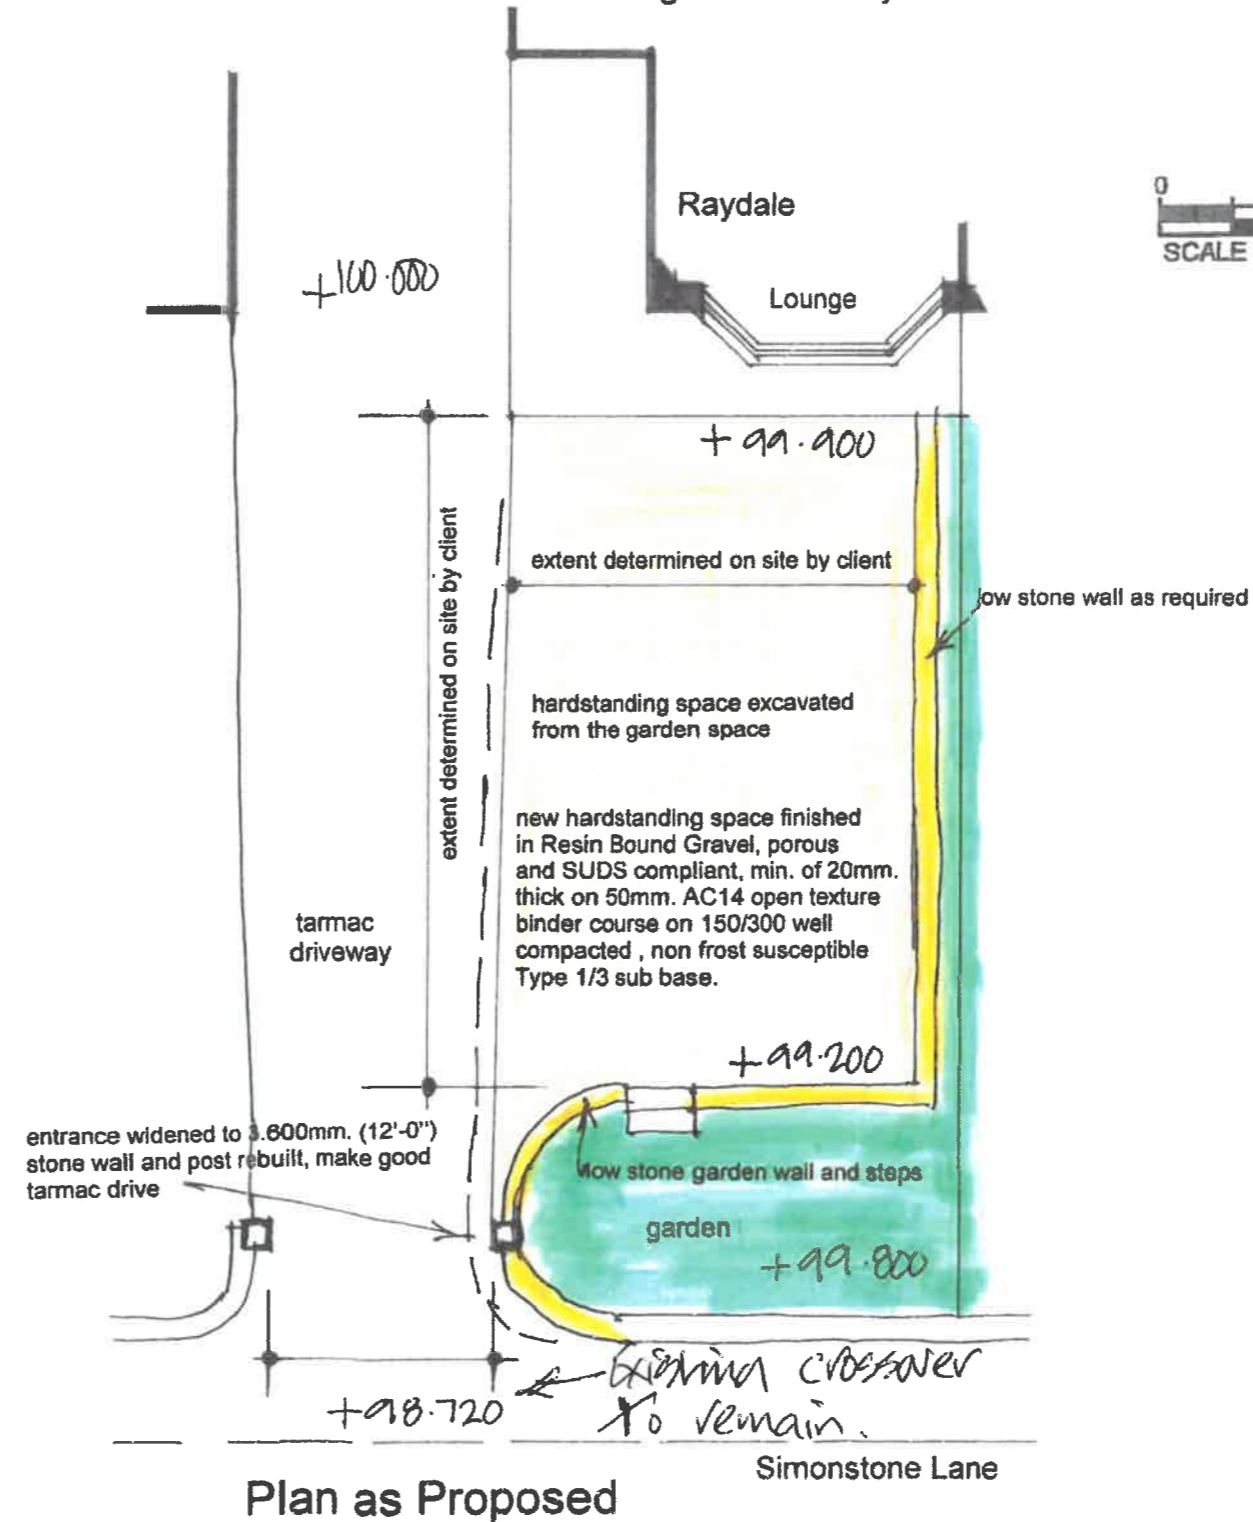
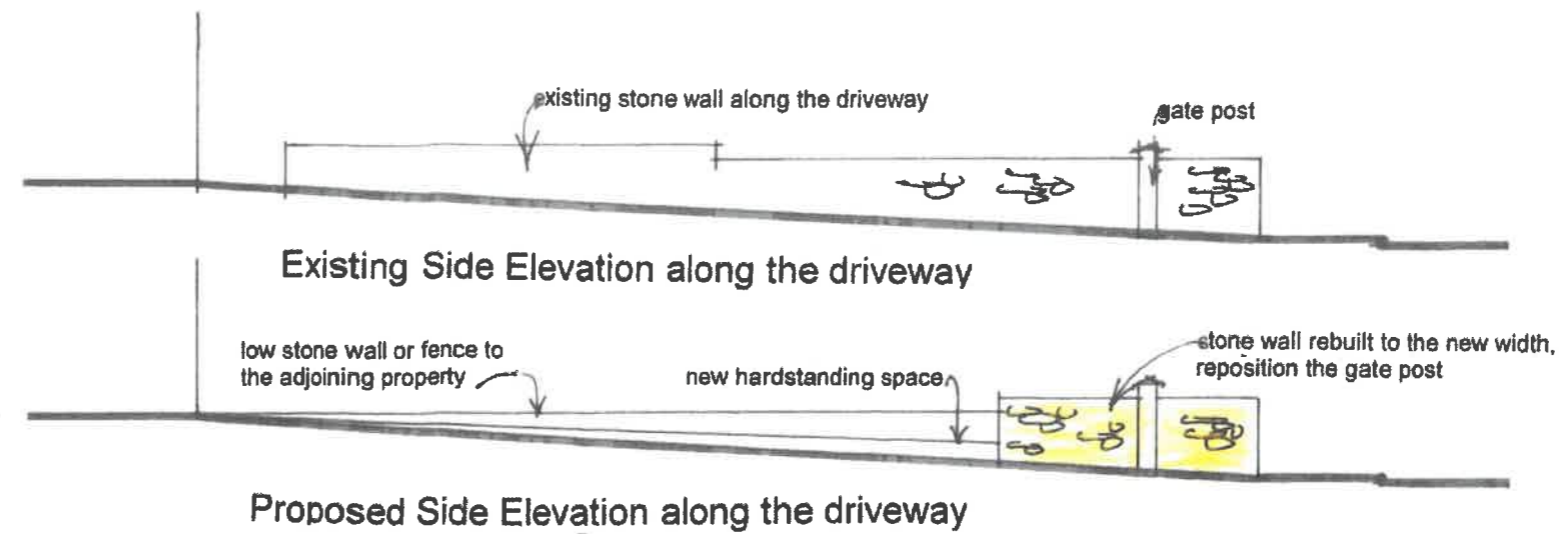


Sizes and strengths of all materials, and workmanship to comply fully with all current, relevant Building Regulations and B.S. Codes of Practice.

Contractors must check all building and site dimensions, and levels before commencing any site works or fabrication works and to check whether any underground services will need to be repositioned to allow the excavations

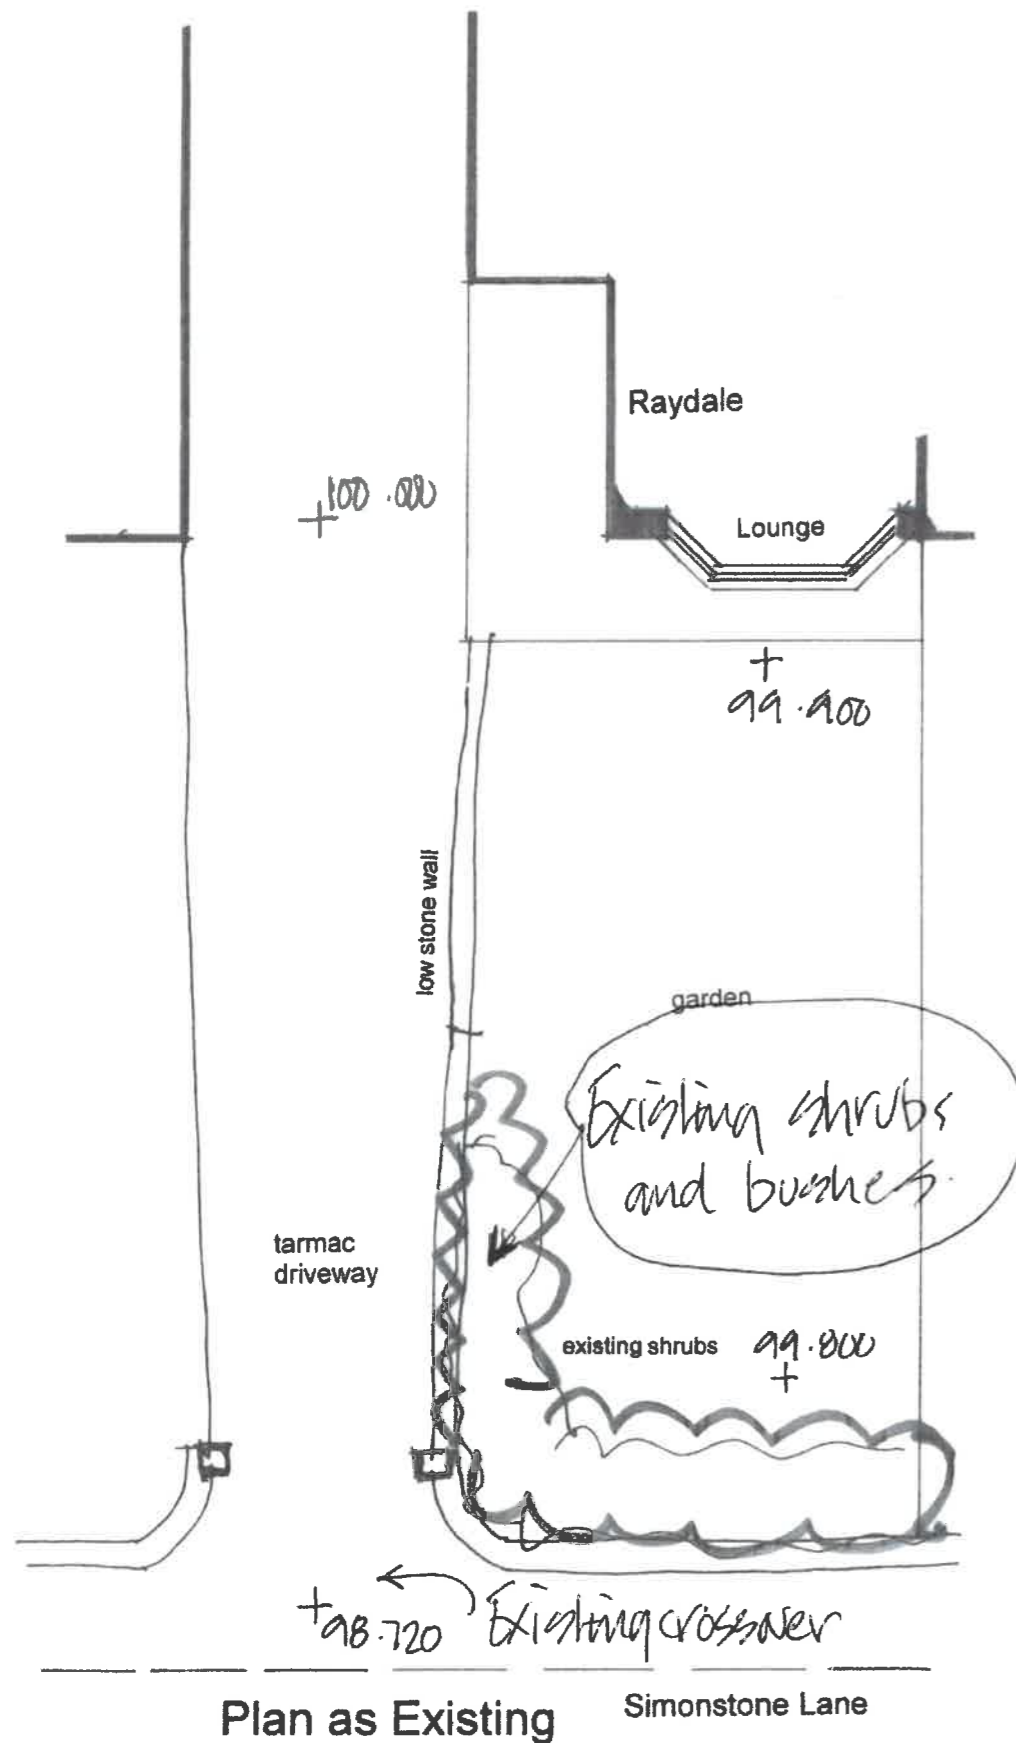

25% also

● Proposed Hardstanding

● Raydale, Simonstone Lane, Burnley, BB12 7NX for Mr. Chris Bird

scale: 1/100th@A3

drawing no:

date: Jan. 2021

21/15/1