


PROPOSED REMOVAL
OF ROOF GABLES
TO REAR ELEVATION

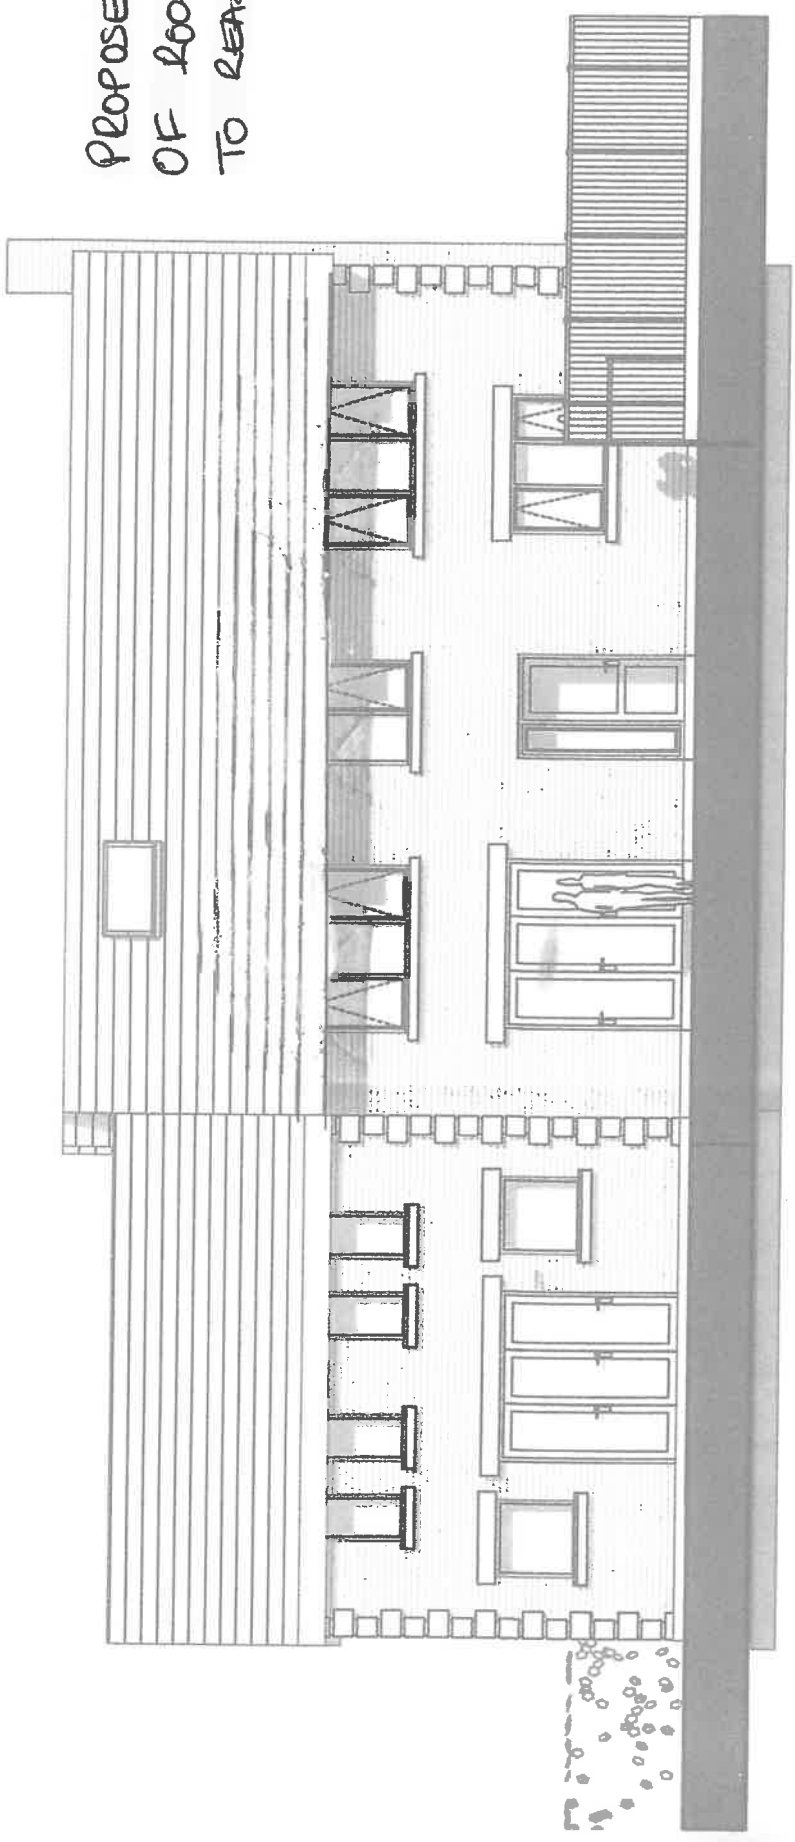

B1 REL PROP REAR Elevation 1:100

PROPOSED REAR ELEVATION

contact the
GENERAL NOTE:
It is the responsibility of the Building Contractor to ensure that the work is carried out in a safe and satisfactory manner in accordance with the Health & Safety At Work Act 1974.
REV C: Vertical access retained as existing fire
REV Bb CHANGED POSITION AND ALI
JOB: HOUSE UPPER FLOOR REBUILD WITH SIDE EXT
AND INTERNAL REMOVAL.