


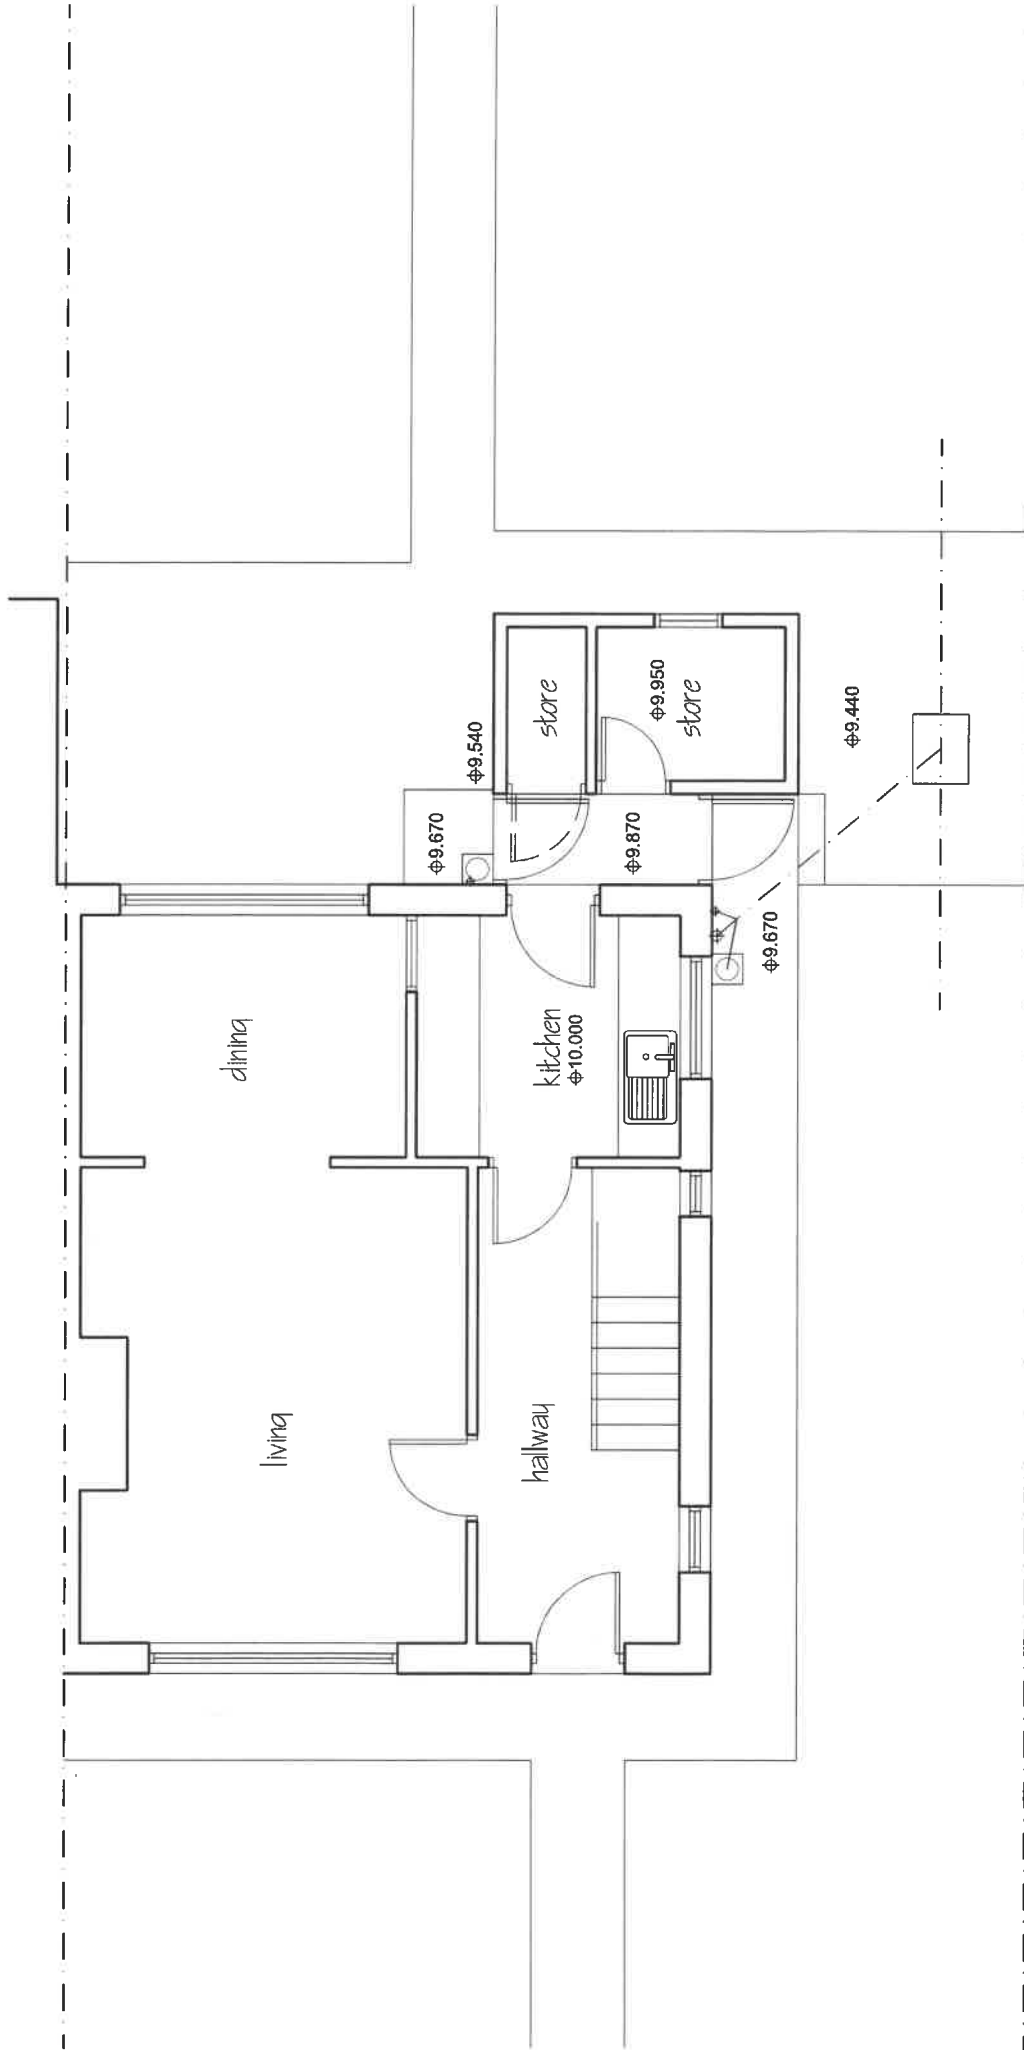

PLANNING

Laura Cromie	
Proposed Alterations 20 Standen Road Clitheroe	
Existing Ground Floor Plan	
1:50	05.02.21 PD
1217 - 01	