


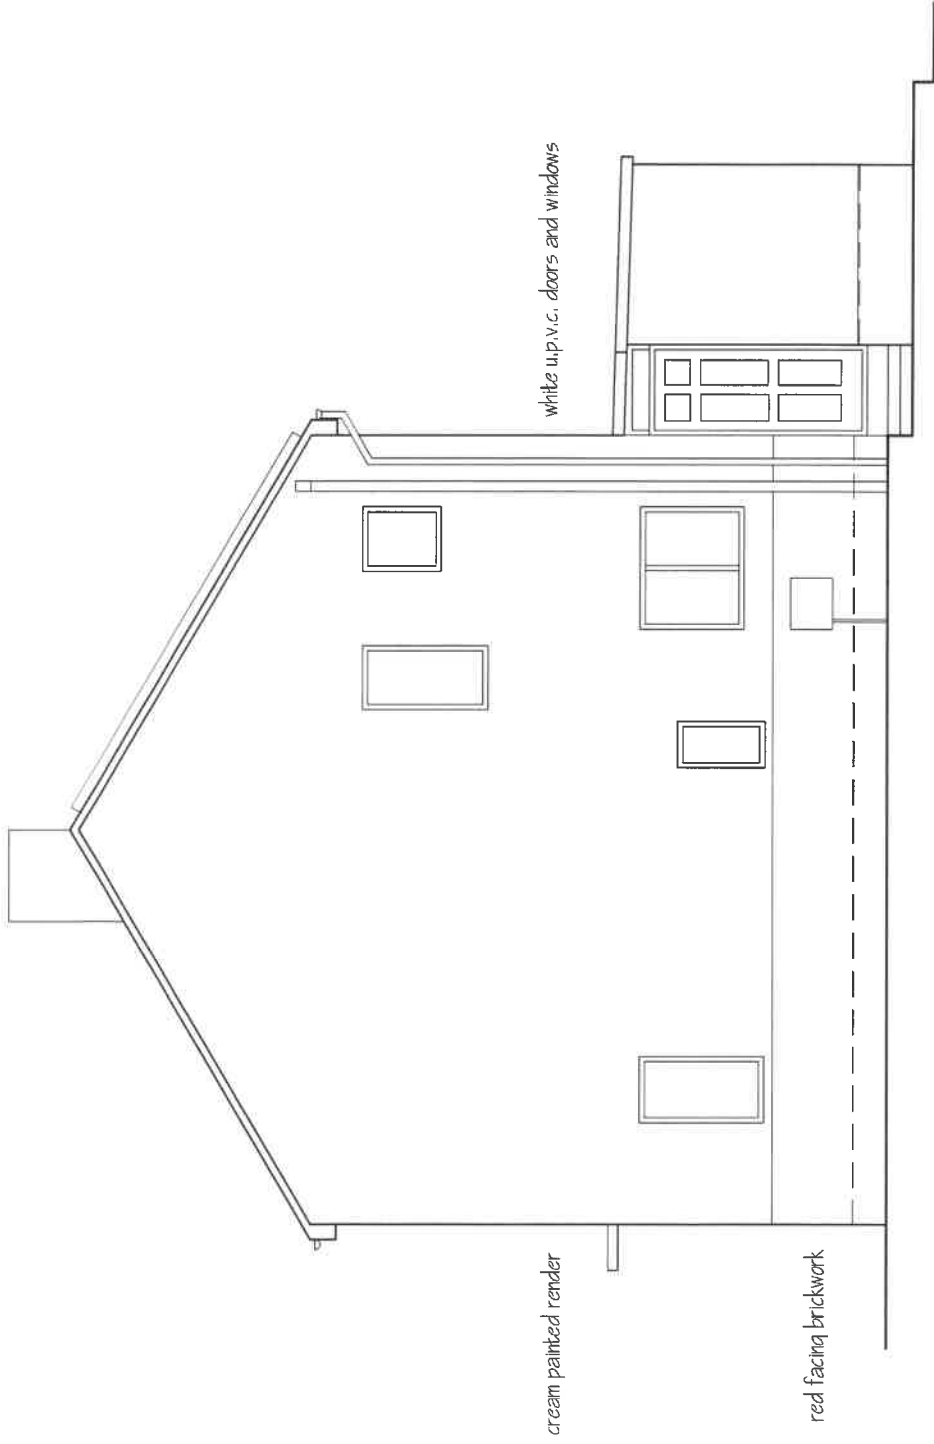

PLANNING

Laura Cromie		
Proposed Alterations 20 Standen Road Clitheroe		
Existing Gable Elevation		
1:50	05.02.21	PD
1217 - 03		-

