


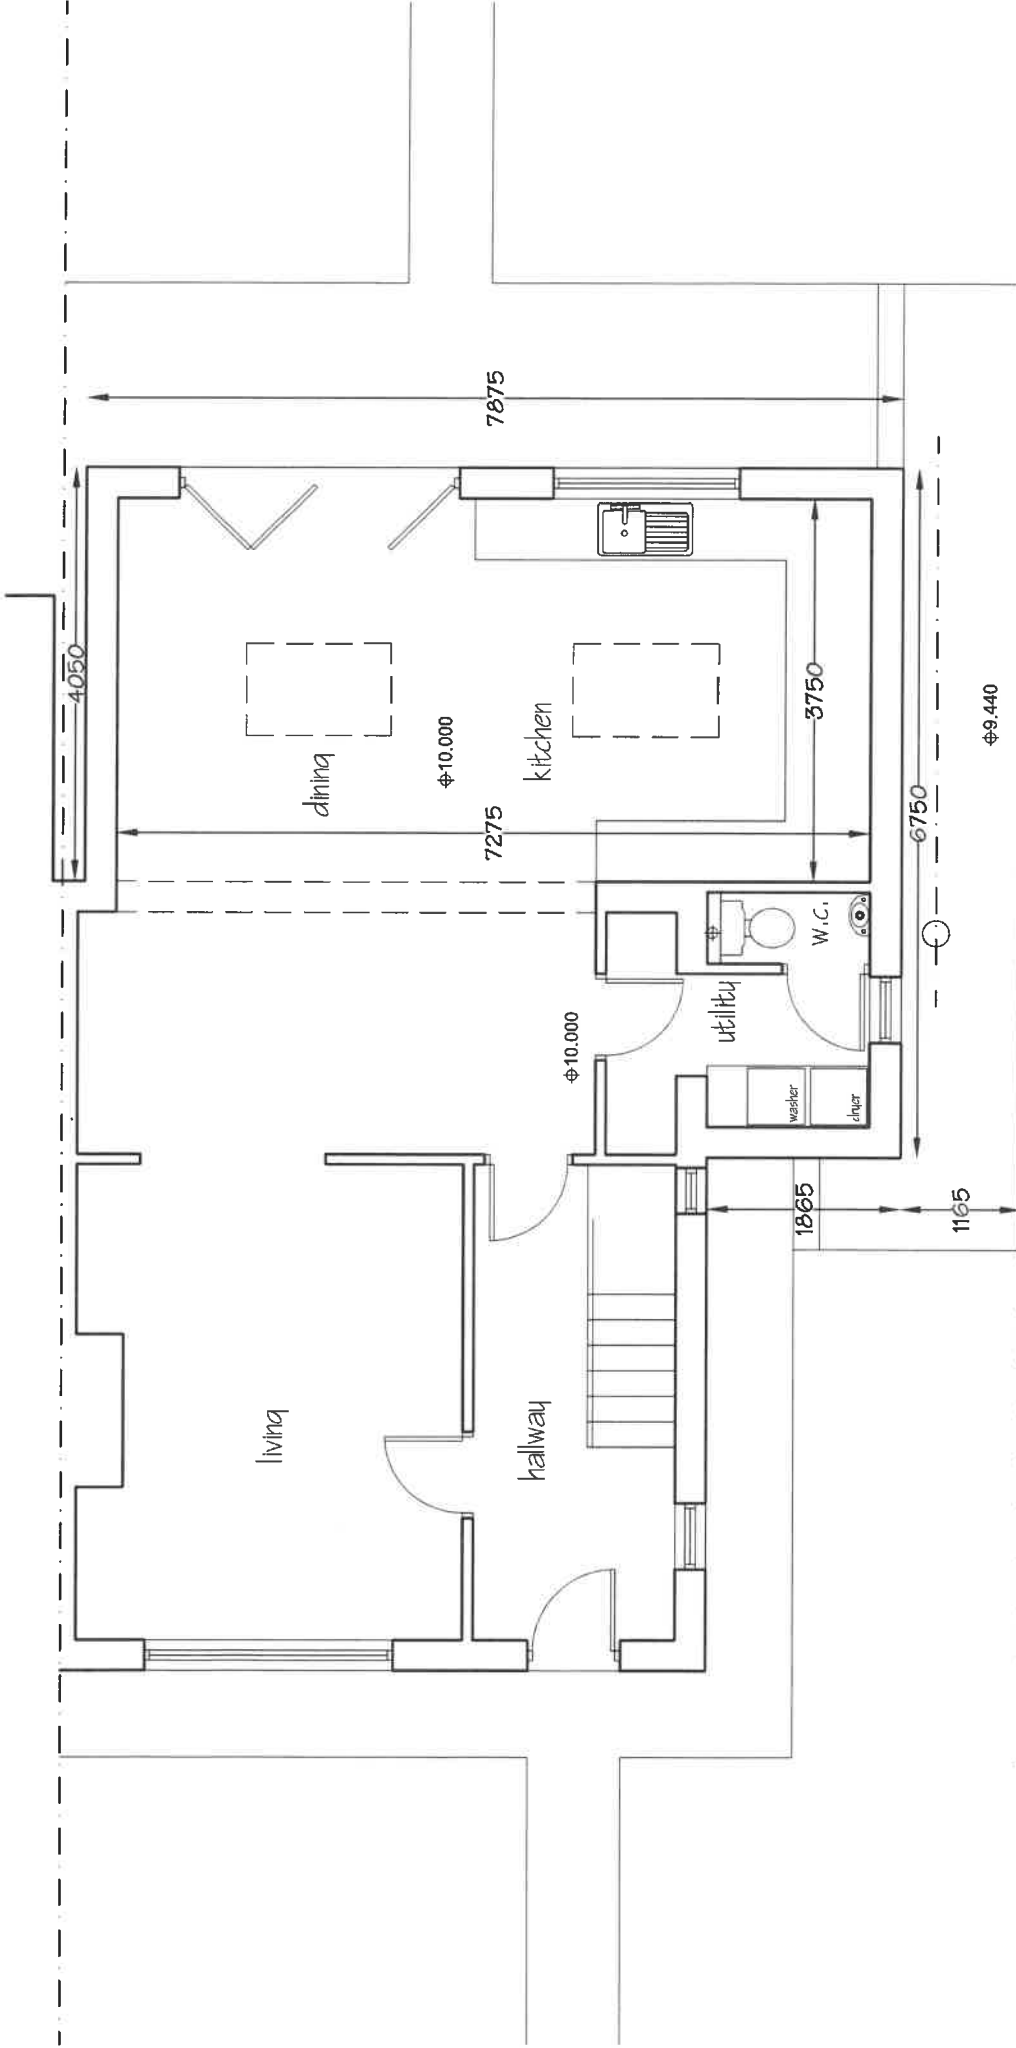

PLANNING			
Laura Cromie			
Proposed Alterations 20 Standen Road Clitheroe			
Proposed Ground Floor Plan	1:50	06.02.21	PD
	1217 - 06		