


**IMPORTANT**

- © This drawing is copyright and remains the property of this practice
- Do not scale this drawing
- All dimensions to be checked on site
- Positions of existing services to be confirmed prior to proceeding

**REVISION STATUS**

S Information issued for feasibility or scheme design.  
 T Information issued for tender purposes only.  
 C Information issued for Construction.  
 NB: Only those drawings containing a C revision to be used for construction.

**NOTES**

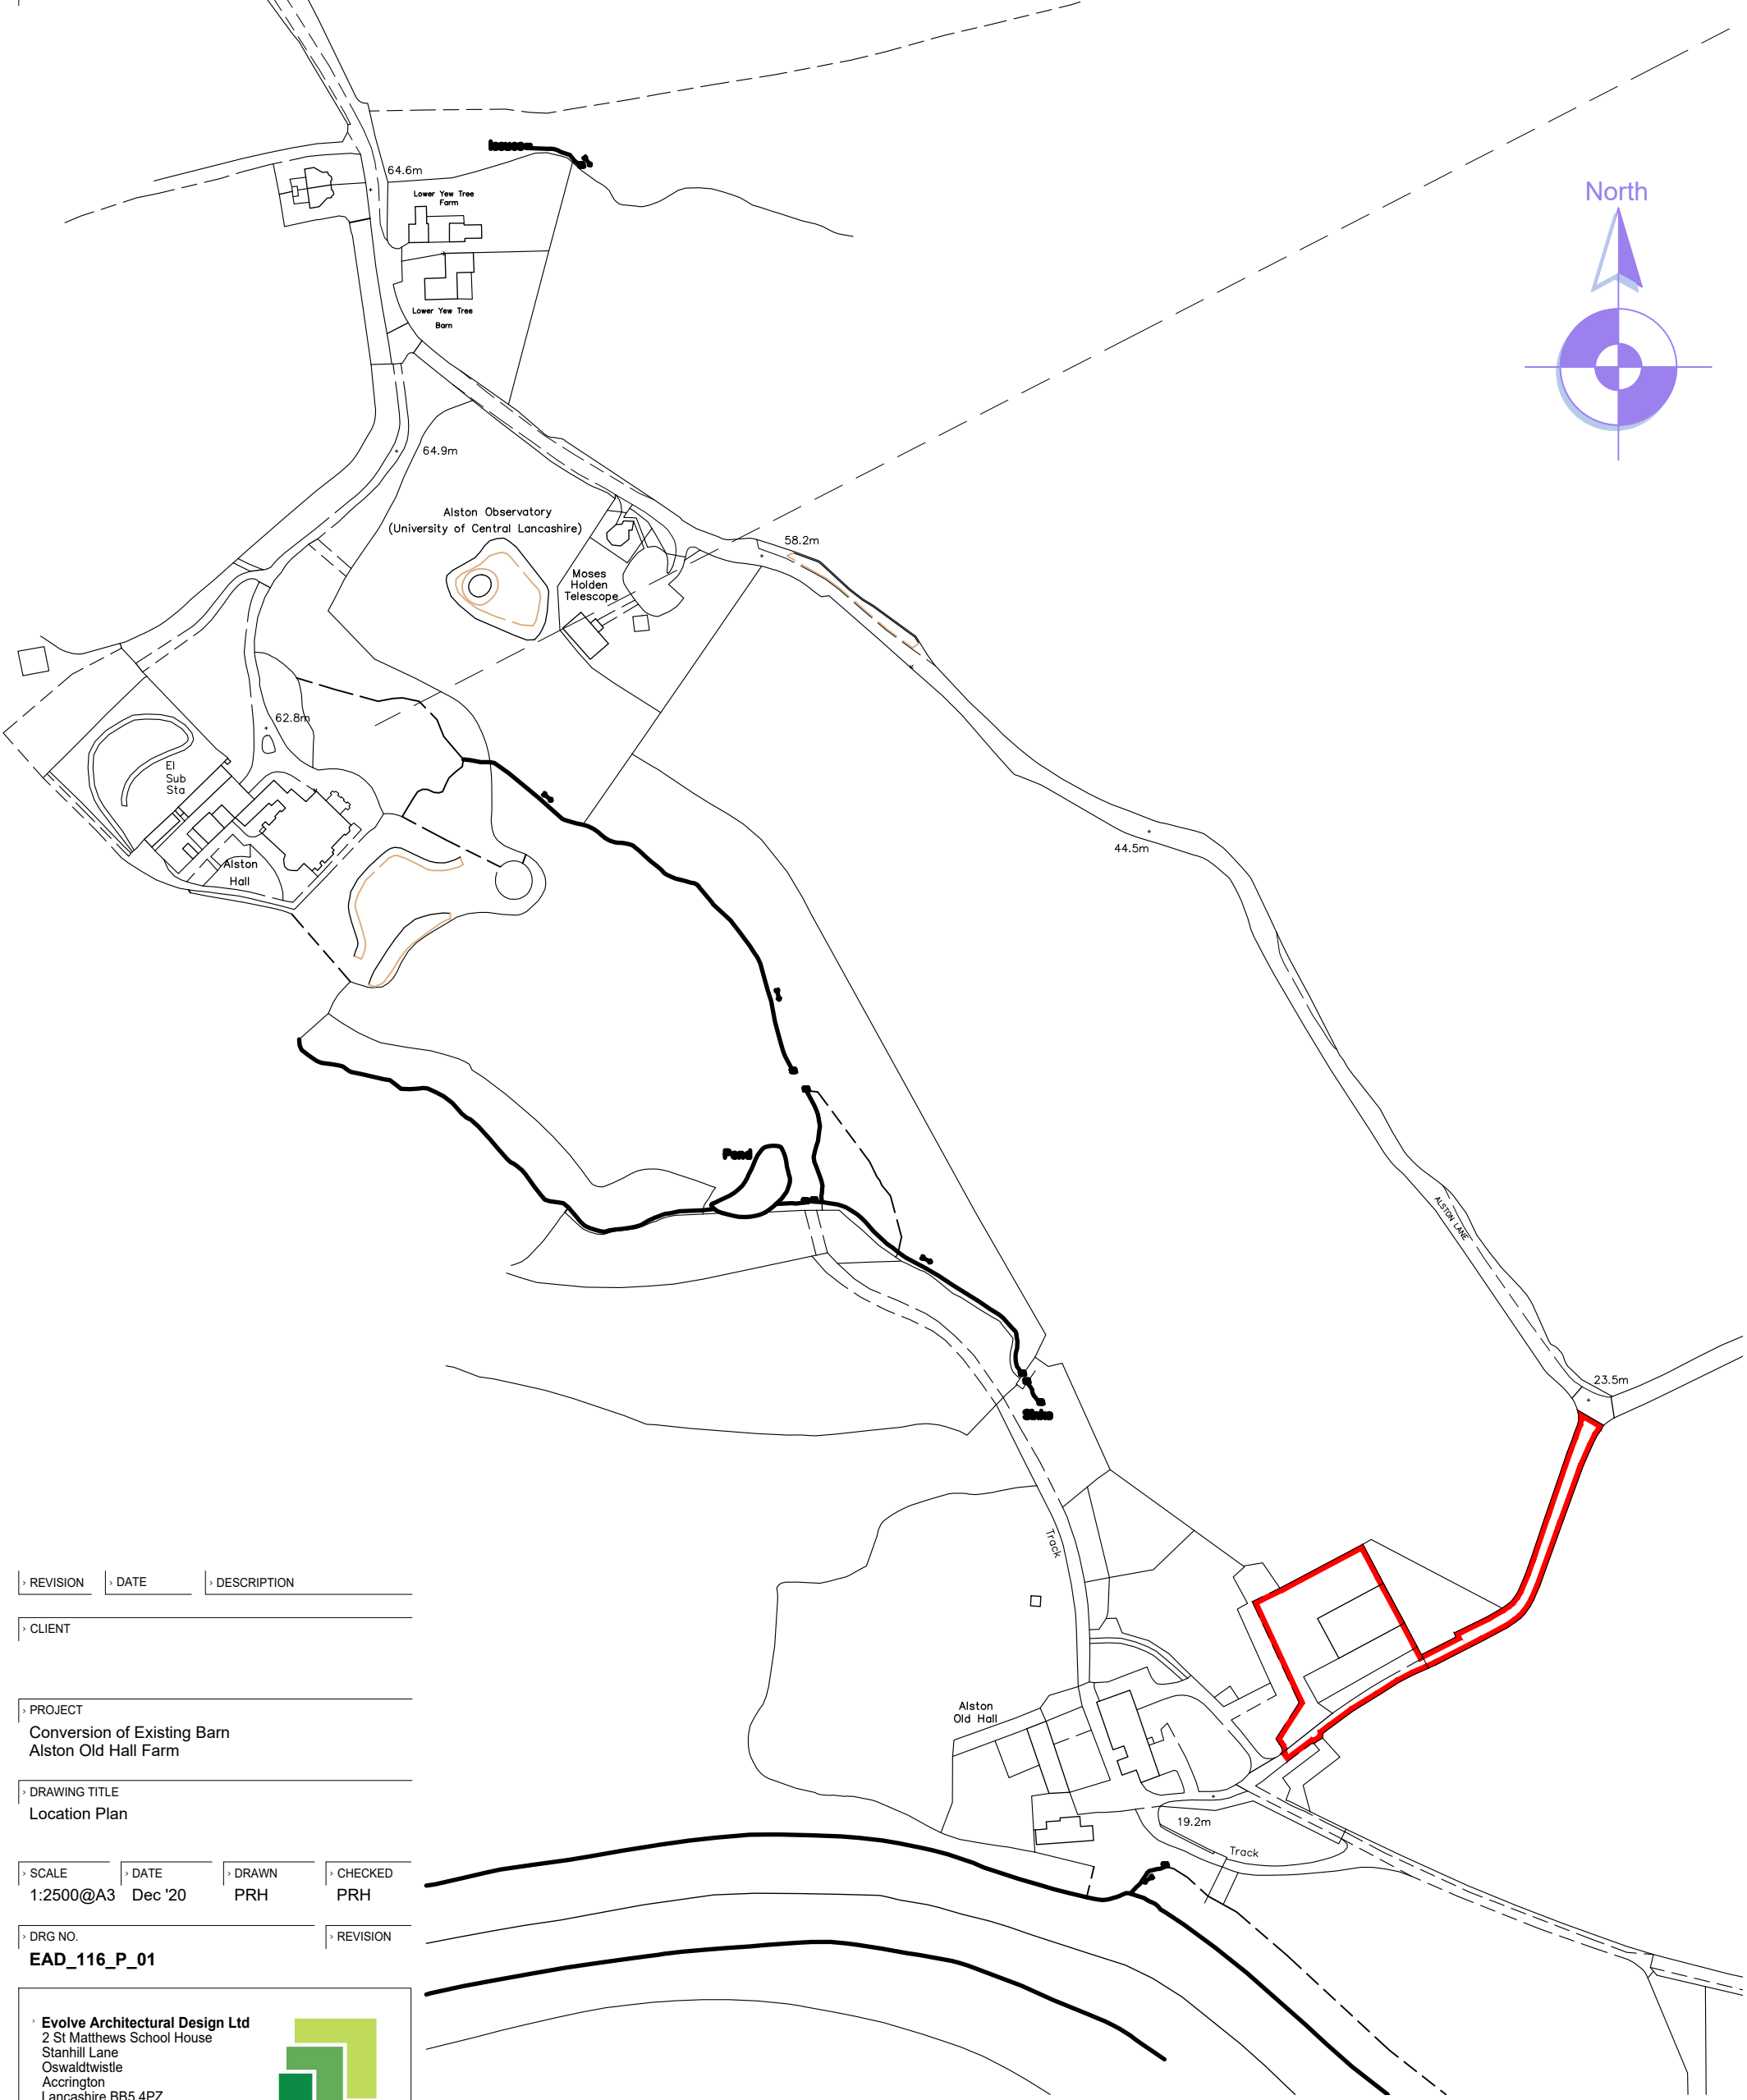

REVISION	DATE	DESCRIPTION
----------	------	-------------

CLIENT

PROJECT  
 Conversion of Existing Barn  
 Alston Old Hall Farm

DRAWING TITLE  
 Location Plan

SCALE	DATE	DRAWN	CHECKED
1:2500@A3	Dec '20	PRH	PRH

DRG NO.  
**EAD\_116\_P\_01**

**Evolve Architectural Design Ltd**  
 2 St Matthews School House  
 Stanhill Lane  
 Oswaldtwistle  
 Accrington  
 Lancashire BB5 4PZ  
 T 01254 469702  
 M 07957 592102  
 E paul@evolvead.co.uk  
 www.evolvead.co.uk

