
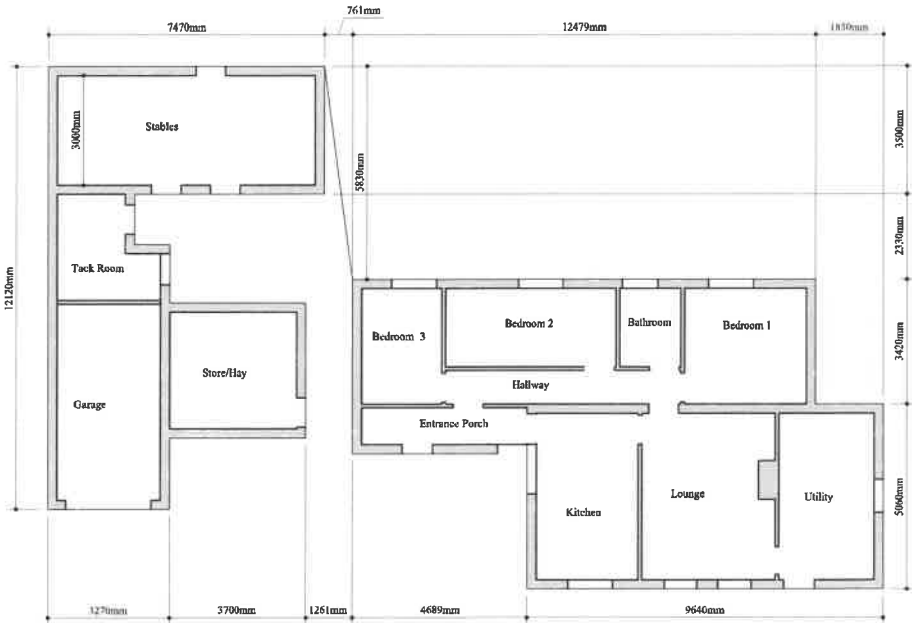


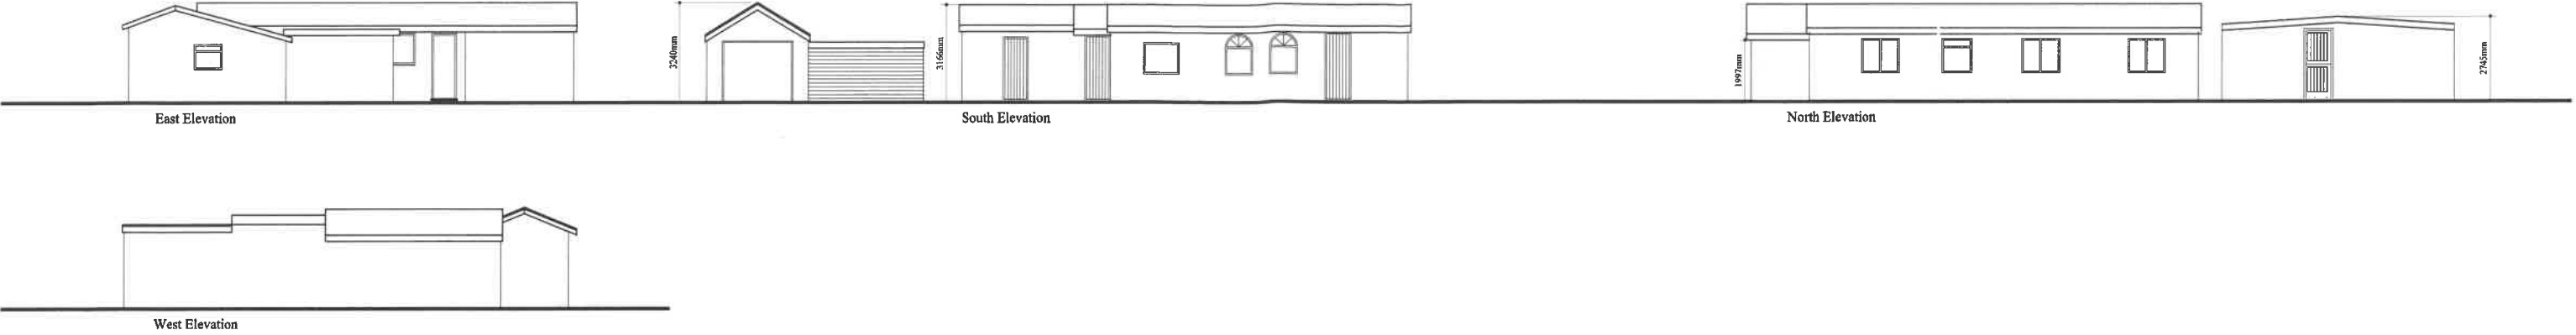

Client Mrs Anna Schofield	
Location Ashcroft, Mill Lane, Waddington BB7 3JJ	
Project Replacemen Detached House	
Drawing Planning Consent EXISTING PROPERTY PLAN & ELEVATIONS	
Agent [Redacted]	
Scale 1:100 & 1:1250 Block Plan	Date 8th February 2021
Drawing No. DWG/02	Revision
This drawing is provided for planning & Building Regulations consent only. The contractor must check all dimensions on site before works are commenced. The contractor must comply with all requirements of the Health & Safety Regulations. DO NOT SCALE THIS DRAWING	