


SECTION THROUGH EXISTING

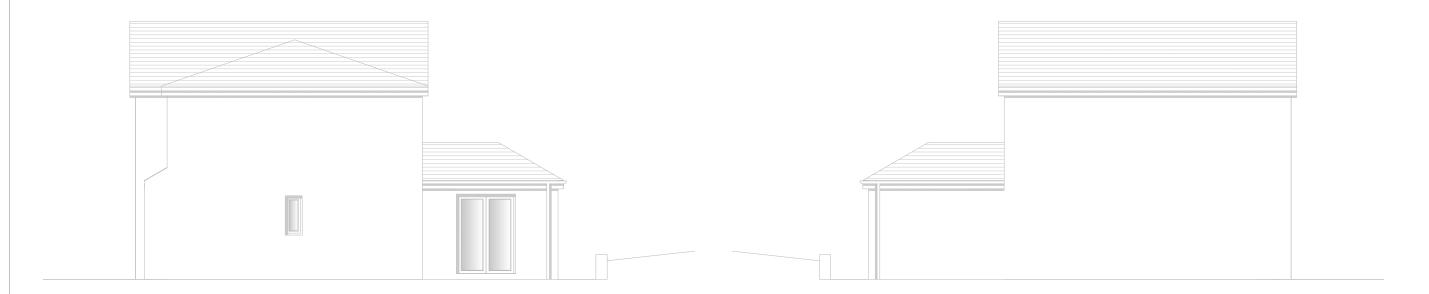



EXISTING SIDE ELEVATION

EXISTING SIDE ELEVATION

EXISTING ELEVATIONS AND SECTION THROUGH

PROPOSED REAR EXTENSION AT 78 DURHAM ROAD, WILPSHIRE, BB1 9NH

CLIENT NAME: DARNELL WALSH
DWG NO: PL071/03
SCALE: 1/100
DRAWN BY: GF
DATE: 30/01/2020

COPYRIGHT OF THIS DRAWING REMAINS WITH THE ARCHITECT. DO NOT SCALE FROM THIS DRAWING, WORK TO FIGURED