


NOTES:

PROPOSED EXTENSION TO HIGH BRAKE HOUSE, INCLUDING THE DEMOLITION AND A REPLACEMENT DWELLING TO 127 CHATBURN ROAD, CLITHEROE

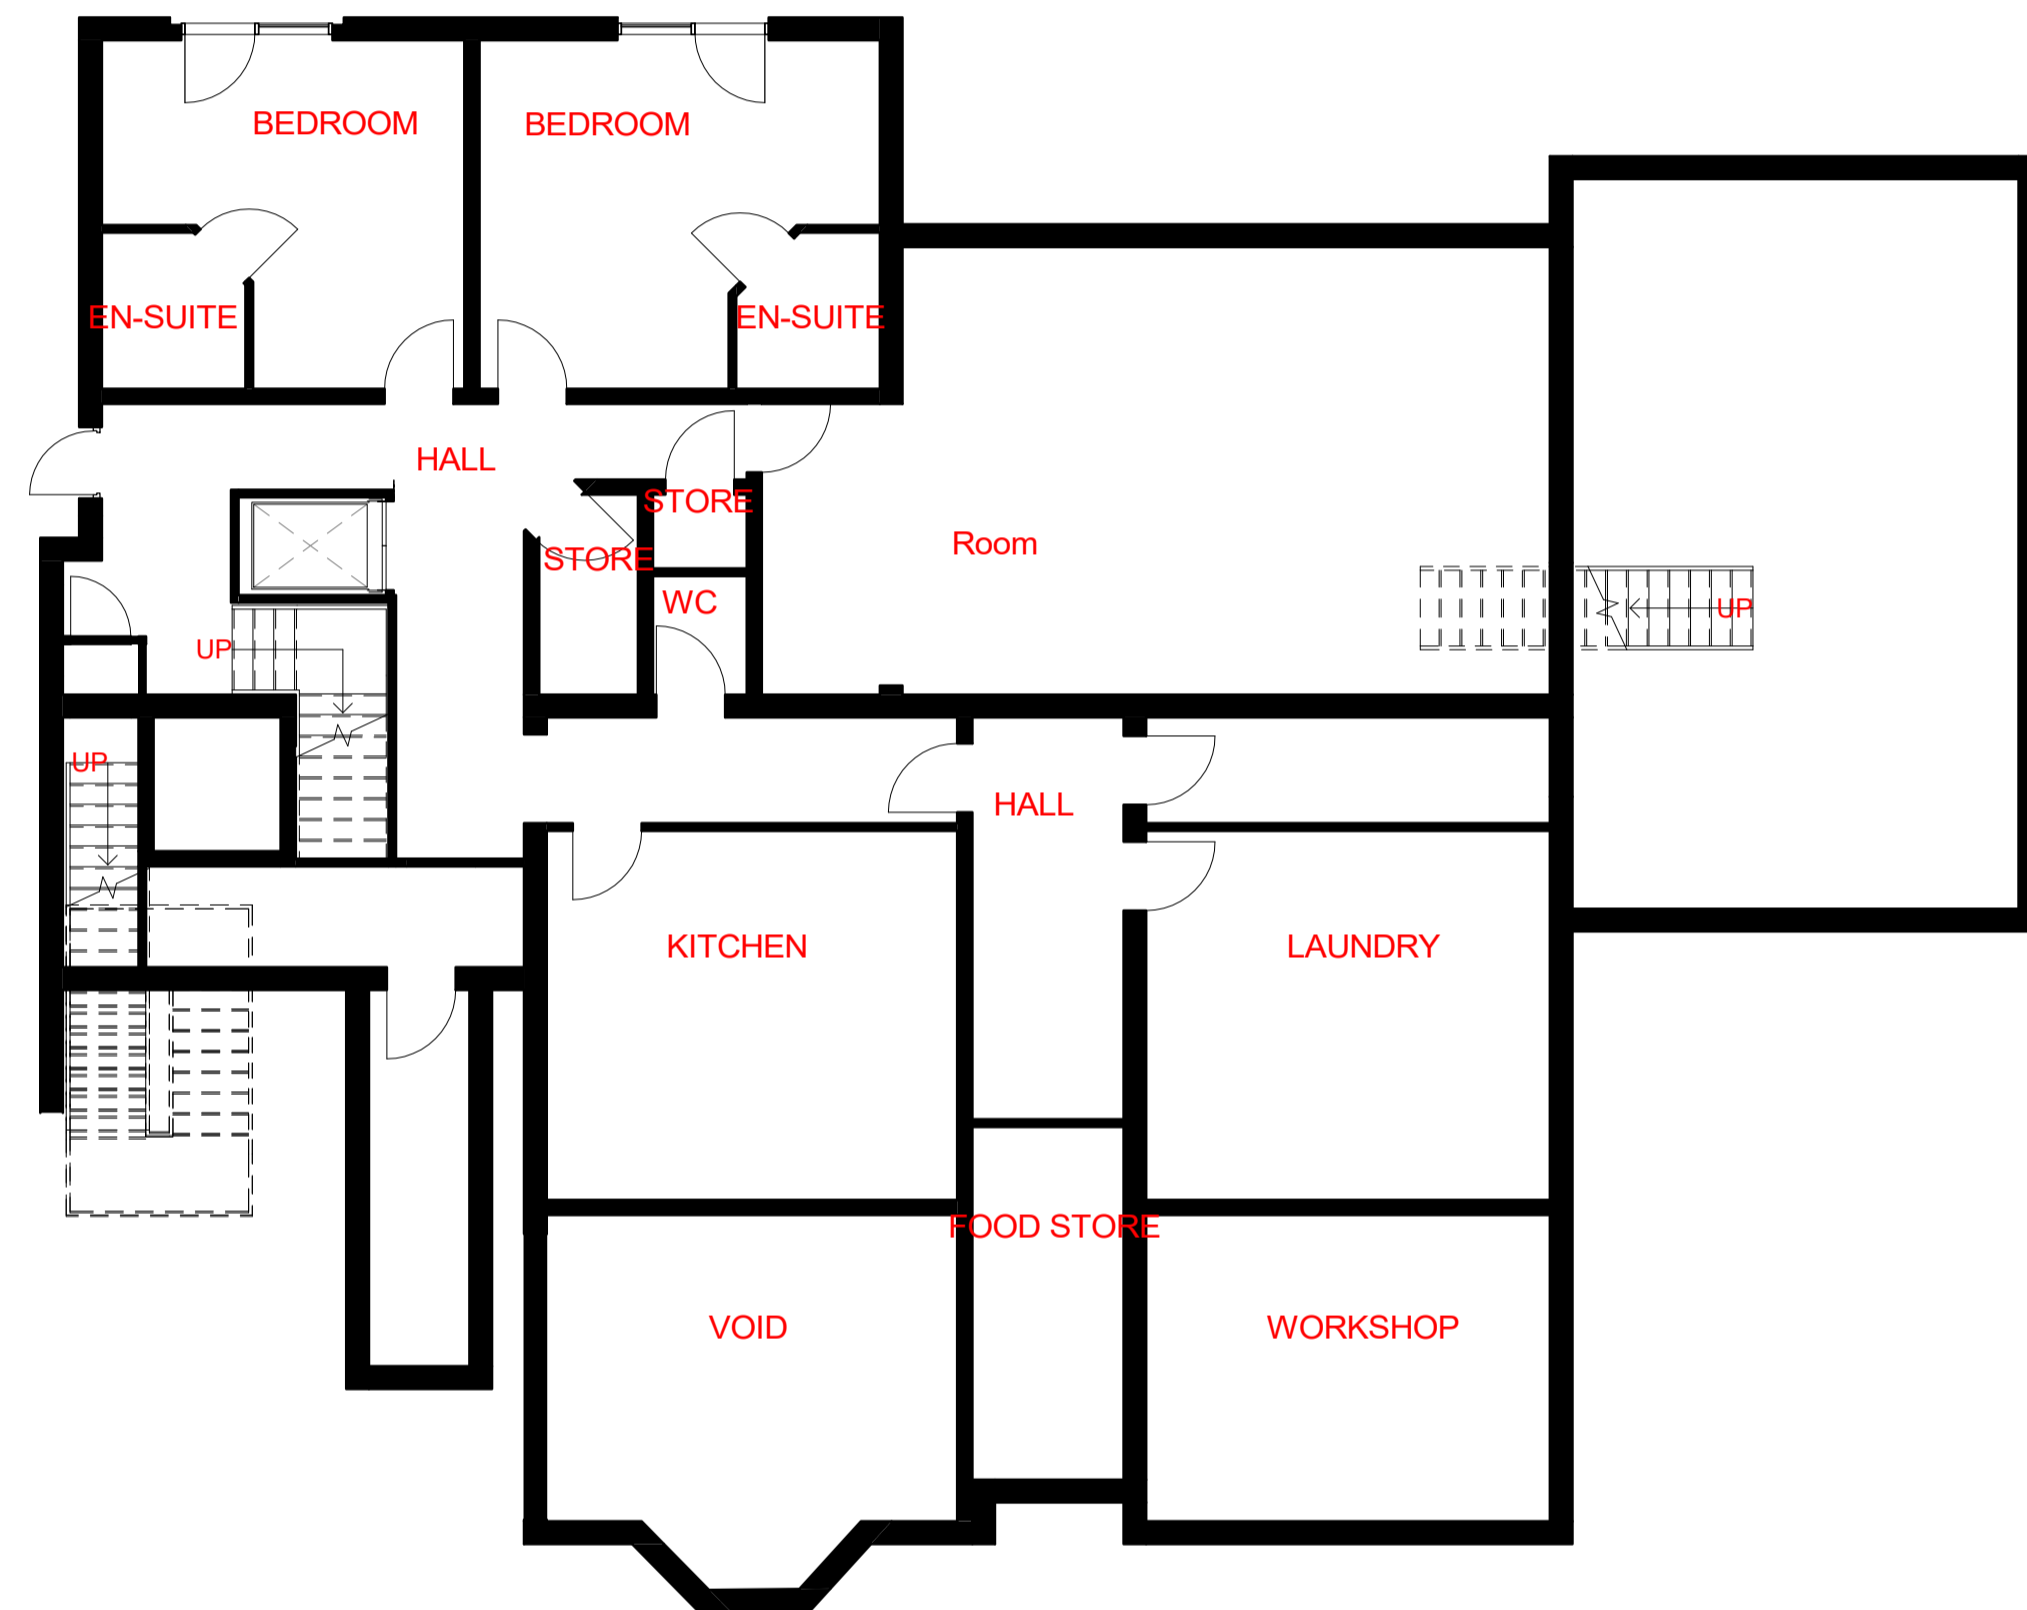

1 -1 LOWER GROUND FLOOR  
1 : 100



2 0 HBH GROUND FLOOR  
1 : 100

No.	Description	Date

CLIENT:  
HIGH BRAKE HOUSE, CLITHEROE

PROJECT:  
EXTENSION TO HIGH BRAKE HOUSE, CLITHEROE

SHEET:  
HIGH BRAKE HOUSE EXISTING PLANS

Project number	PHA/339
Date	08/02/2021
Drawn by	RH
Checked by	PH

A1.3

Scale	1 : 100
Sheet size	A1