

NOTES:

PROPOSED EXTENSION TO HIGH BRAKE HOUSE, INCLUDING THE DEMOLITION AND A REPLACEMENT DWELLING TO 127 CHATBURN ROAD, CLITHEROE

No.	Description	Date

CLIENT:
HIGH BRAKE HOUSE, CLITHEROE

PROJECT:
EXTENSION TO HIGH BRAKE HOUSE, CLITHEROE

SHEET:
HIGH BRAKE HOUSE PROPOSED PLANS

Project number PHA/339

Date 08/02/2021


Drawn by RH

Checked by PH


A1.4

Scale 1 : 100

Sheet size A1

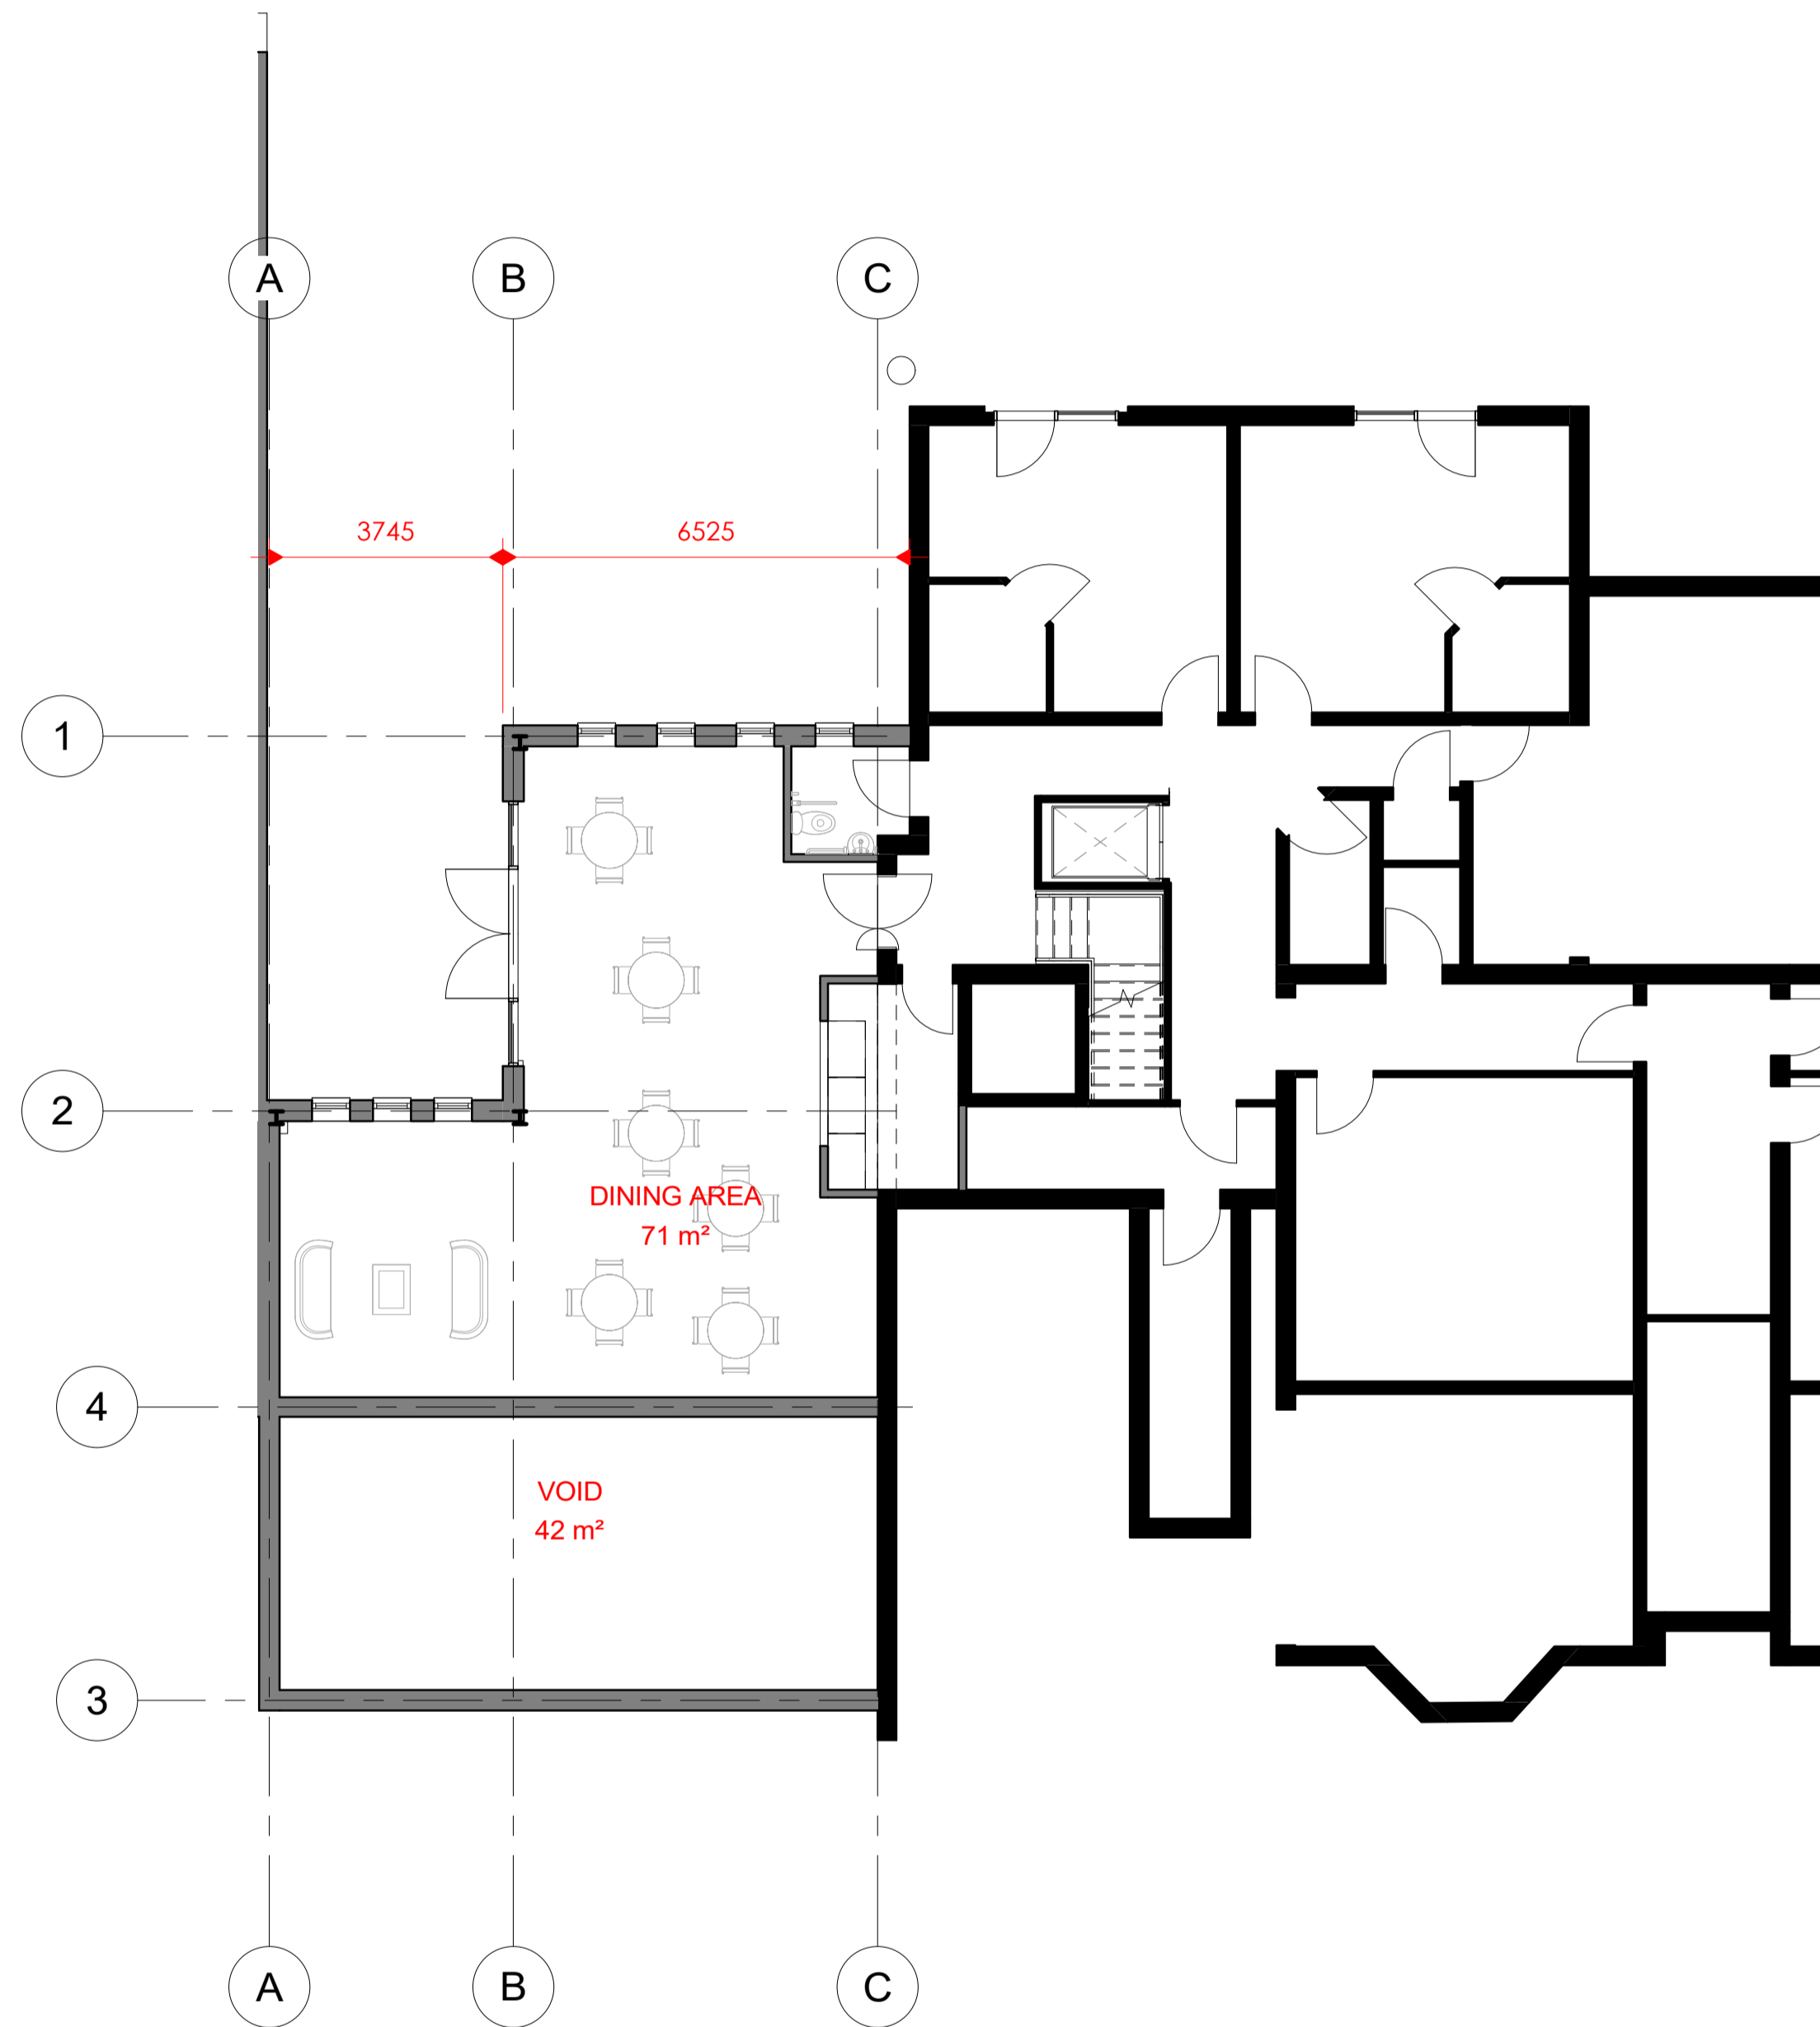

1 PROPOSED LOWER GROUND FLOOR - PLANNING
1 : 100

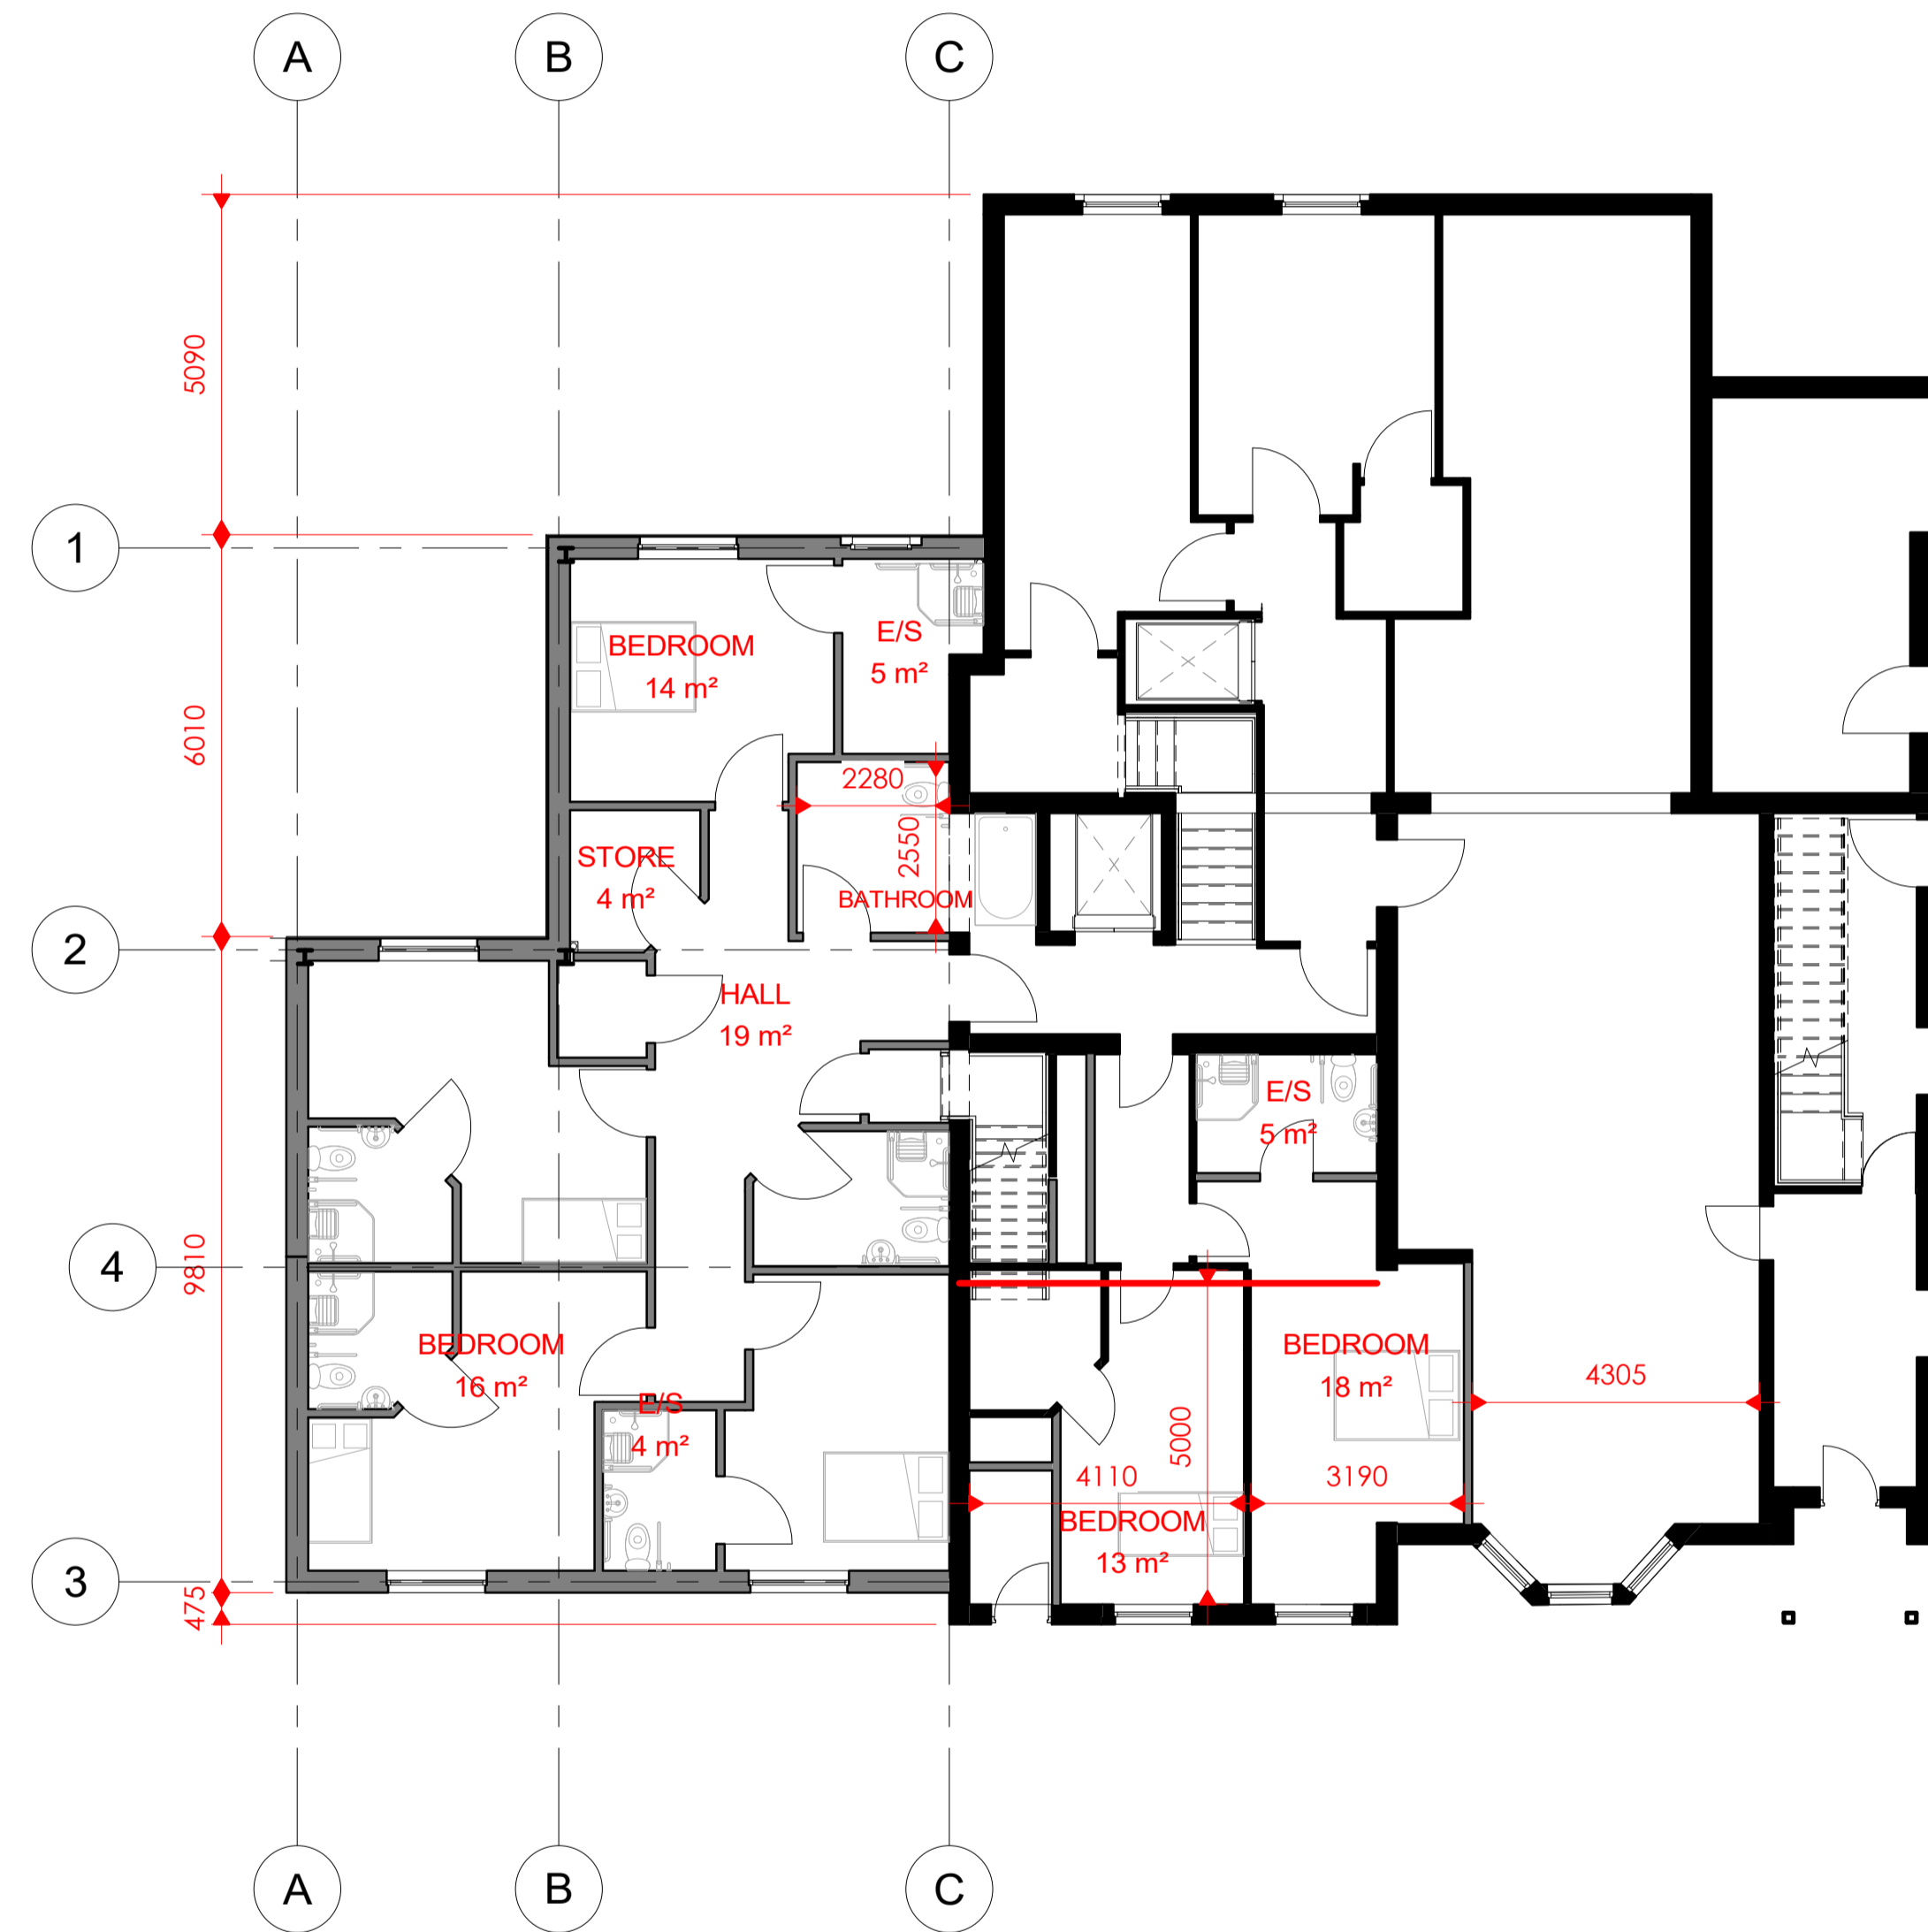

2 PROPOSED GROUND FLOOR - PLANNING
1 : 100