


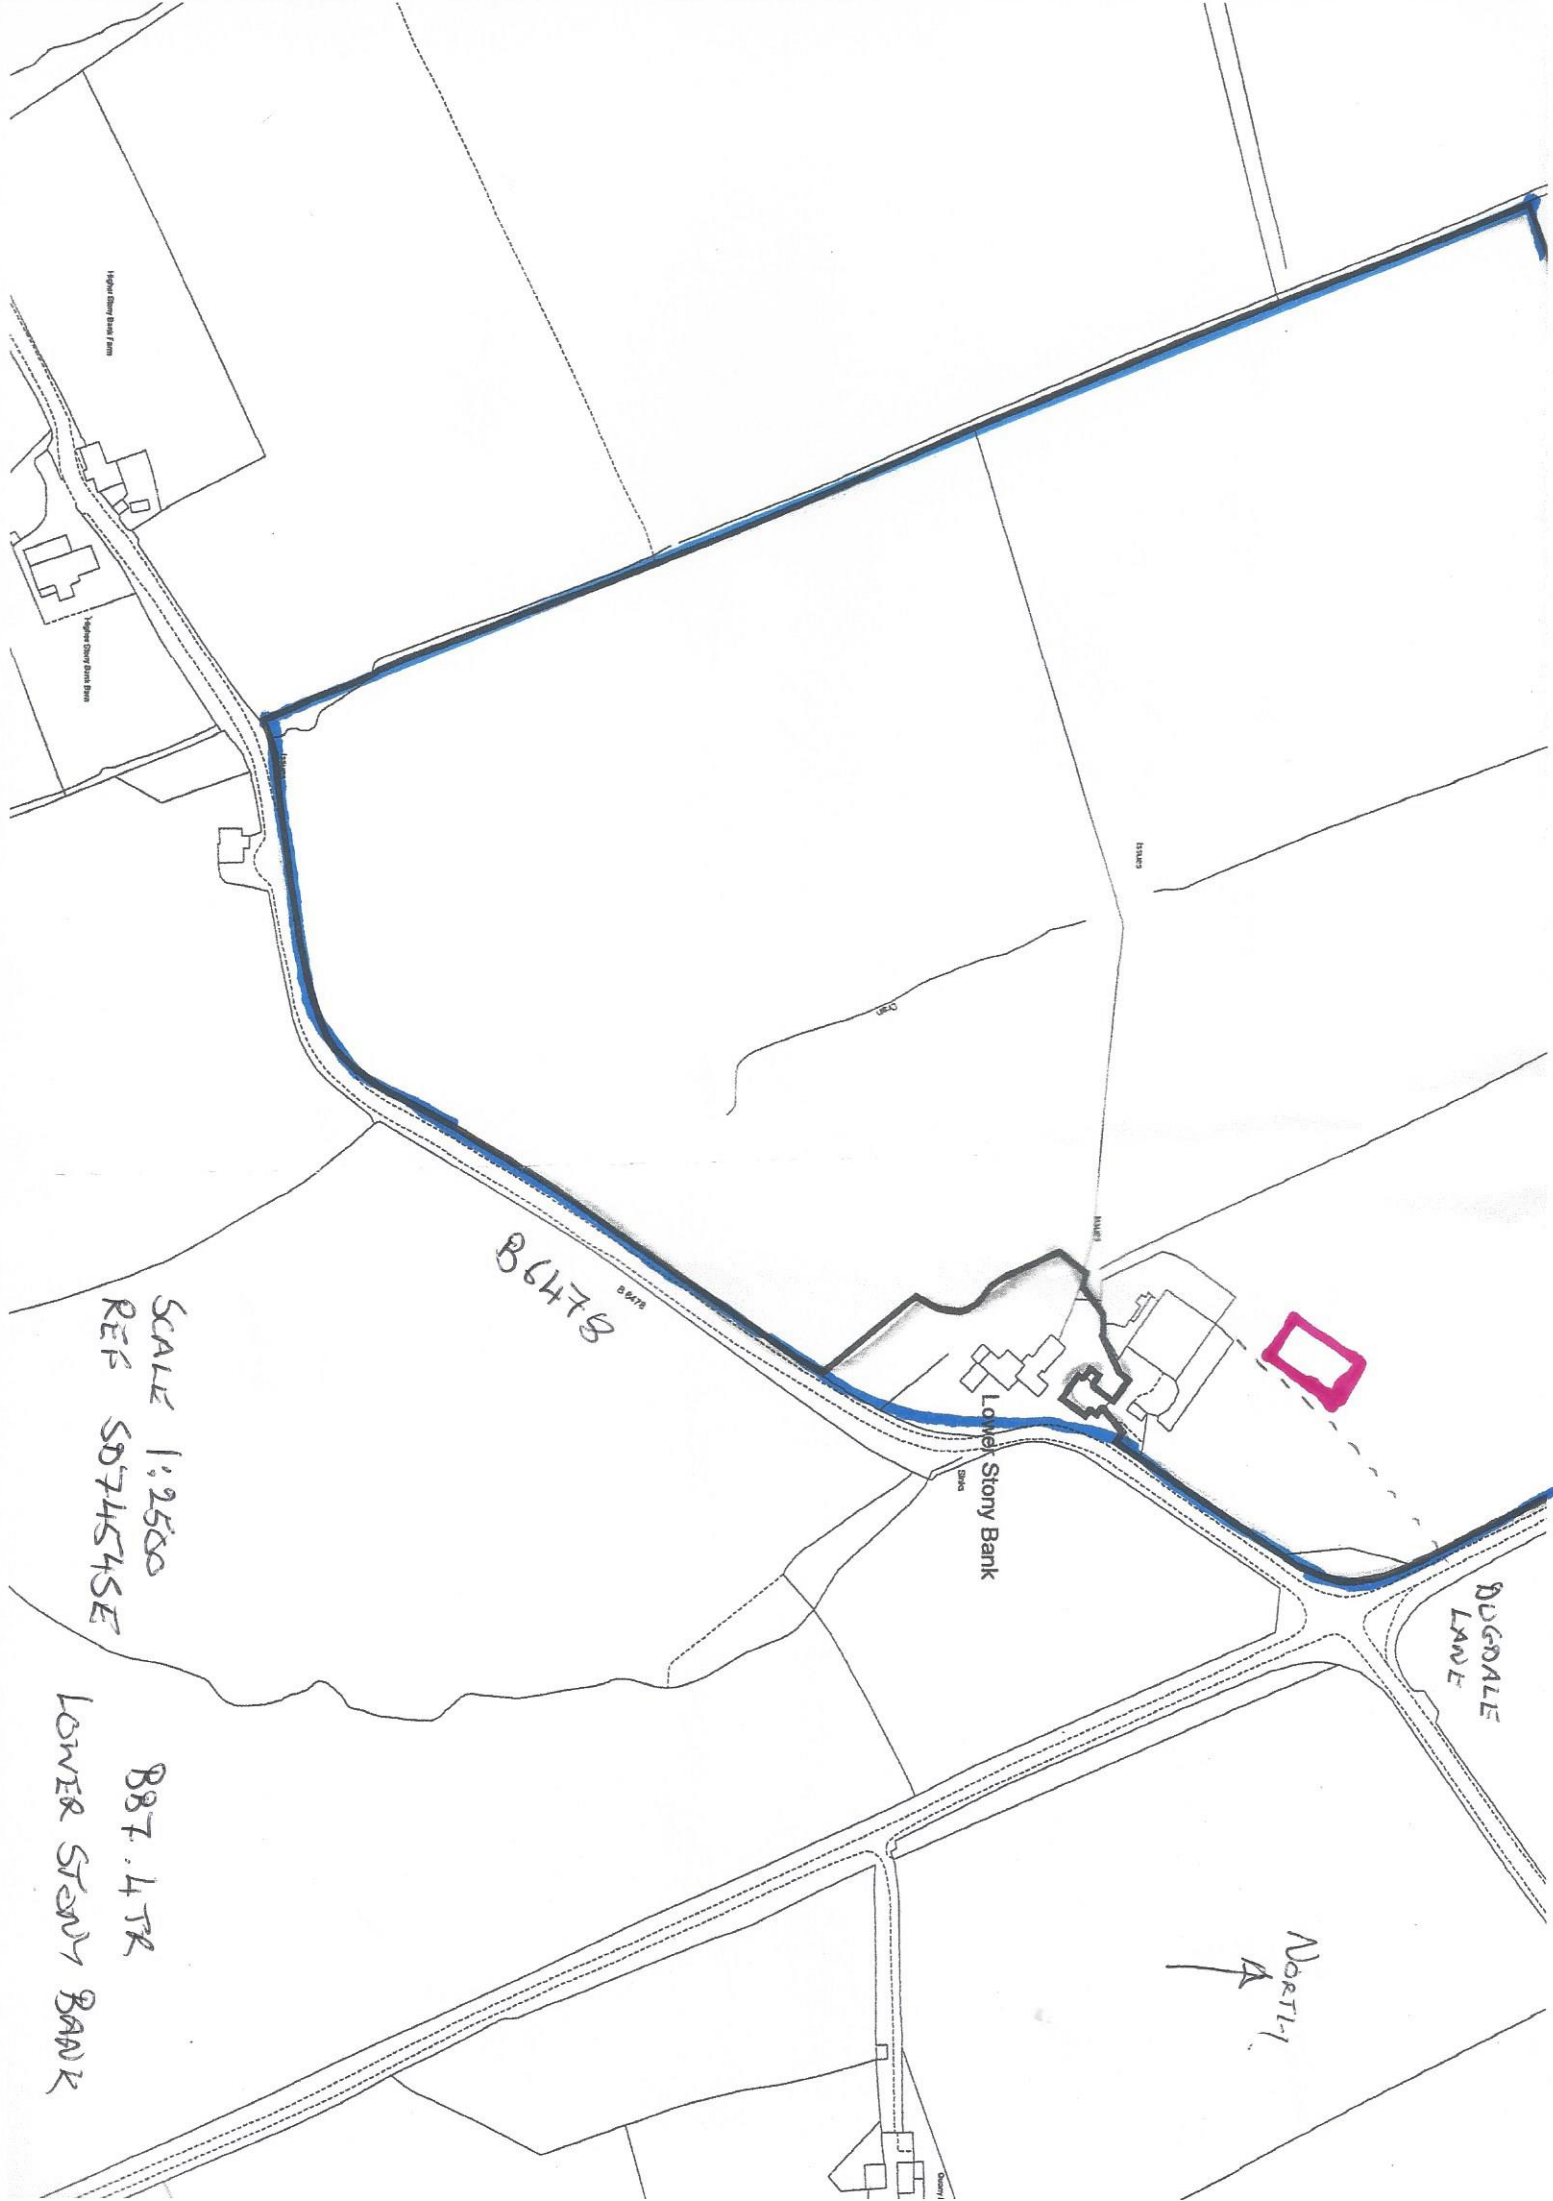

Upper Story Bank Form

SCALE 1:2500  
REF SD74454SE

B6478

Lower Story Bank

BUGDALE LANE

North  
↑

B87.4TR  
LOWER STORY BANK