


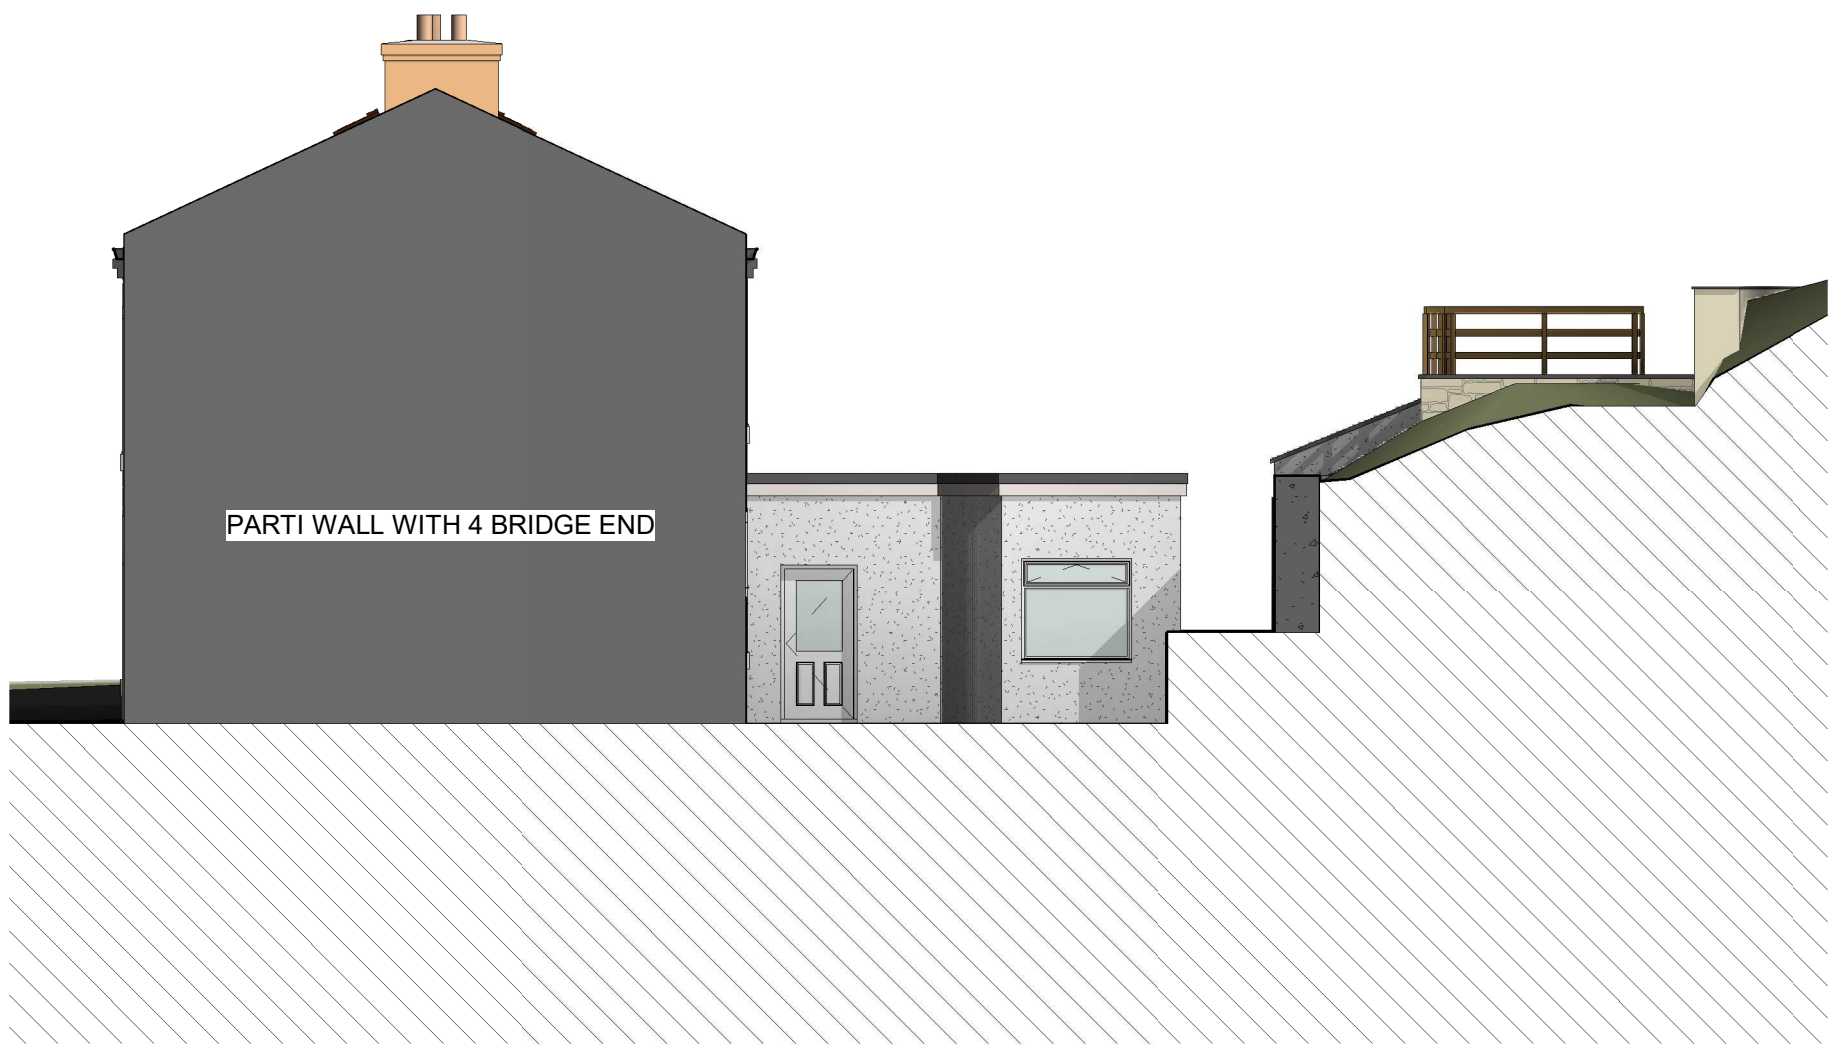

1 EXISTING NORTH
1 : 100



2 EXISTING SOUTH
1 : 100



3 EXISTING WEST
1 : 100



5 EXISTING EAST
1 : 50

Peter Hitchen
Architects

Marathon House
The Sidings Business Park
Whalley, BB7 9SE

01254 823 885

www.peterhitchenarchitects.co.uk

NOTES:

No.	Description	Date

CLIENT:

Mr & Mrs Johnson

PROJECT:

2 Bridge End, Whalley

SHEET:

EXISTING
ELEVATIONS

Project number PHA/465

Date 11-02-2021

Drawn by SW

Checked by PH

A201

Scale As indicated

Sheet size A1