

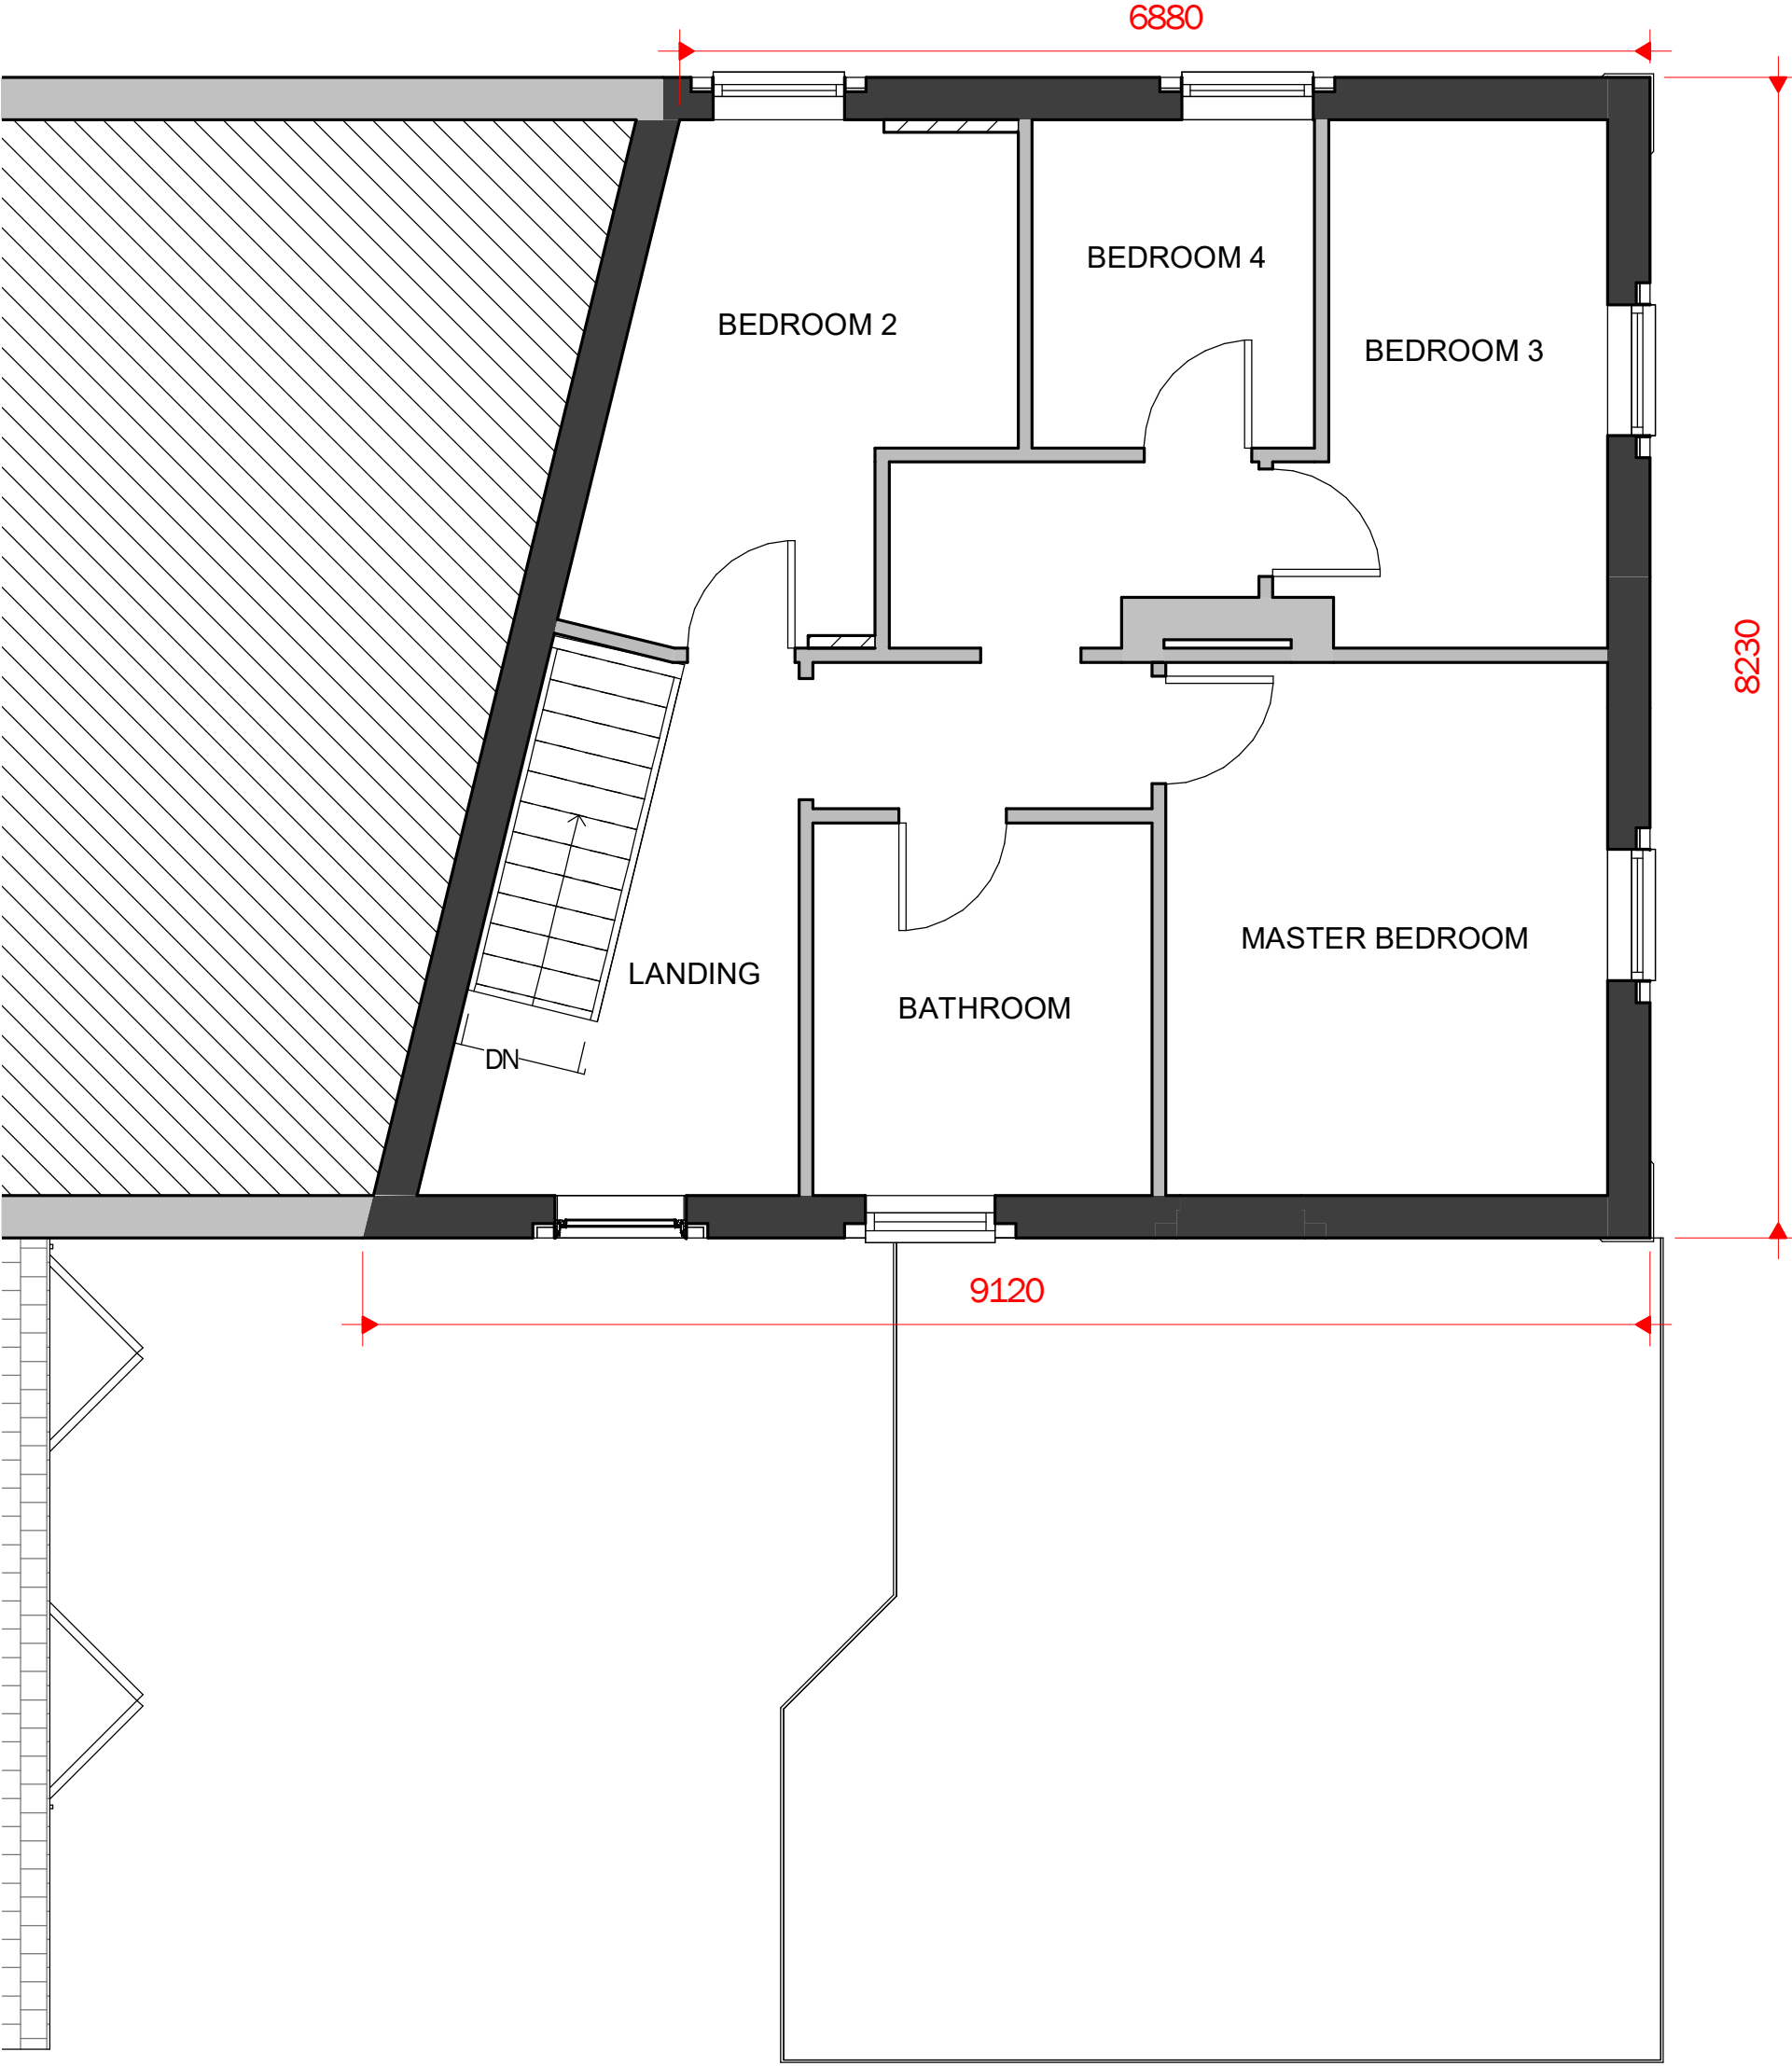


1 0 GROUND FLOOR  
1 : 50

A201 3

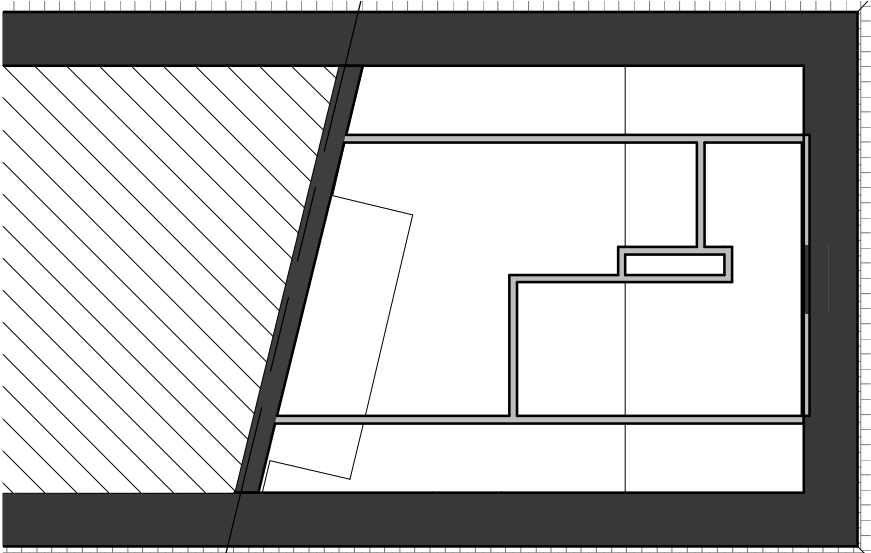

2 1 FIRST FLOOR  
1 : 50

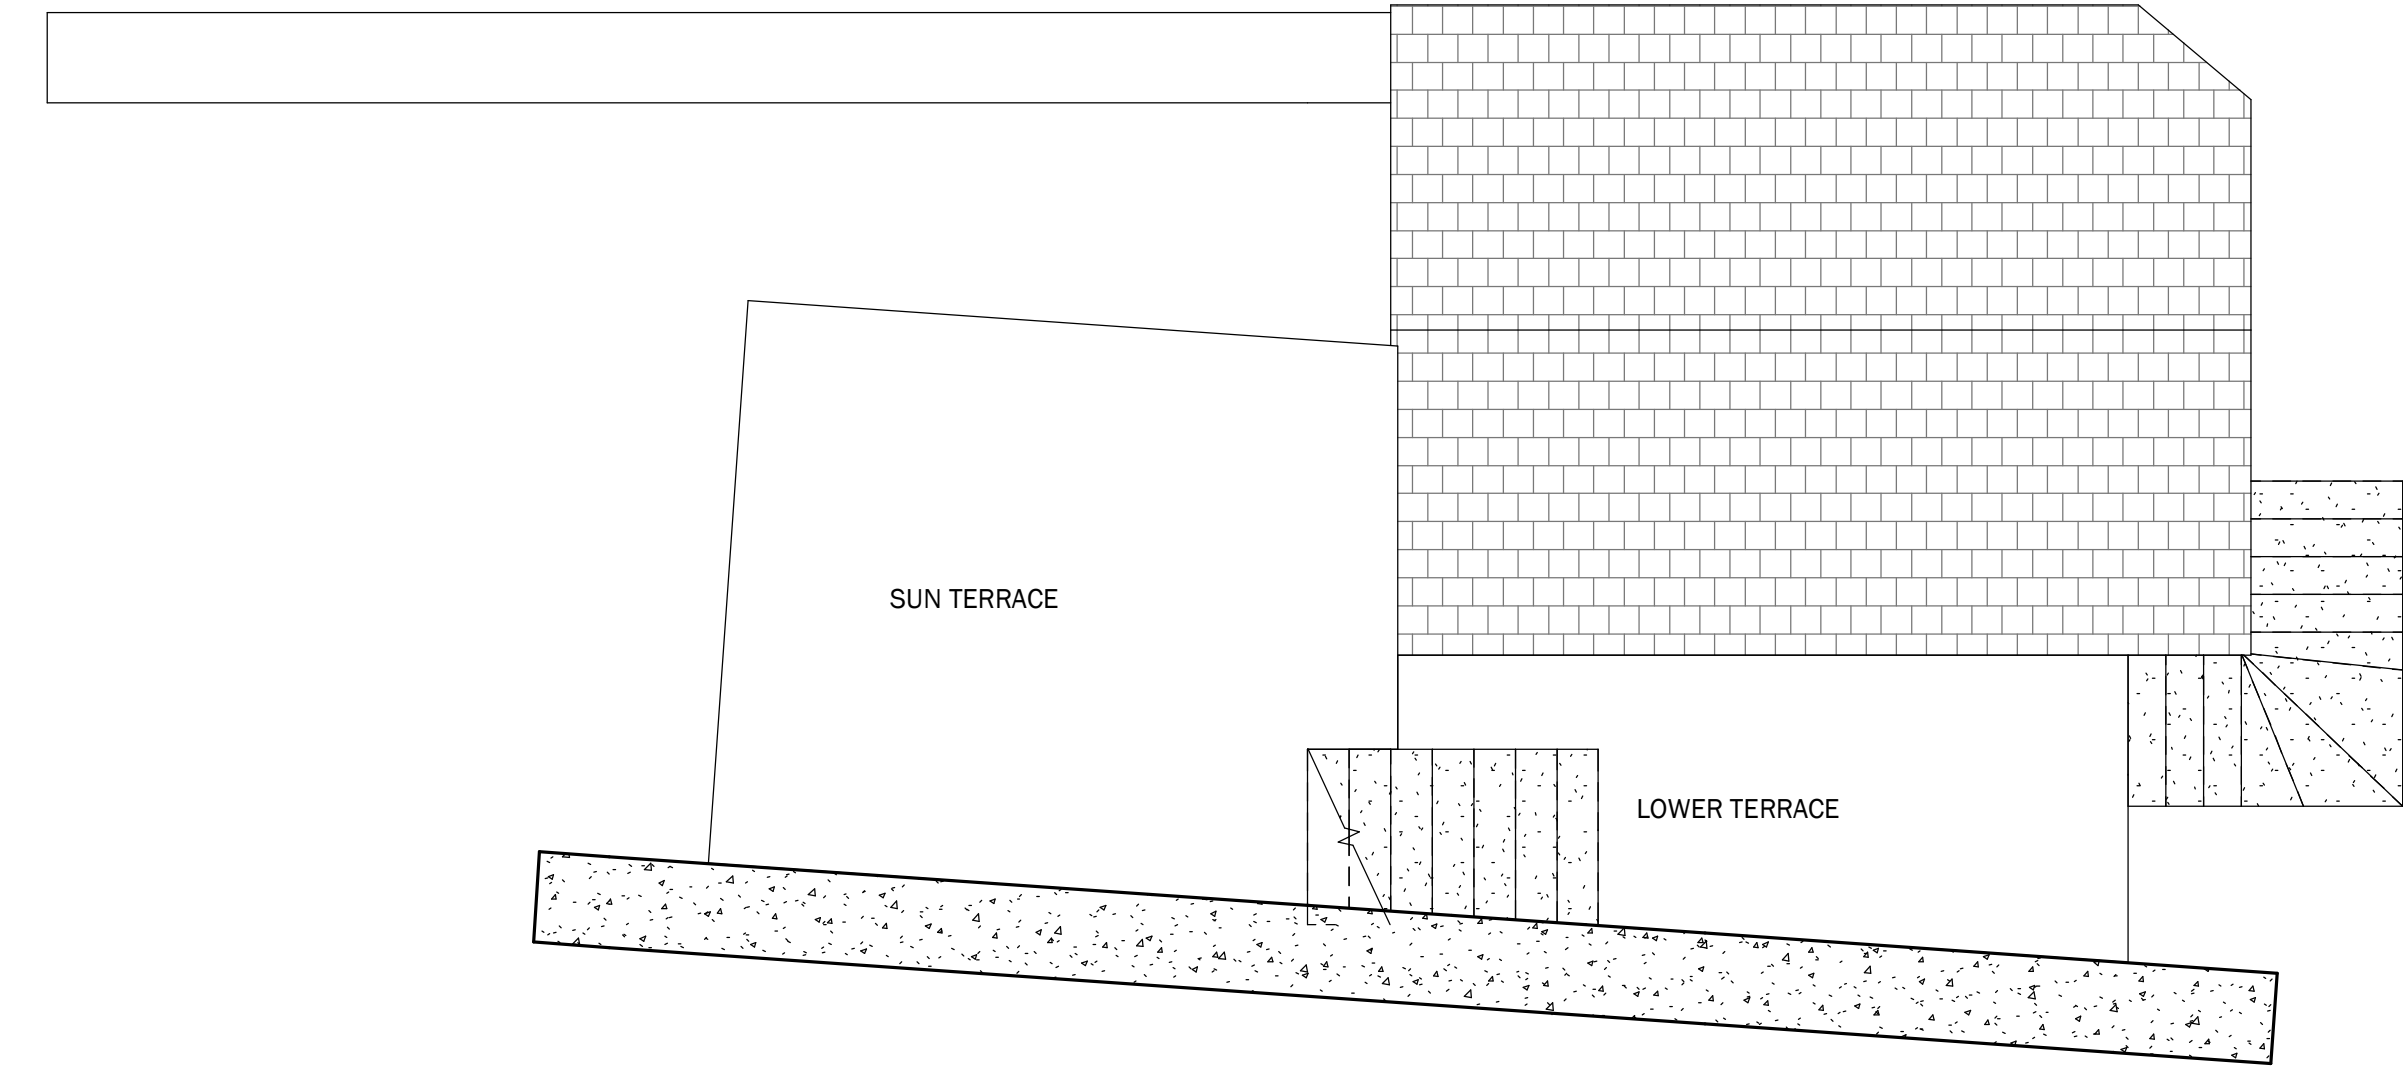

3 ATTIC  
1 : 100

Peter Hitchen  
Architects

Marathon House  
The Sidings Business Park  
Whalley, BB7 9SE

01254 823 885

www.peterhitchenarchitects.co.uk

NOTES:



No.	Description	Date

CLIENT:

Mr & Mrs Johnson

PROJECT:

2 Bridge End, Whalley

SHEET:

EXISTING PLANS

Project number PHA/465

Date 11-02-2021

Drawn by SW

Checked by PH

A103

Scale As indicated

Sheet size A1