


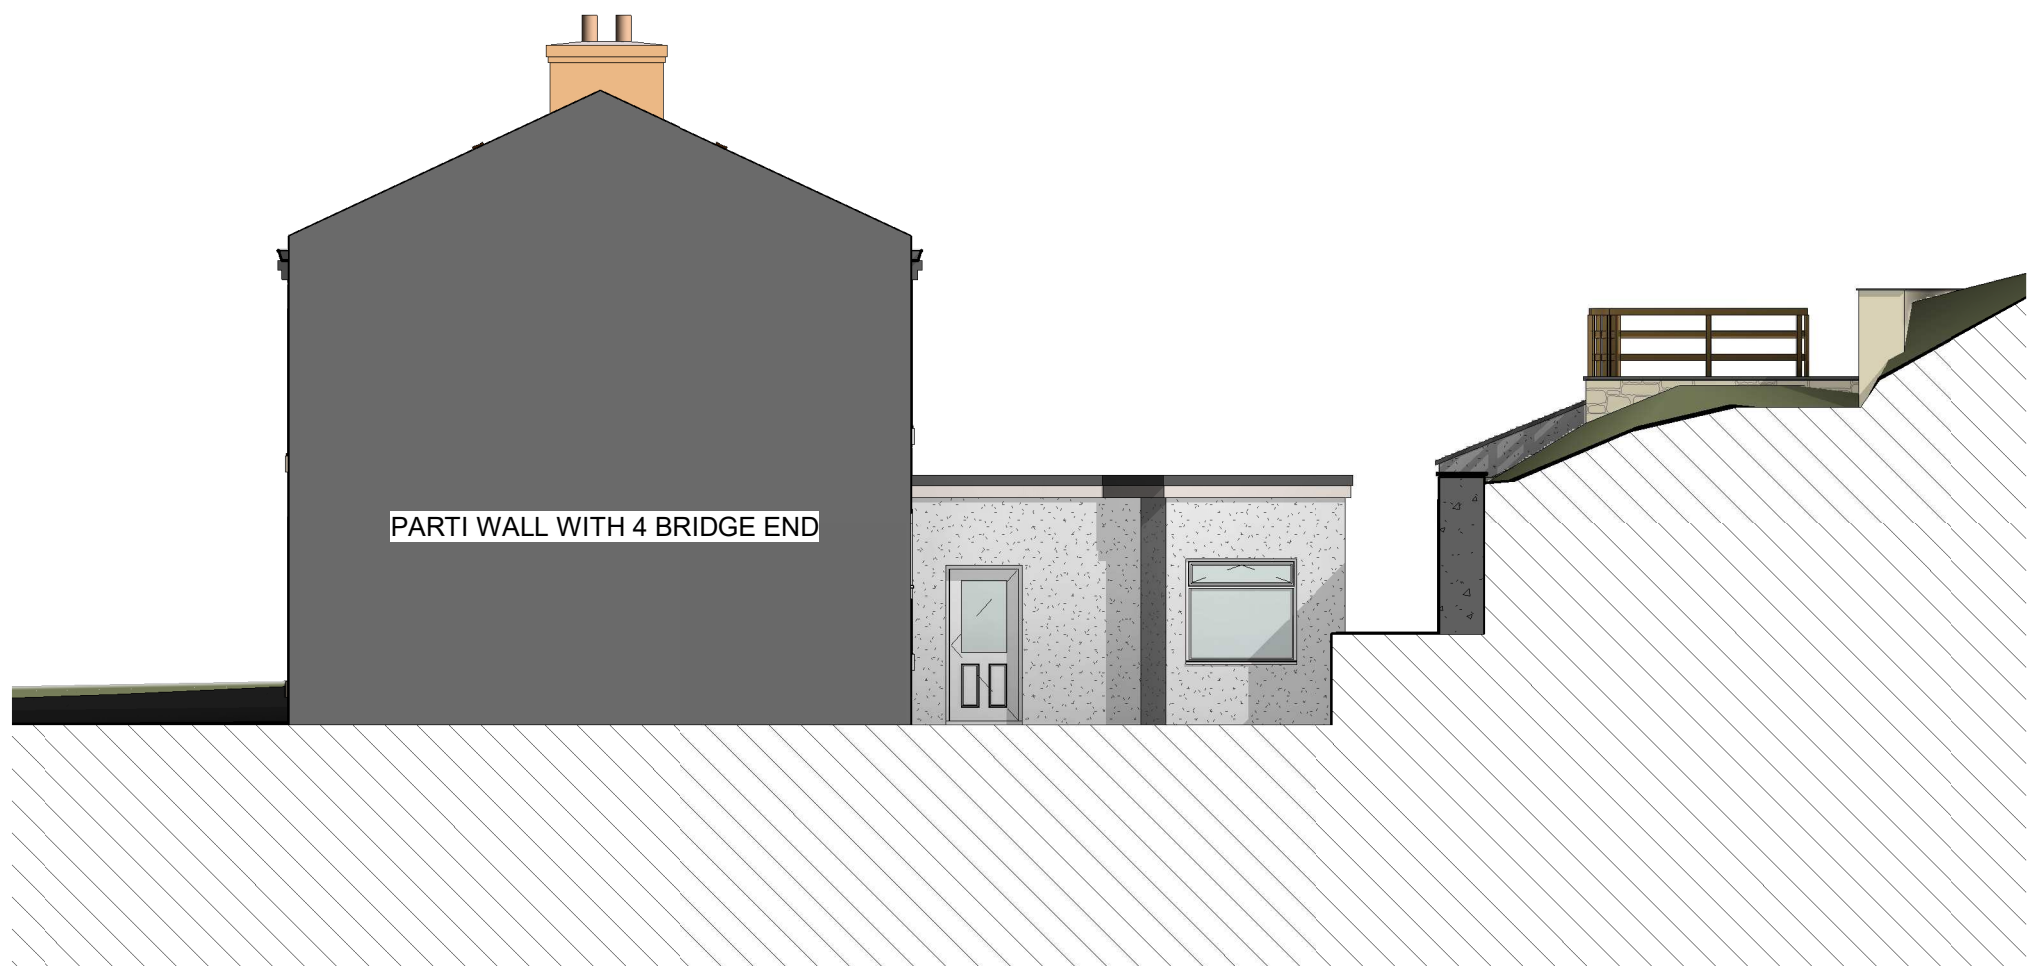

1 PROPOSED NORTH  
1 : 100



2 PROPOSED SOUTH  
1 : 100



3 PROPOSED WEST  
1 : 100



4 PROPOSED EAST  
1 : 50

Peter Hitchen  
Architects

Marathon House  
The Sidings Business Park  
Whalley, BB7 9SE

01254 823 885

www.peterhitchenarchitects.co.uk

NOTES:

No.	Description	Date
A	PLANNING REVISION 1	09-03-2021
B	PLANNING REVISION 2	12-04-2021

CLIENT:

Mr & Mrs Johnson

PROJECT:

2 Bridge End, Whalley

SHEET:

PROPOSED  
ELEVATIONS

Project number PHA/465

Date 12-04-2021

Drawn by SW

Checked by PH

A202

Scale As indicated

Sheet size A1