
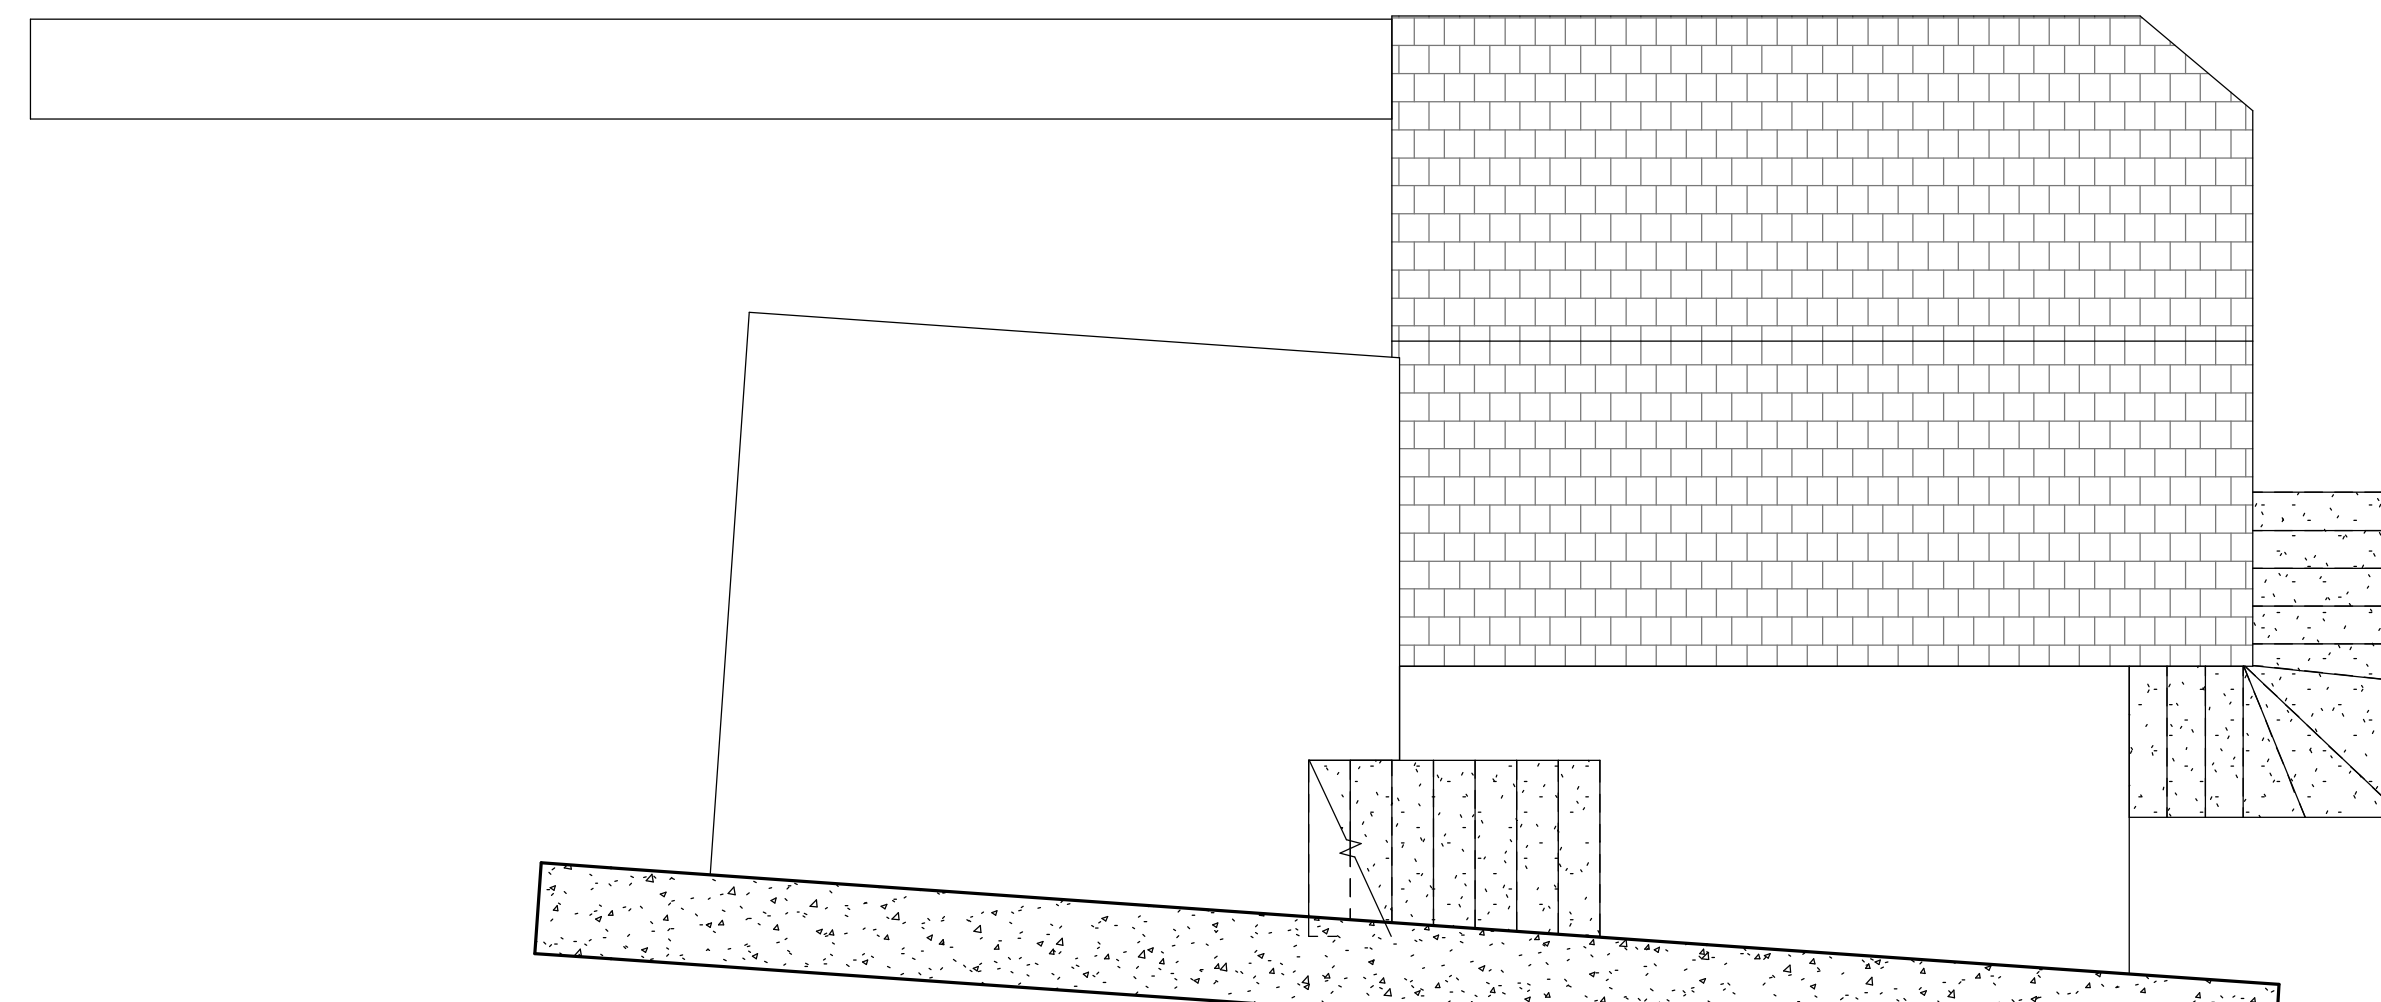
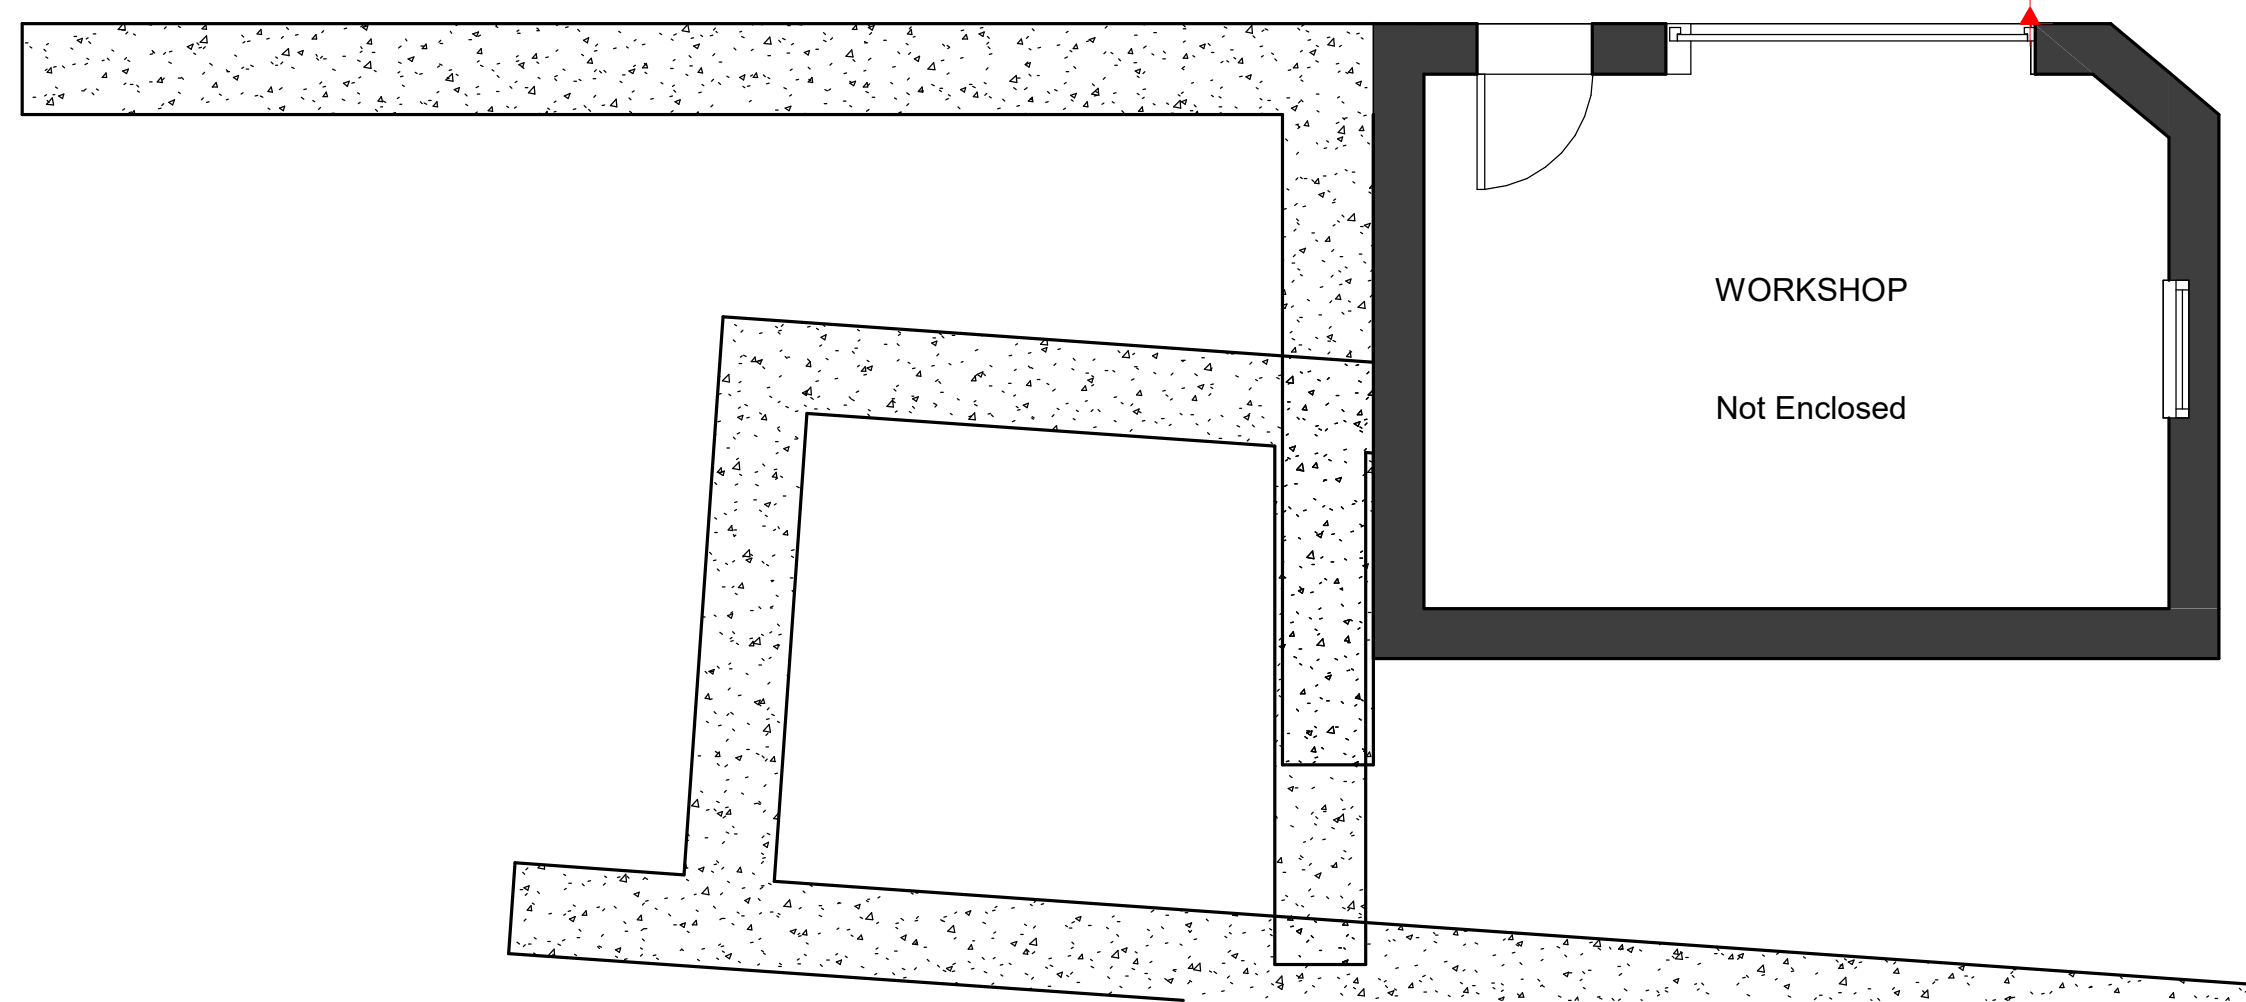
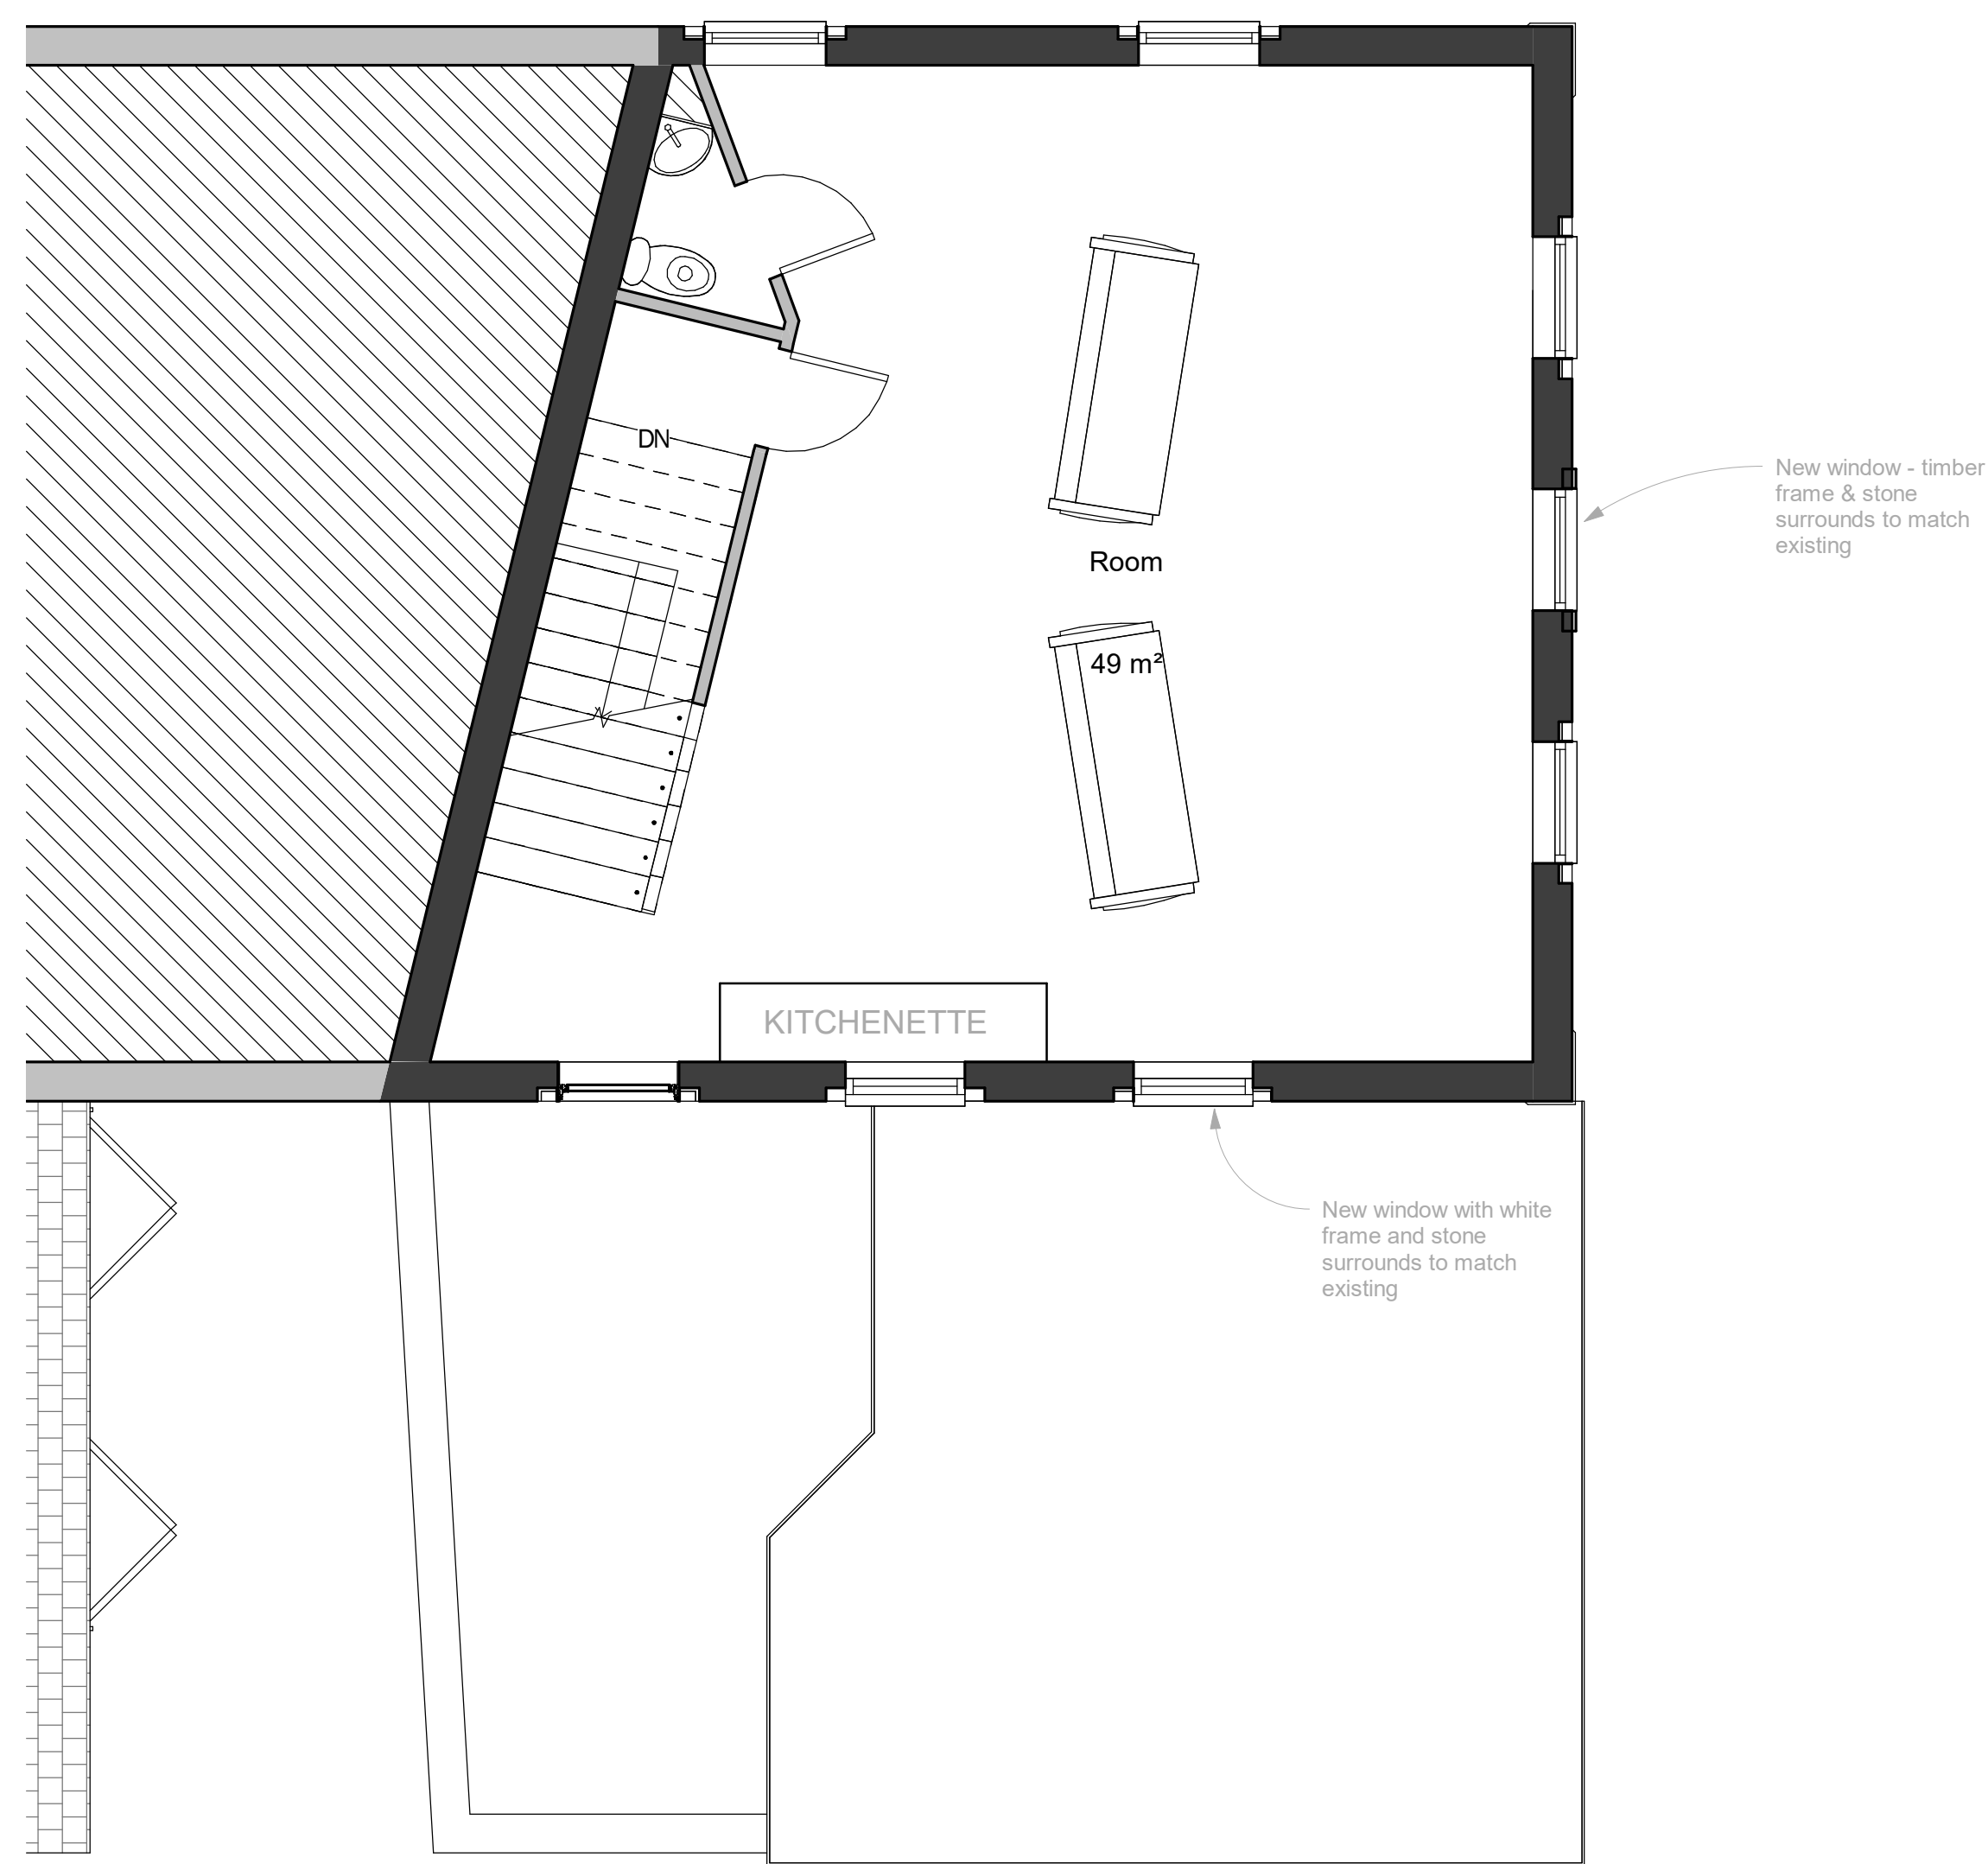


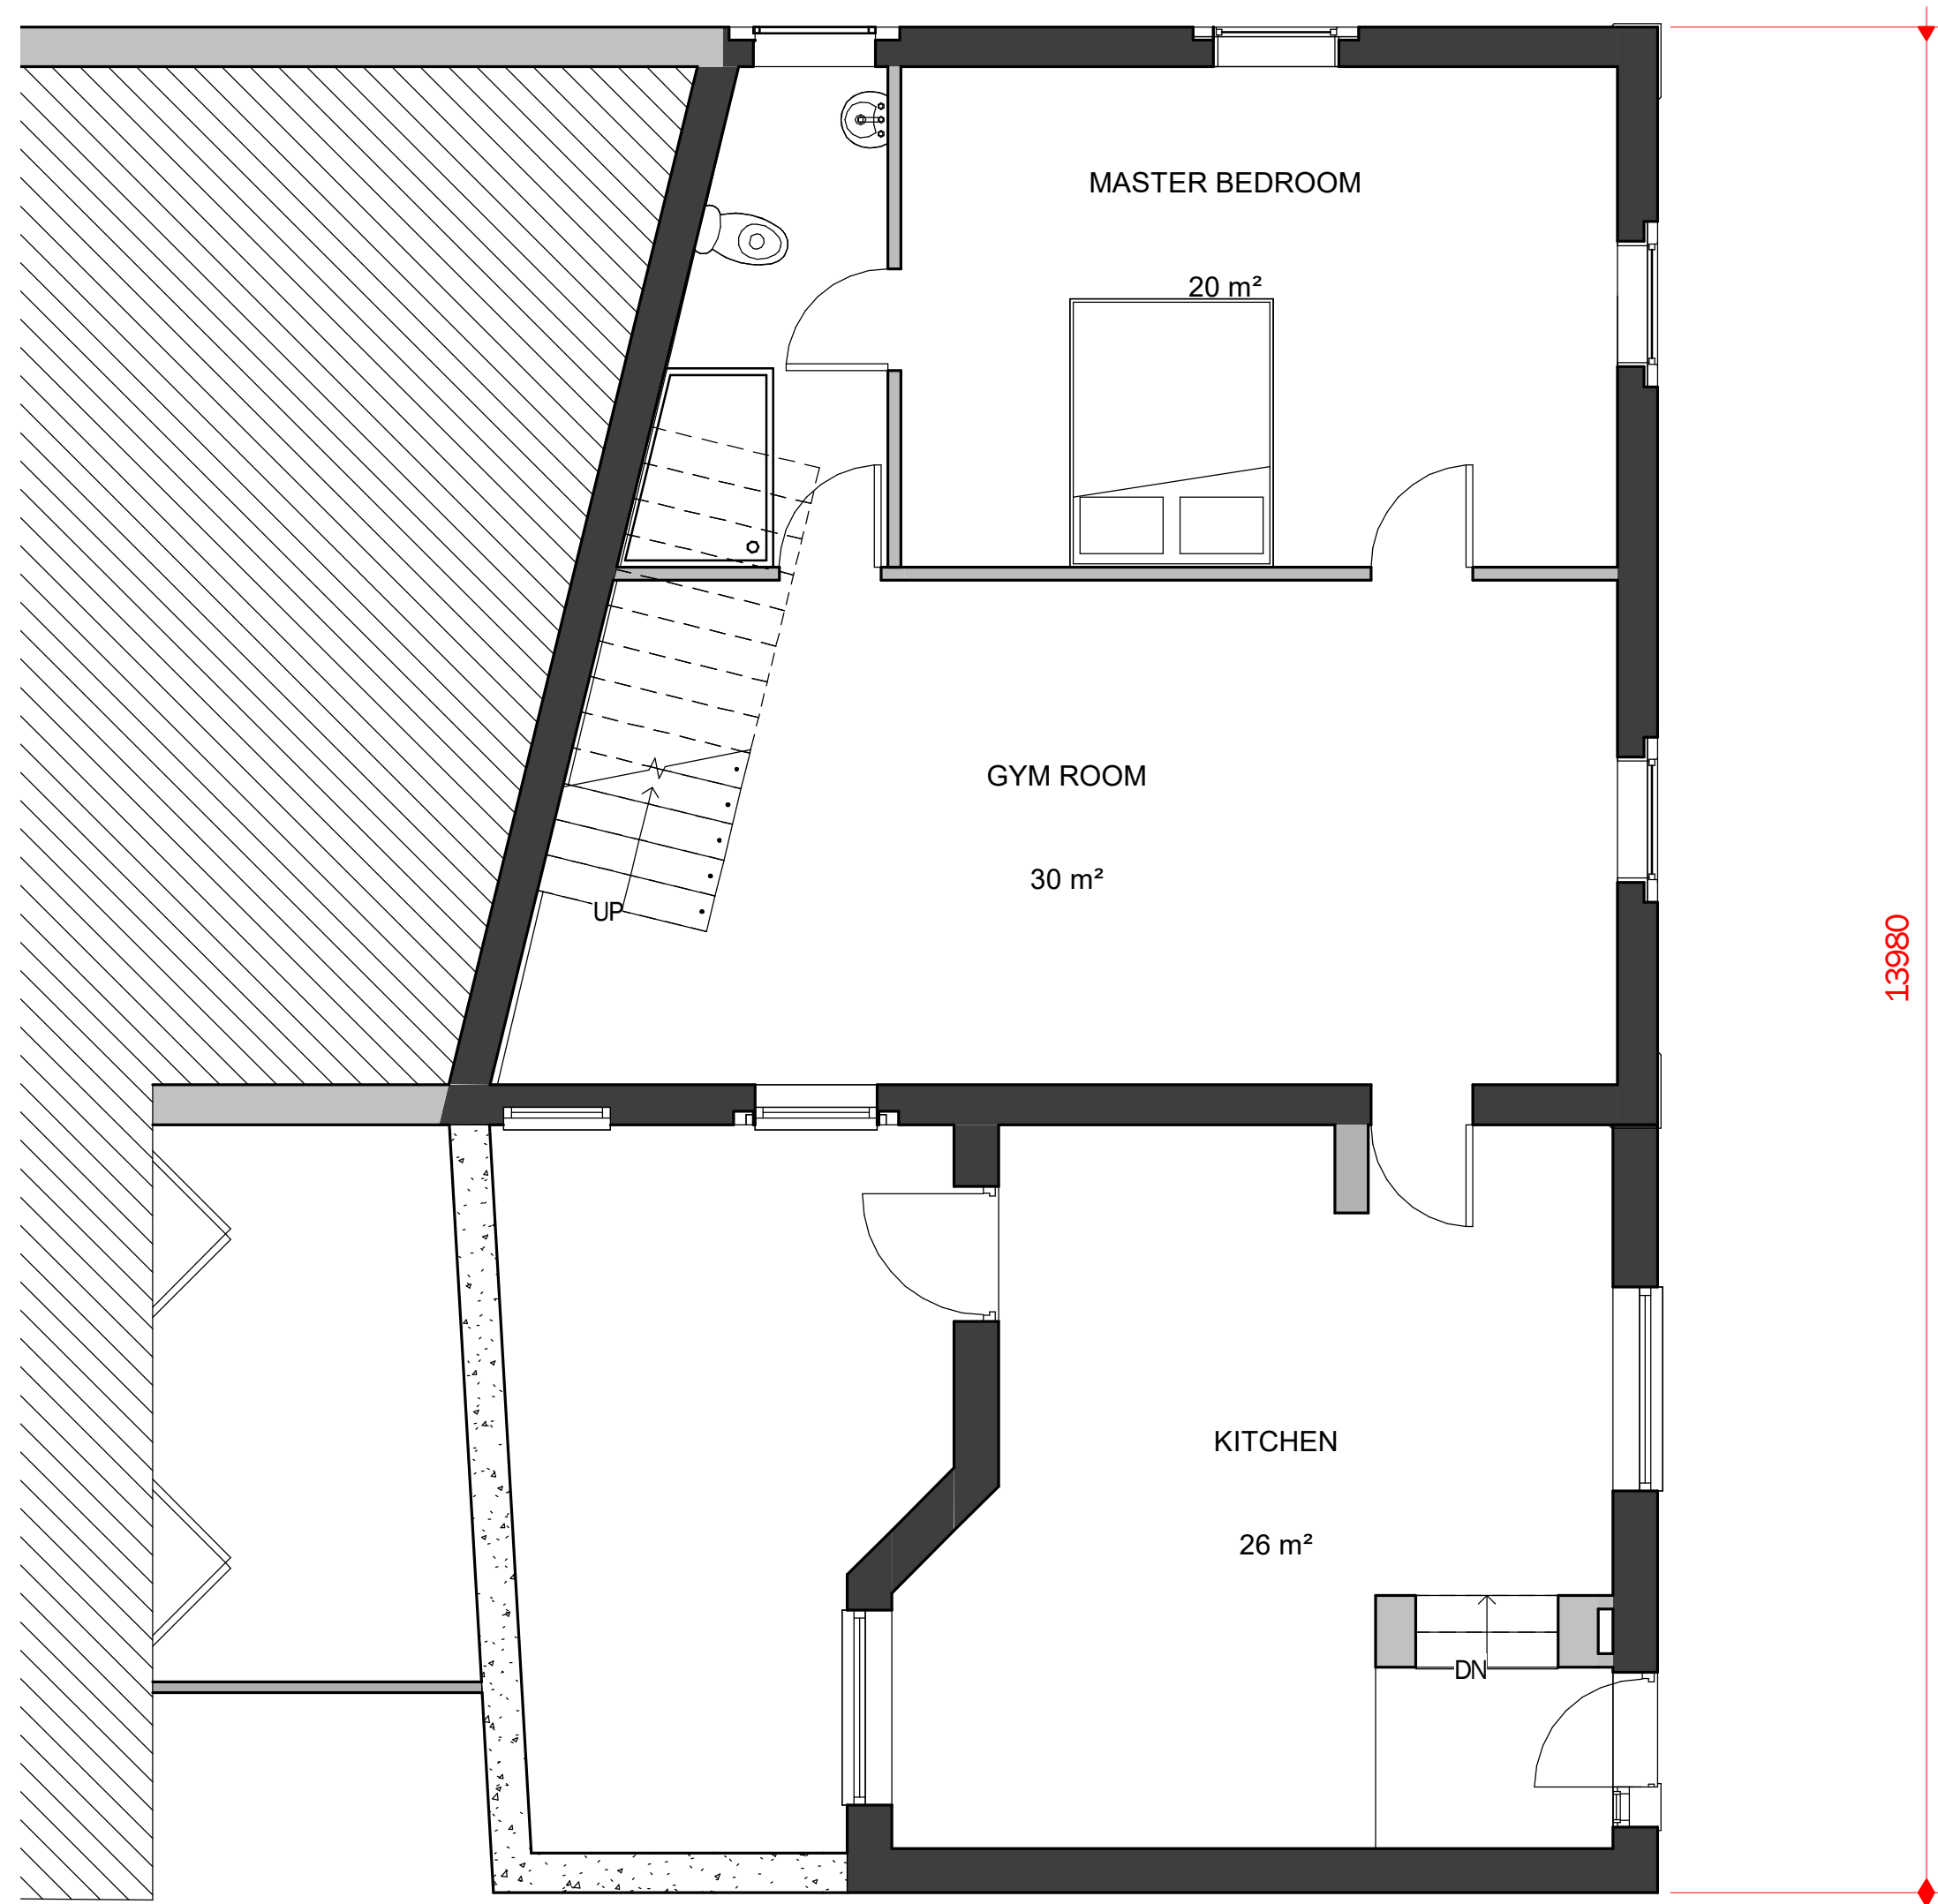

Peter Hitchen
Architects

Marathon House
The Sidings Business Park
Whalley, BB7 9SE

01254 823 885

www.peterhitchenarchitects.co.uk

NOTES:

[illegible]

CLIENT:

Mr & Mrs Johnson

PROJECT:

2 Bridge End, Whalley

SHEET:

PROPOSED PLANS

Project number	PHA/465
Date	12-04-2021
Drawn by	SW
Checked by	PH
A104	
Scale	As indicated
Sheet size	A1