



1 AERIAL 1

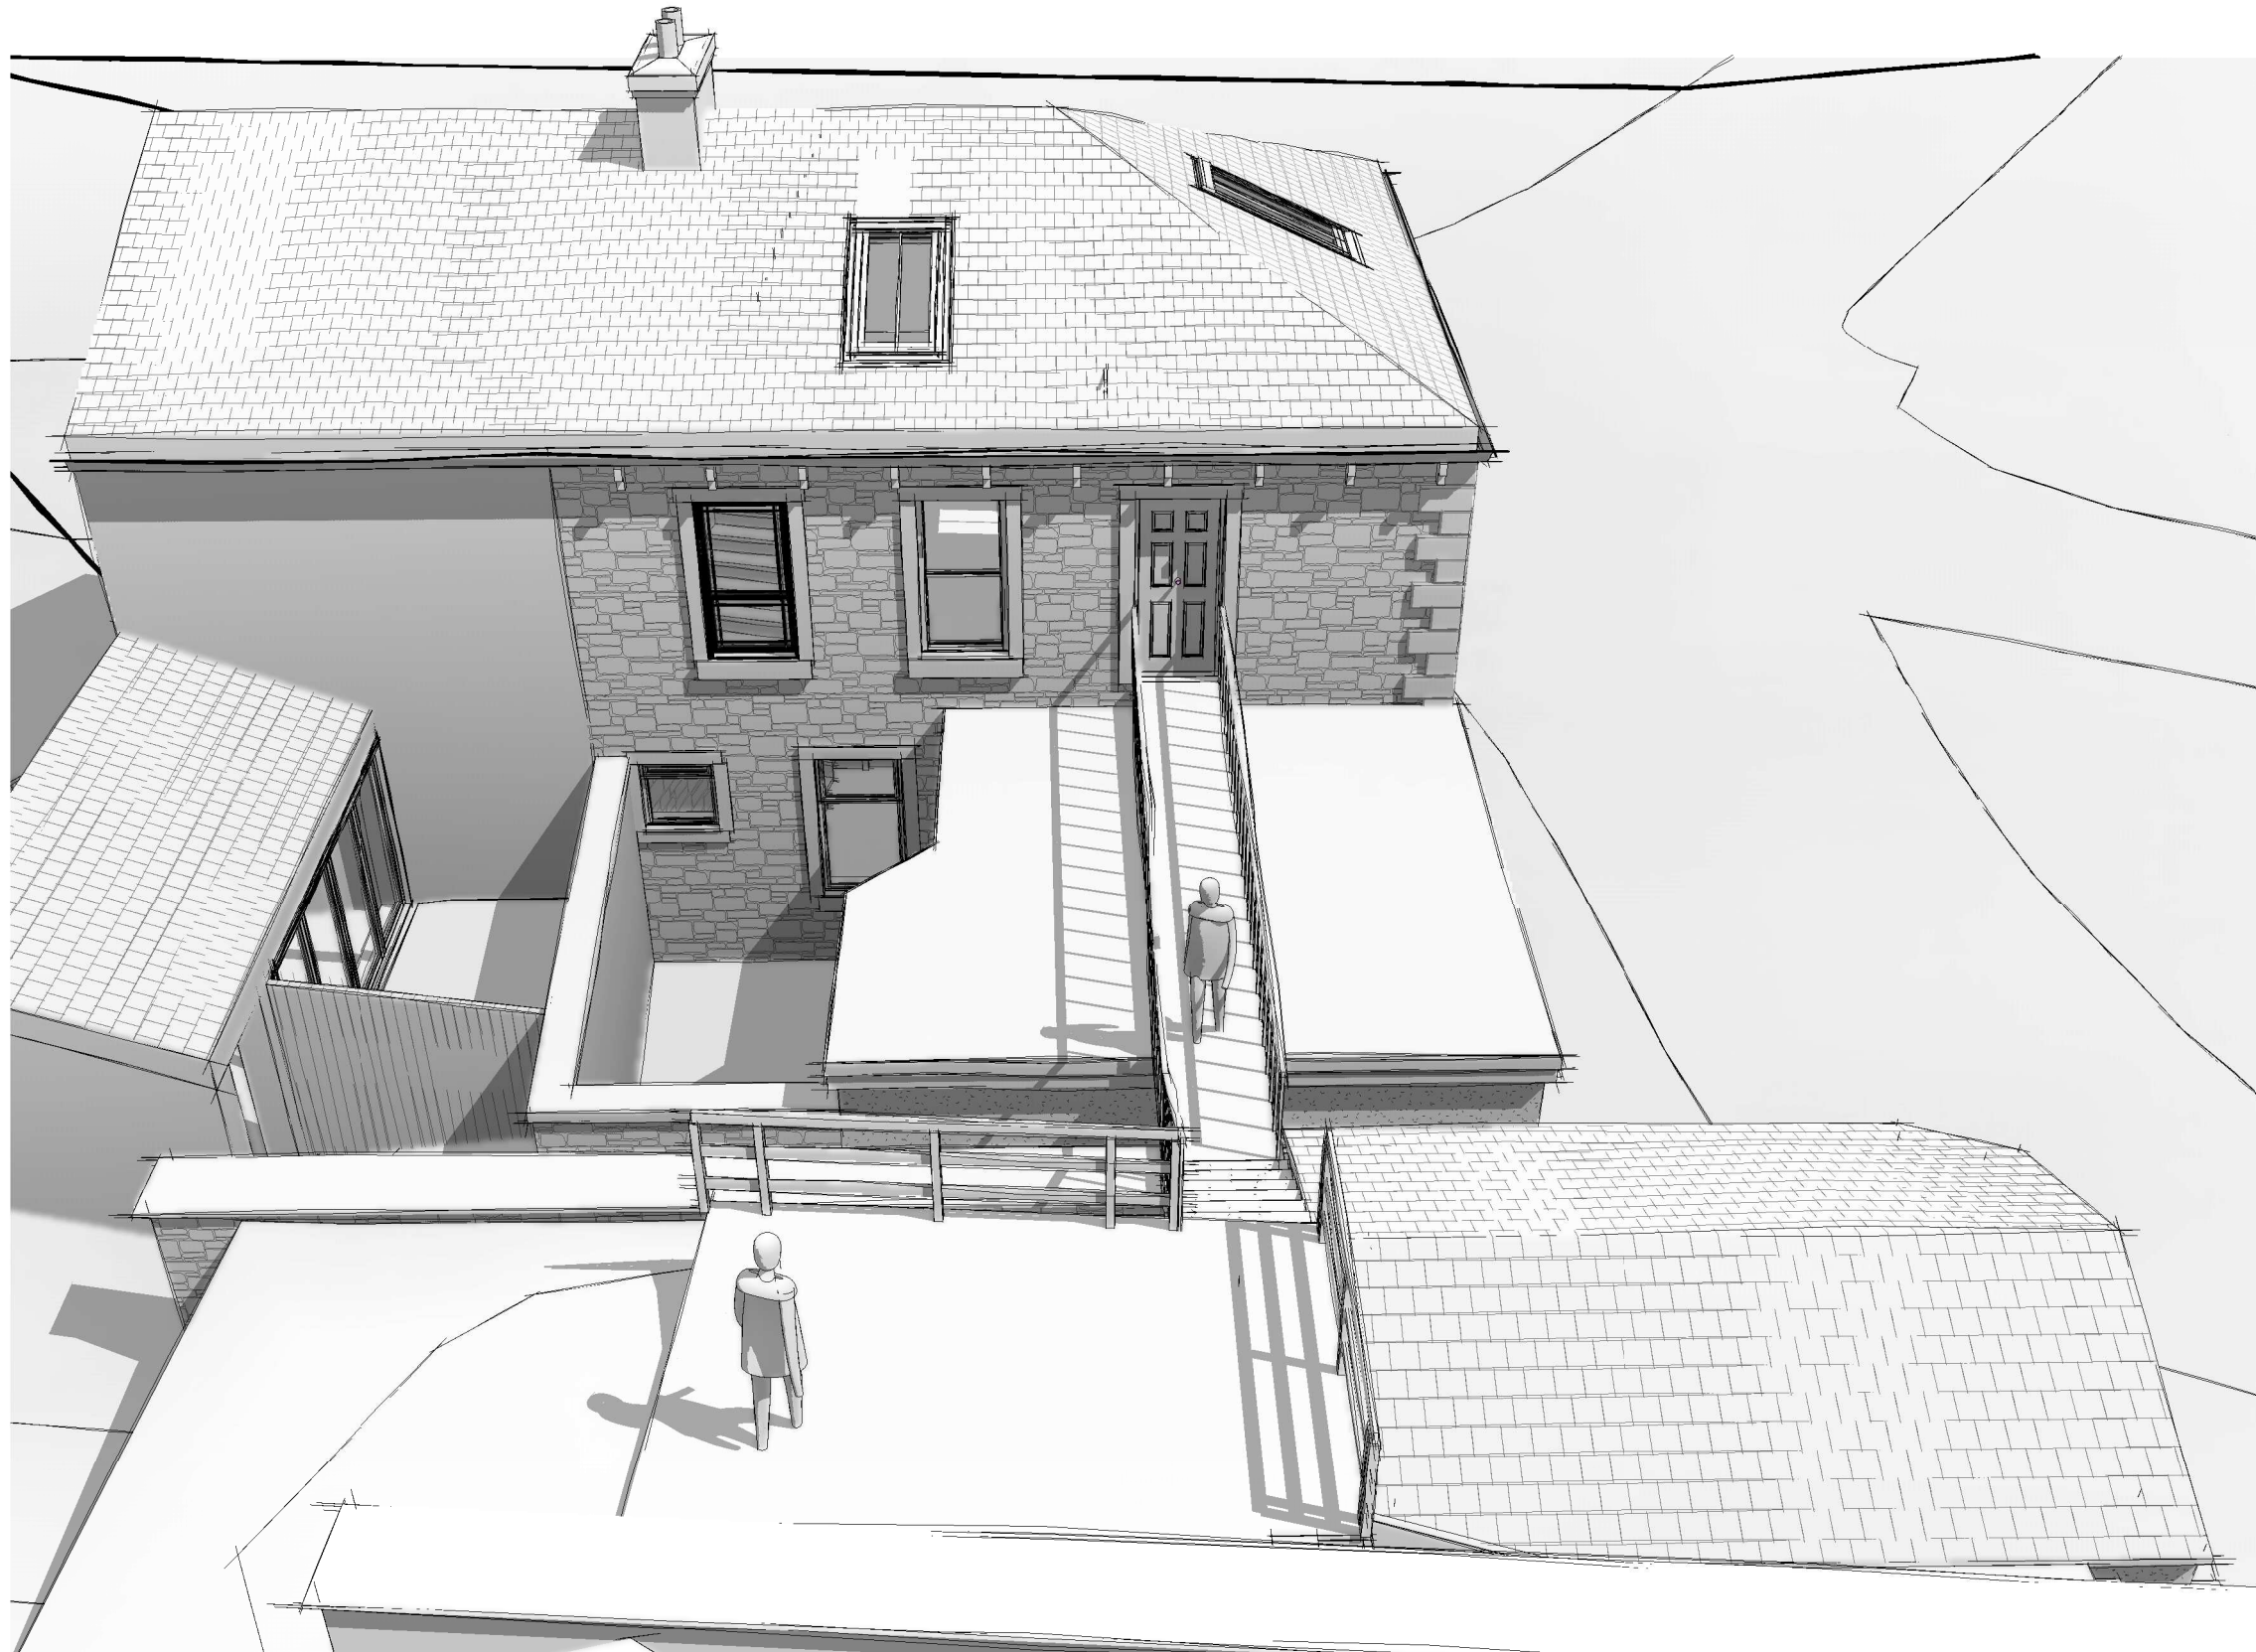

4 WHALLEY RD VIEW



2 AERIAL 2

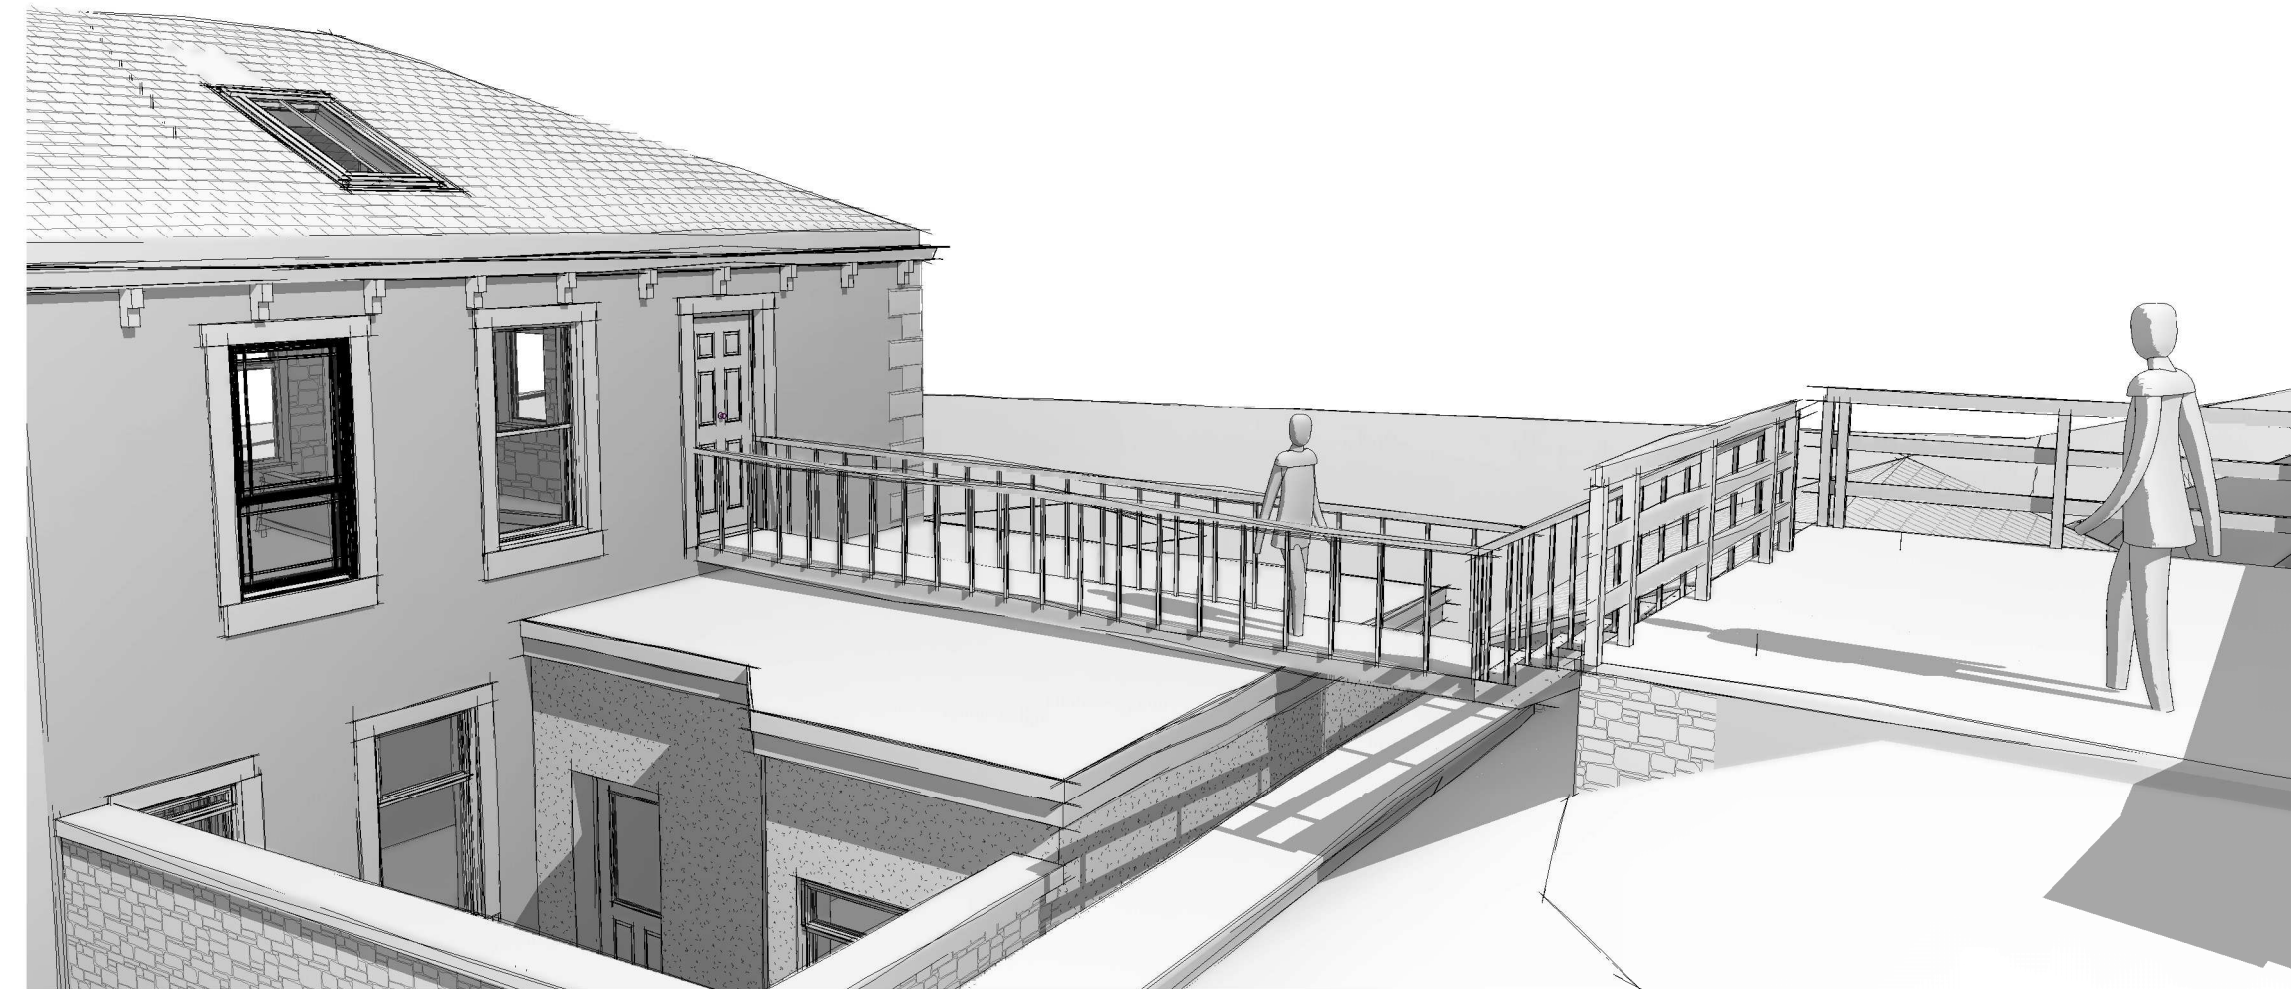

3 RIVER CALDER VIEW

Peter Hitchen  
Architects

Marathon House  
The Sidings Business Park  
Whalley, BB7 9SE

01254 823 885

[www.peterhitchenarchitects.co.uk](http://www.peterhitchenarchitects.co.uk)

NOTES:

No.	Description	Date

CLIENT:

Mr & Mrs Johnson

PROJECT:

2 Bridge End, Whalley

SHEET:

SUPPORTING  
VISUALS

Project number PHA/465

Date 11-02-2021

Drawn by SW

Checked by PH

A903

Scale

Sheet size A1