



1 **Front**
1 : 100

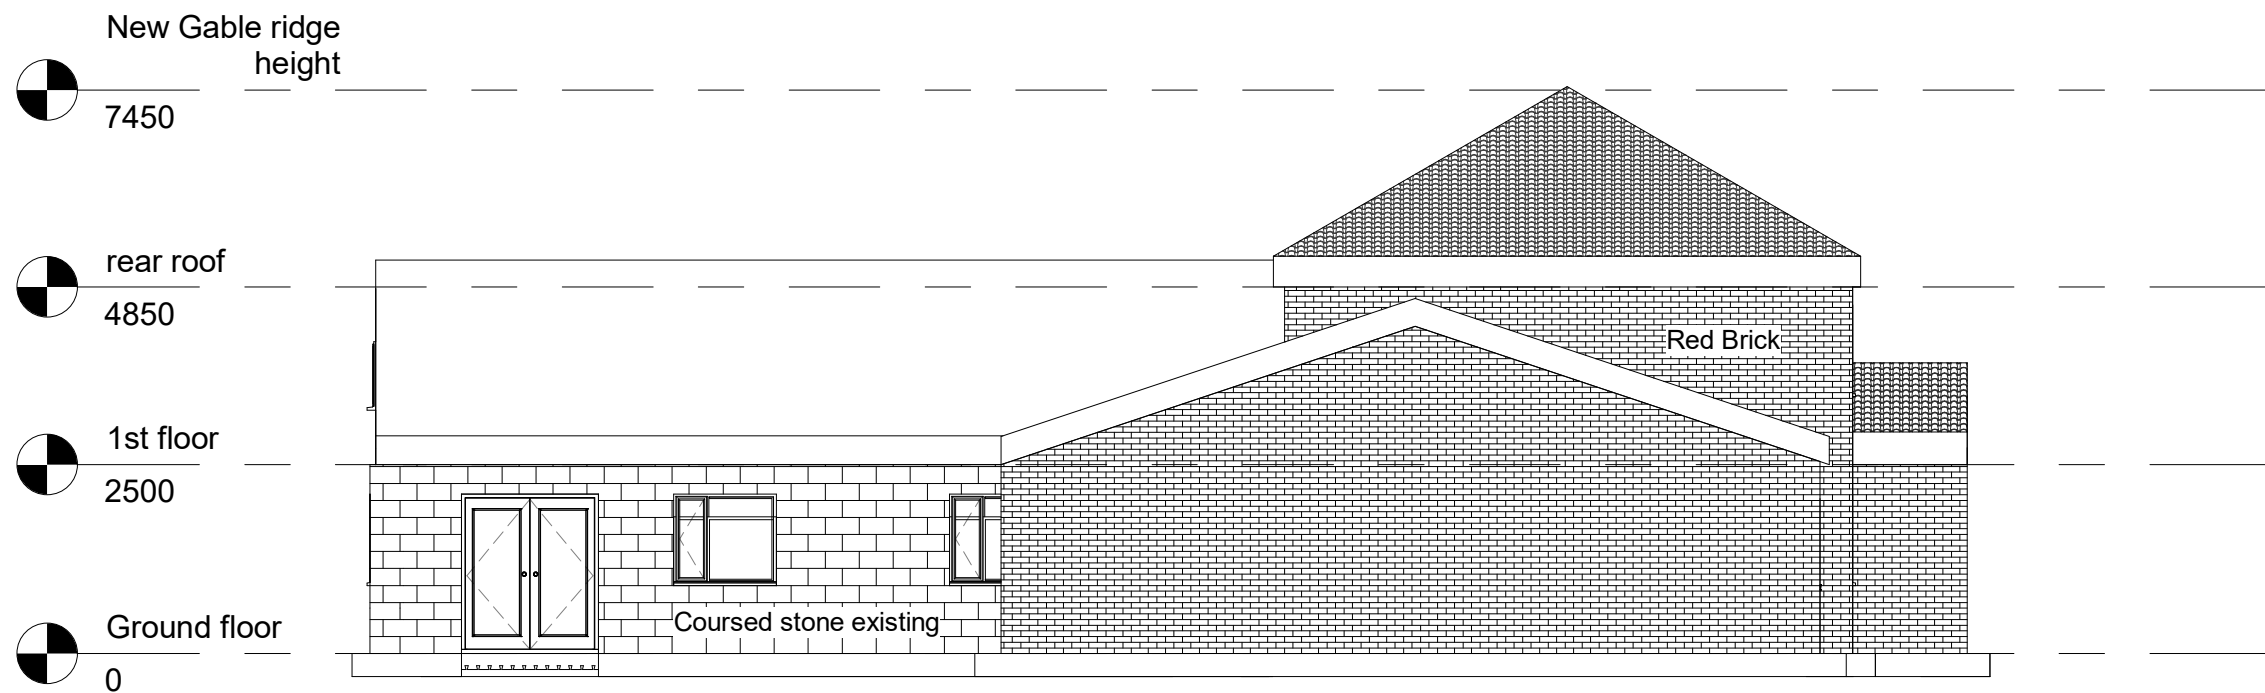

2 **Side**
1 : 100

No.	Description	Date

 AUTODESK www.autodesk.com/revit				PROJECT First floor extension		CLIENT 21 Paris	
CODE				STATUS		SUITABILITY DESCRIPTION	
PURPOSE OF ISSUE				SHEET Proposed Elevations F&S		Date Issue Date	Project number Project Number
						Drawn by Author	Scale (@ A3) 1 : 100
						Checked by Checker	REV
						DRWAING NUMBER B103 Revision 1	