





**1** **Rear**  
1 : 100

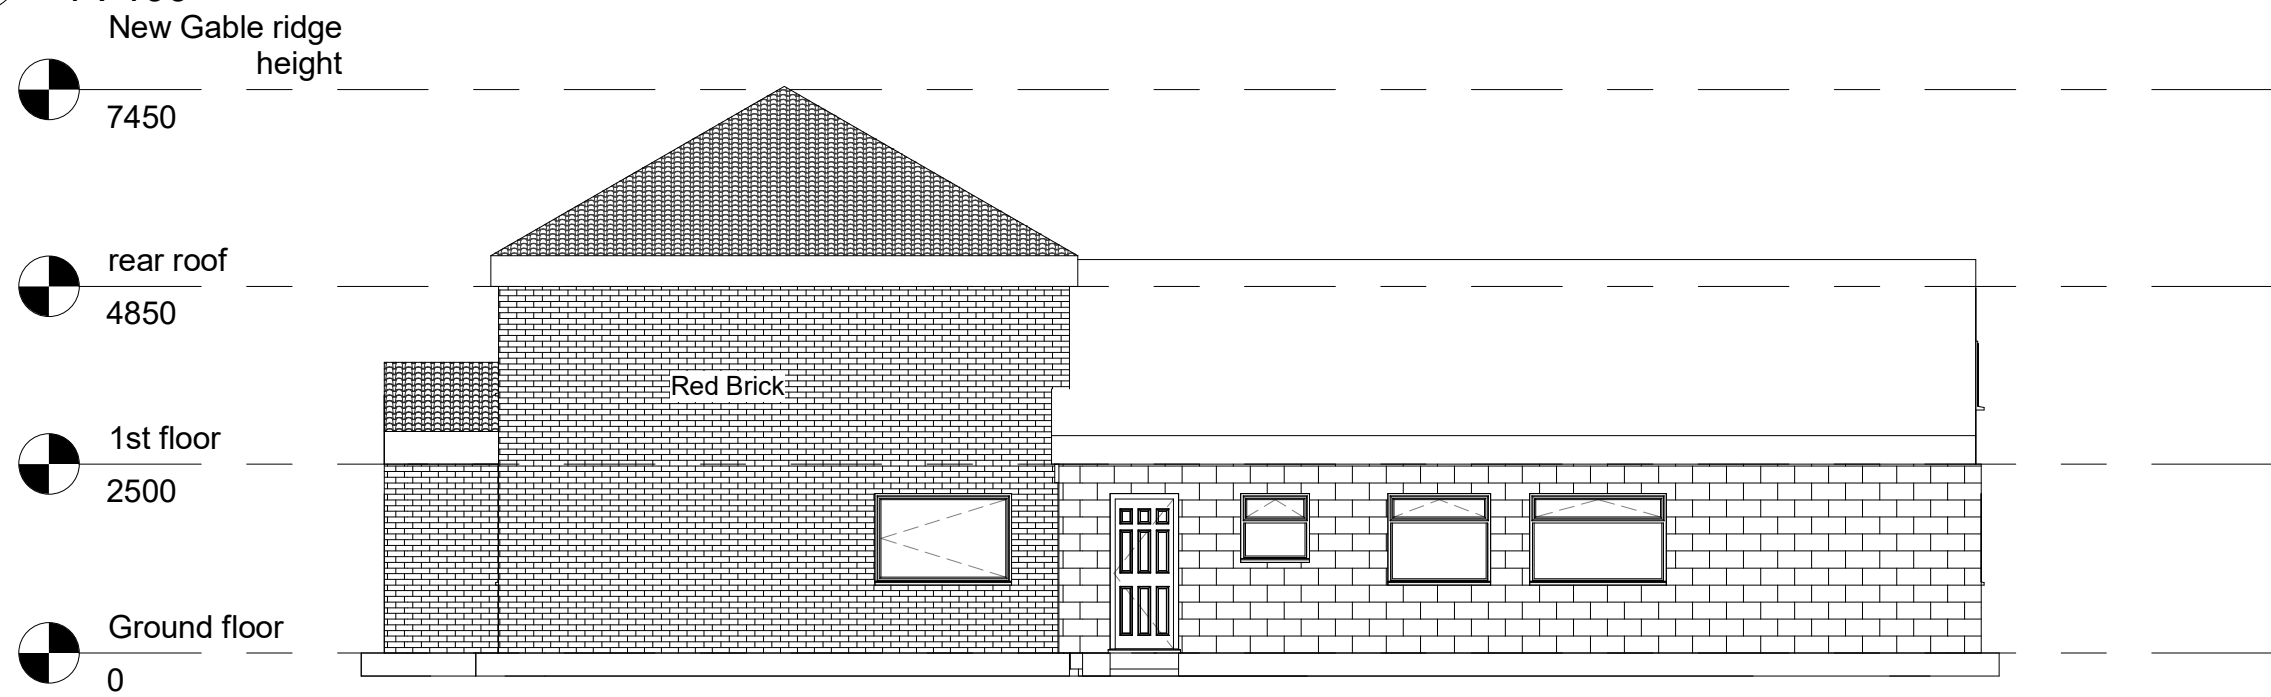

**2** **side**  
1 : 100

	No.	Description	Date	<div>AUTODESK® www.autodesk.com/revit</div>				PROJECT First floor extension		CLIENT 21 Paris			
										Date Issue Date	Project number Project Number	Scale (@ A3) 1 : 100	
				CODESTATUSSUITABILITY DESCRIPTIONPURPOSE OF ISSUE				SHEET Proposed Elevations R&S		Drawn by Author	DRWAING NUMBER		REV
										Checked by Checker	B104 Revision 1		