




LOCATION PLAN SCALE 1:1250

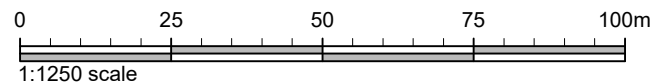

CLIENT NAME: Mrs J Turner	
PROJECT DESCRIPTION: Proposed new porch at 4 Pinder Close Waddington Clitheroe	
DRAWING TITLE: LOCATION PLAN	
SCALE: 1:1250 @A4	DRAWN BY: Ben Turner
E00	
EMAIL : benturner.bt@outlook.com MOB : 07599 219564	