


1: Do not scale this drawing, use figured dimensions only 2: The Contractor, Sub Contractor or specialist supplier are responsible for confirming site dimensions prior to fabrication 3: Any dimensional discrepancies are to be reported to the Architect immediately



07866 366 565 01254 820092 info@pgb-arch.com pgb-arch.com

A horizontal scale bar with markings at 0, 10, and 50m.

 


11 Glen Ave Knowle Green Preston PR3 2ZQ

DATE 31/01/2021


SCALE 1:1250 500 @ A3

PGB
ARCHITECTURAL
SERVICES LTD


NOTES:
1: Do not scale this drawing, use figured dimensions only 2: The Contractor, Sub Contractor or specialist supplier are responsible for confirming site dimensions prior to fabrication 3: Any dimensional discrepancies are to be reported to the Architect immediately

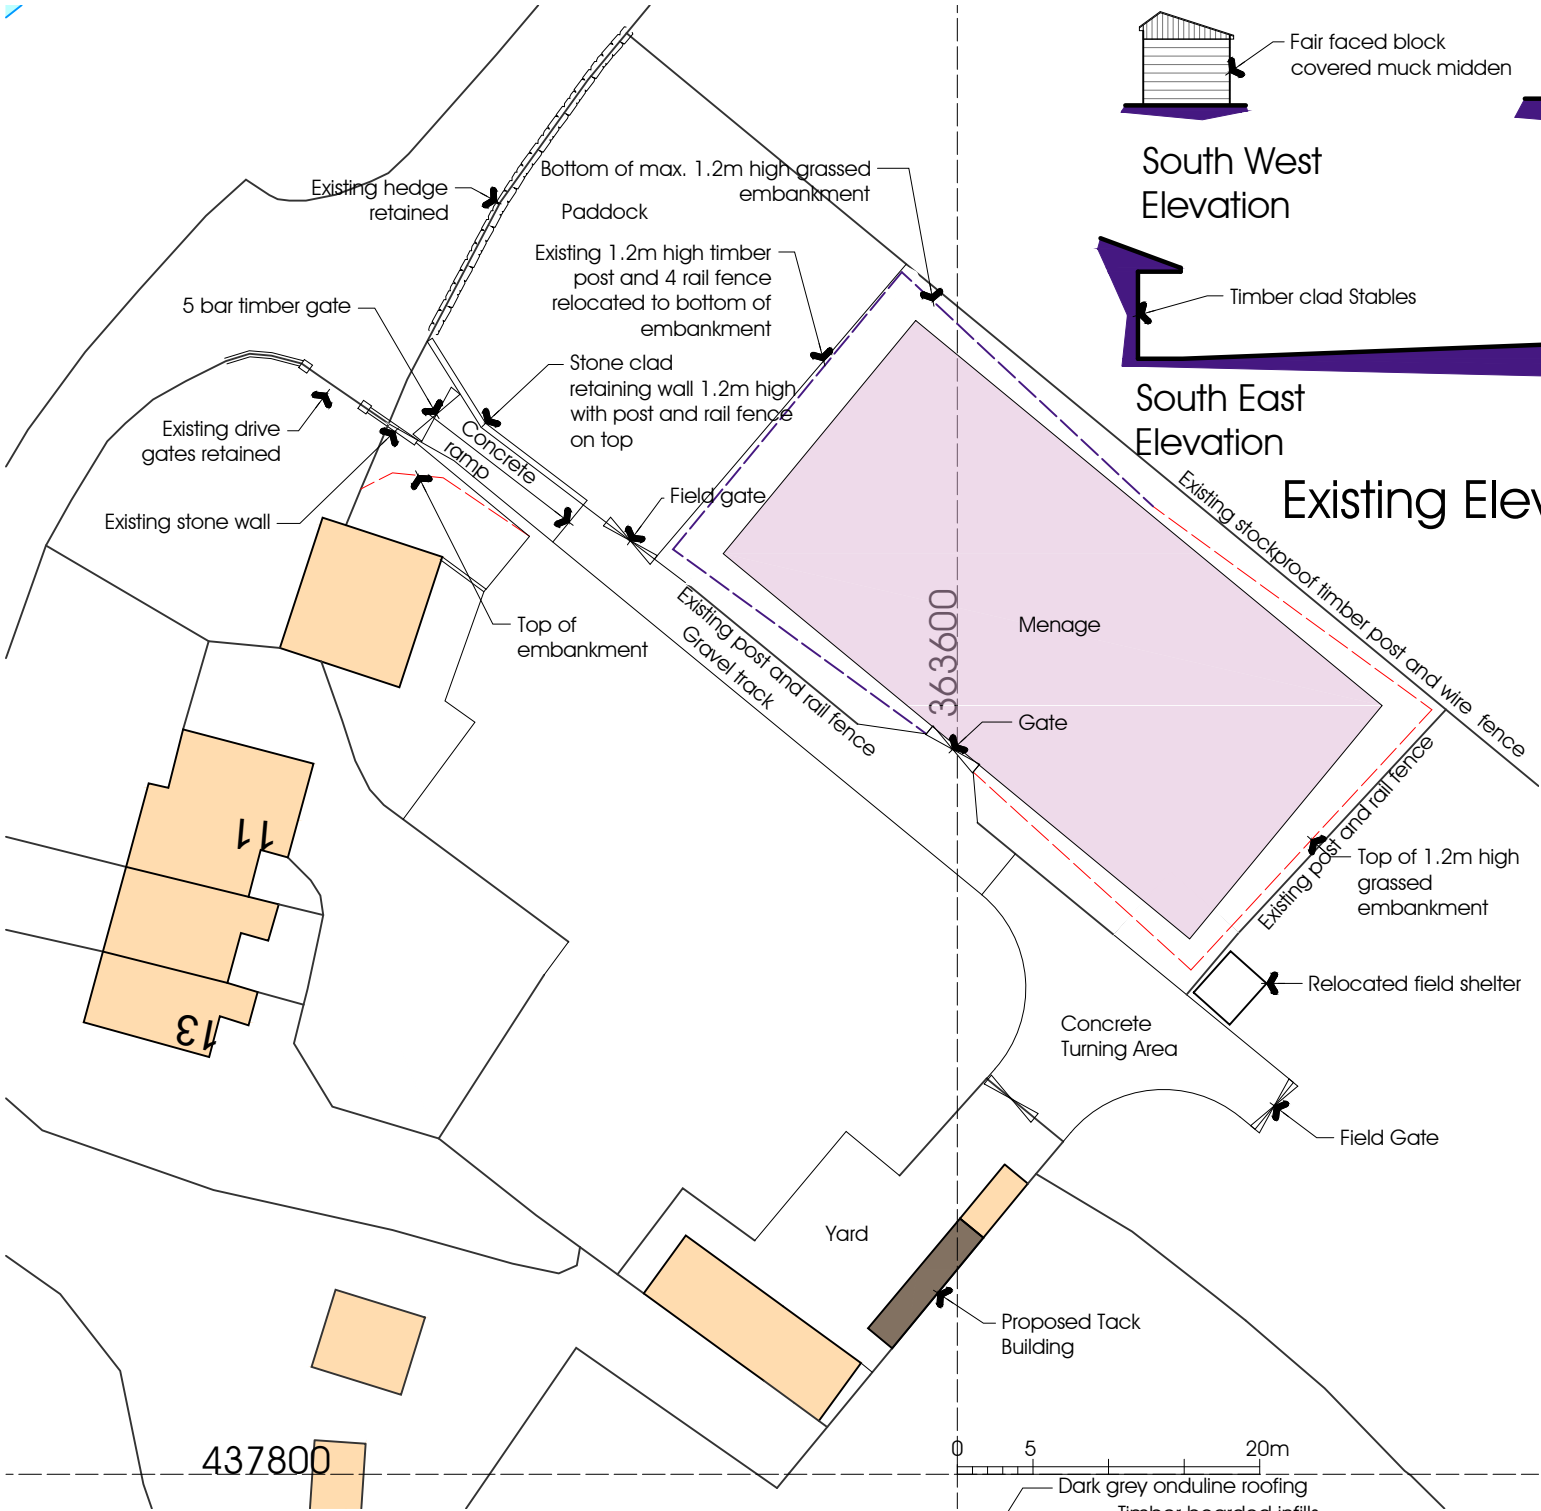


Proposed Block Plan 1:500

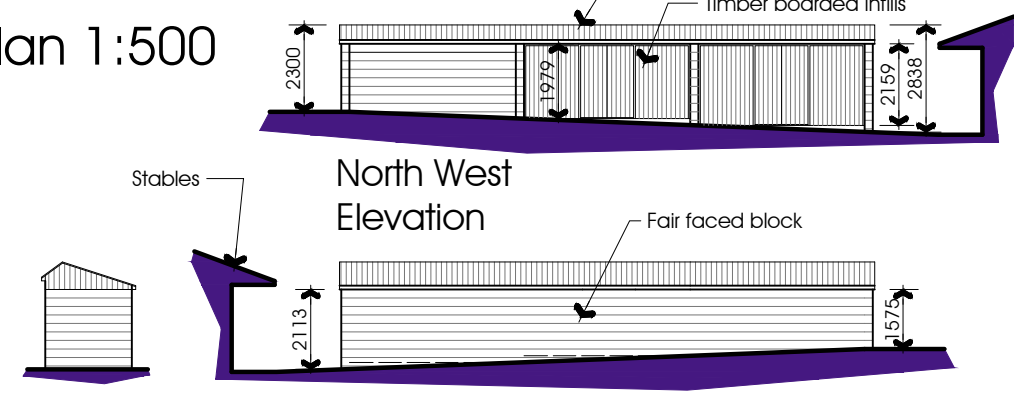


Proposed Elevations 1:200

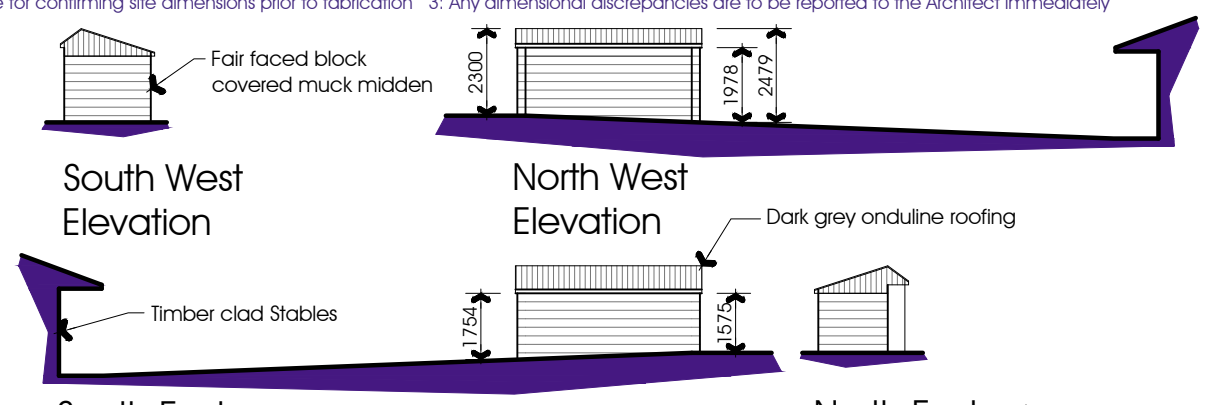

Existing Elevations 1:200

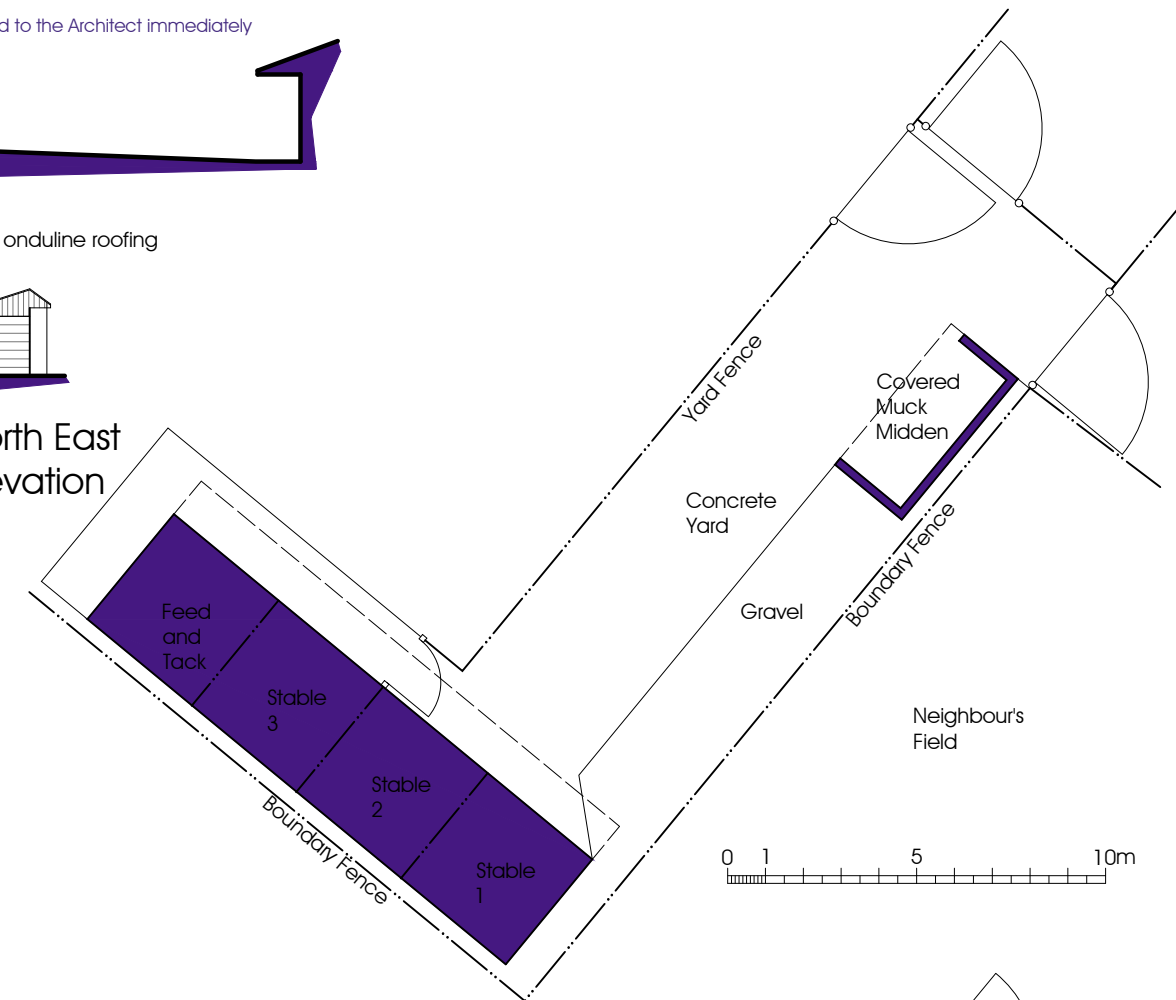

Existing Yard Plan 1:200

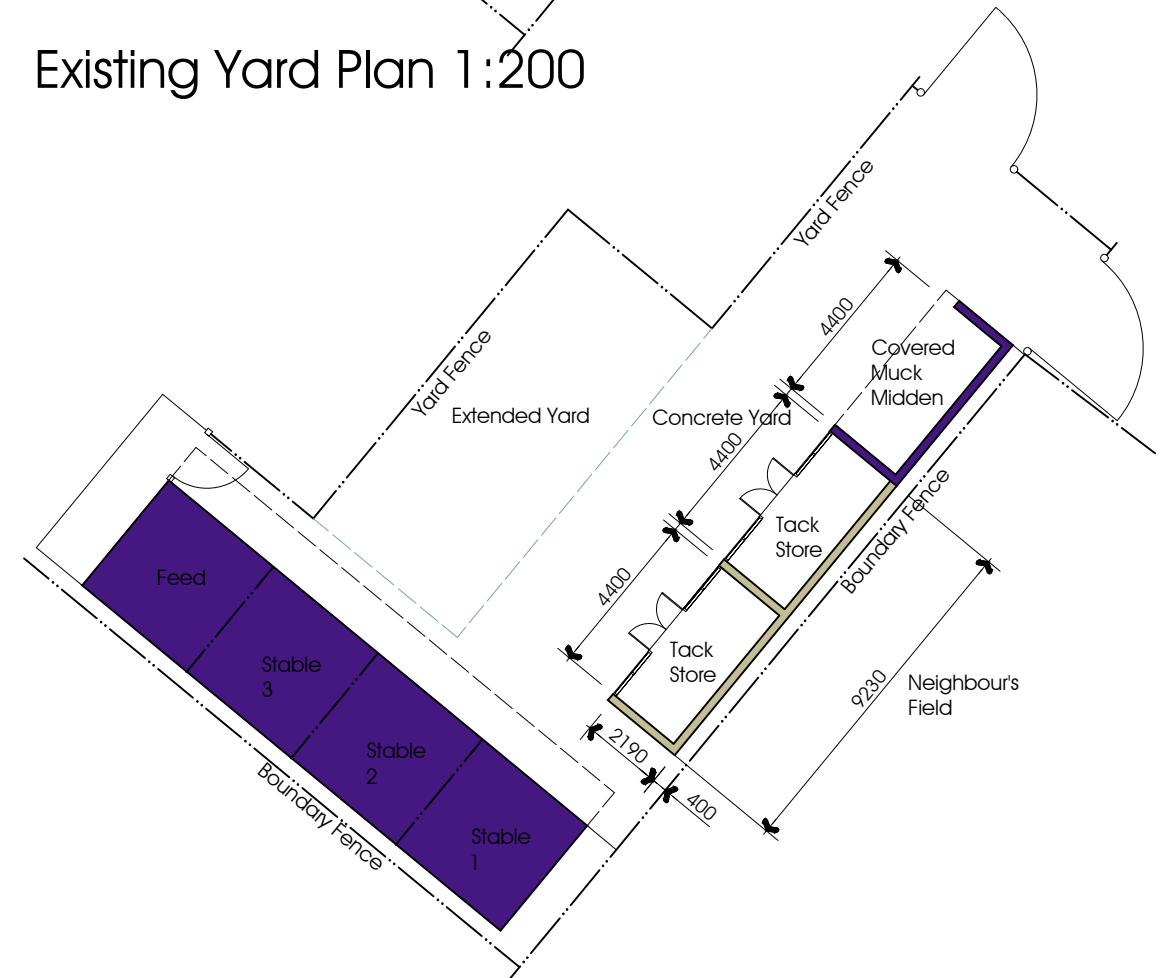

Proposed Yard Plan 1:200