


LOCATION PLAN

2 WATER MEADOWS - LONGRIDGE - PRESTON - PR3 3BW

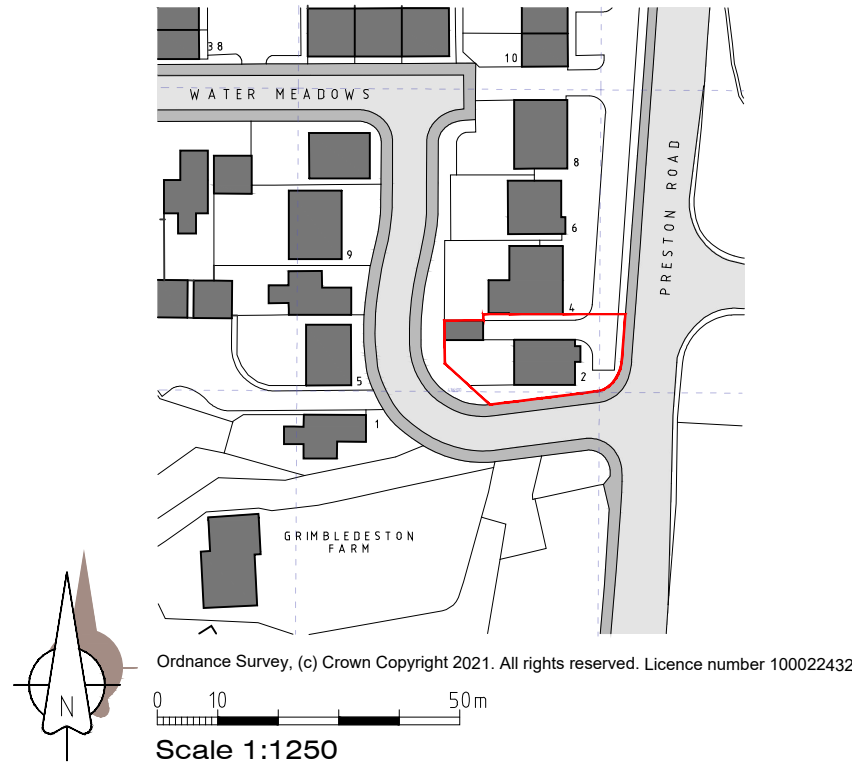

NEW GARAGE WITH LINK
EXTENSION & CONVERSION OF
EXISTING DETACHED GARAGE:
2 WATER MEADOWS
LONGRIDGE
PRESTON PR3 3BW

JM-0213
LOCATION
PLAN

LP

Date: 16.02.21
Drawn: J Monks
Scale: 1:1250 (A4)

MONKS-ARCHITECTURAL-DESIGN
25 BIRCHFIELD DRIVE - LONGRIDGE- PRESTON - PR3 3HP