

PROPOSED ELEVATIONS

2 WATER MEADOWS - LONGRIDGE - PRESTON - PR3 3BW




Side (East) Elevation




Rear (North) Elevation



Side (West) Elevation

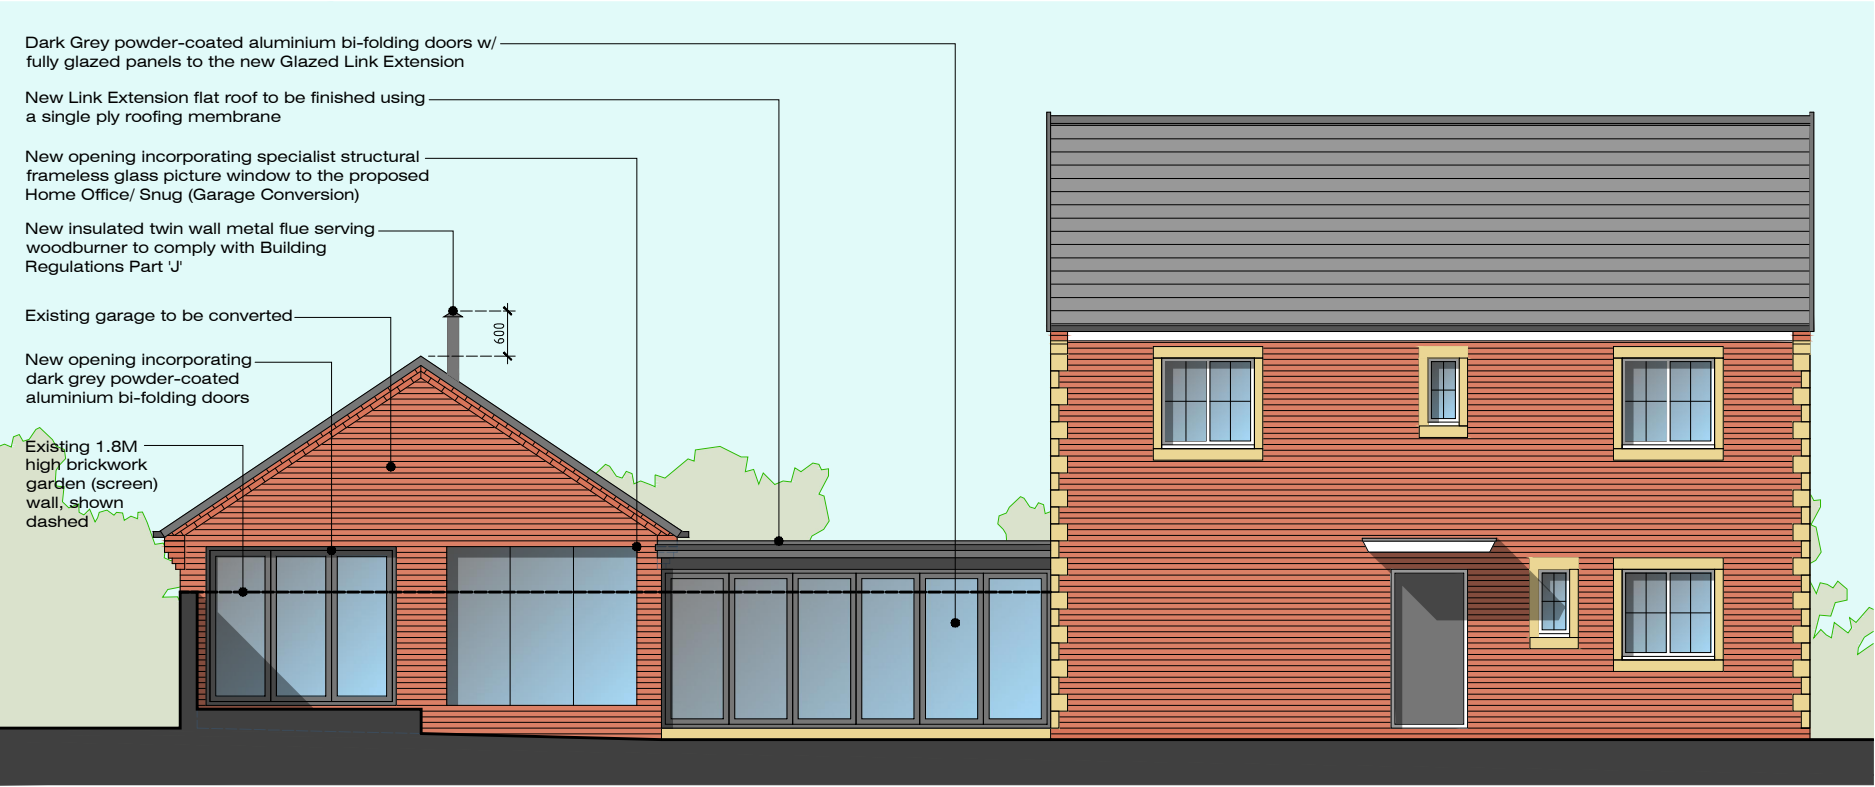

Front (South) Elevation

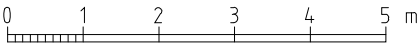

Scale 1:100

SINGLE STOREY SIDE EXTENSION
& GARAGE CONVERSION:
2 WATER MEADOWS
LONGRIDGE
PRESTON
PR3 3BW

JM-0213
PROPOSED
ELEVATIONS

006

Date: 16.02.21
Drawn: J Monks
Scale: 1:100 (A3)

MONKS-ARCHITECTURAL-DESIGN
25 BIRCHFIELD DRIVE - LONGRIDGE- PRESTON - PR3 3HP