


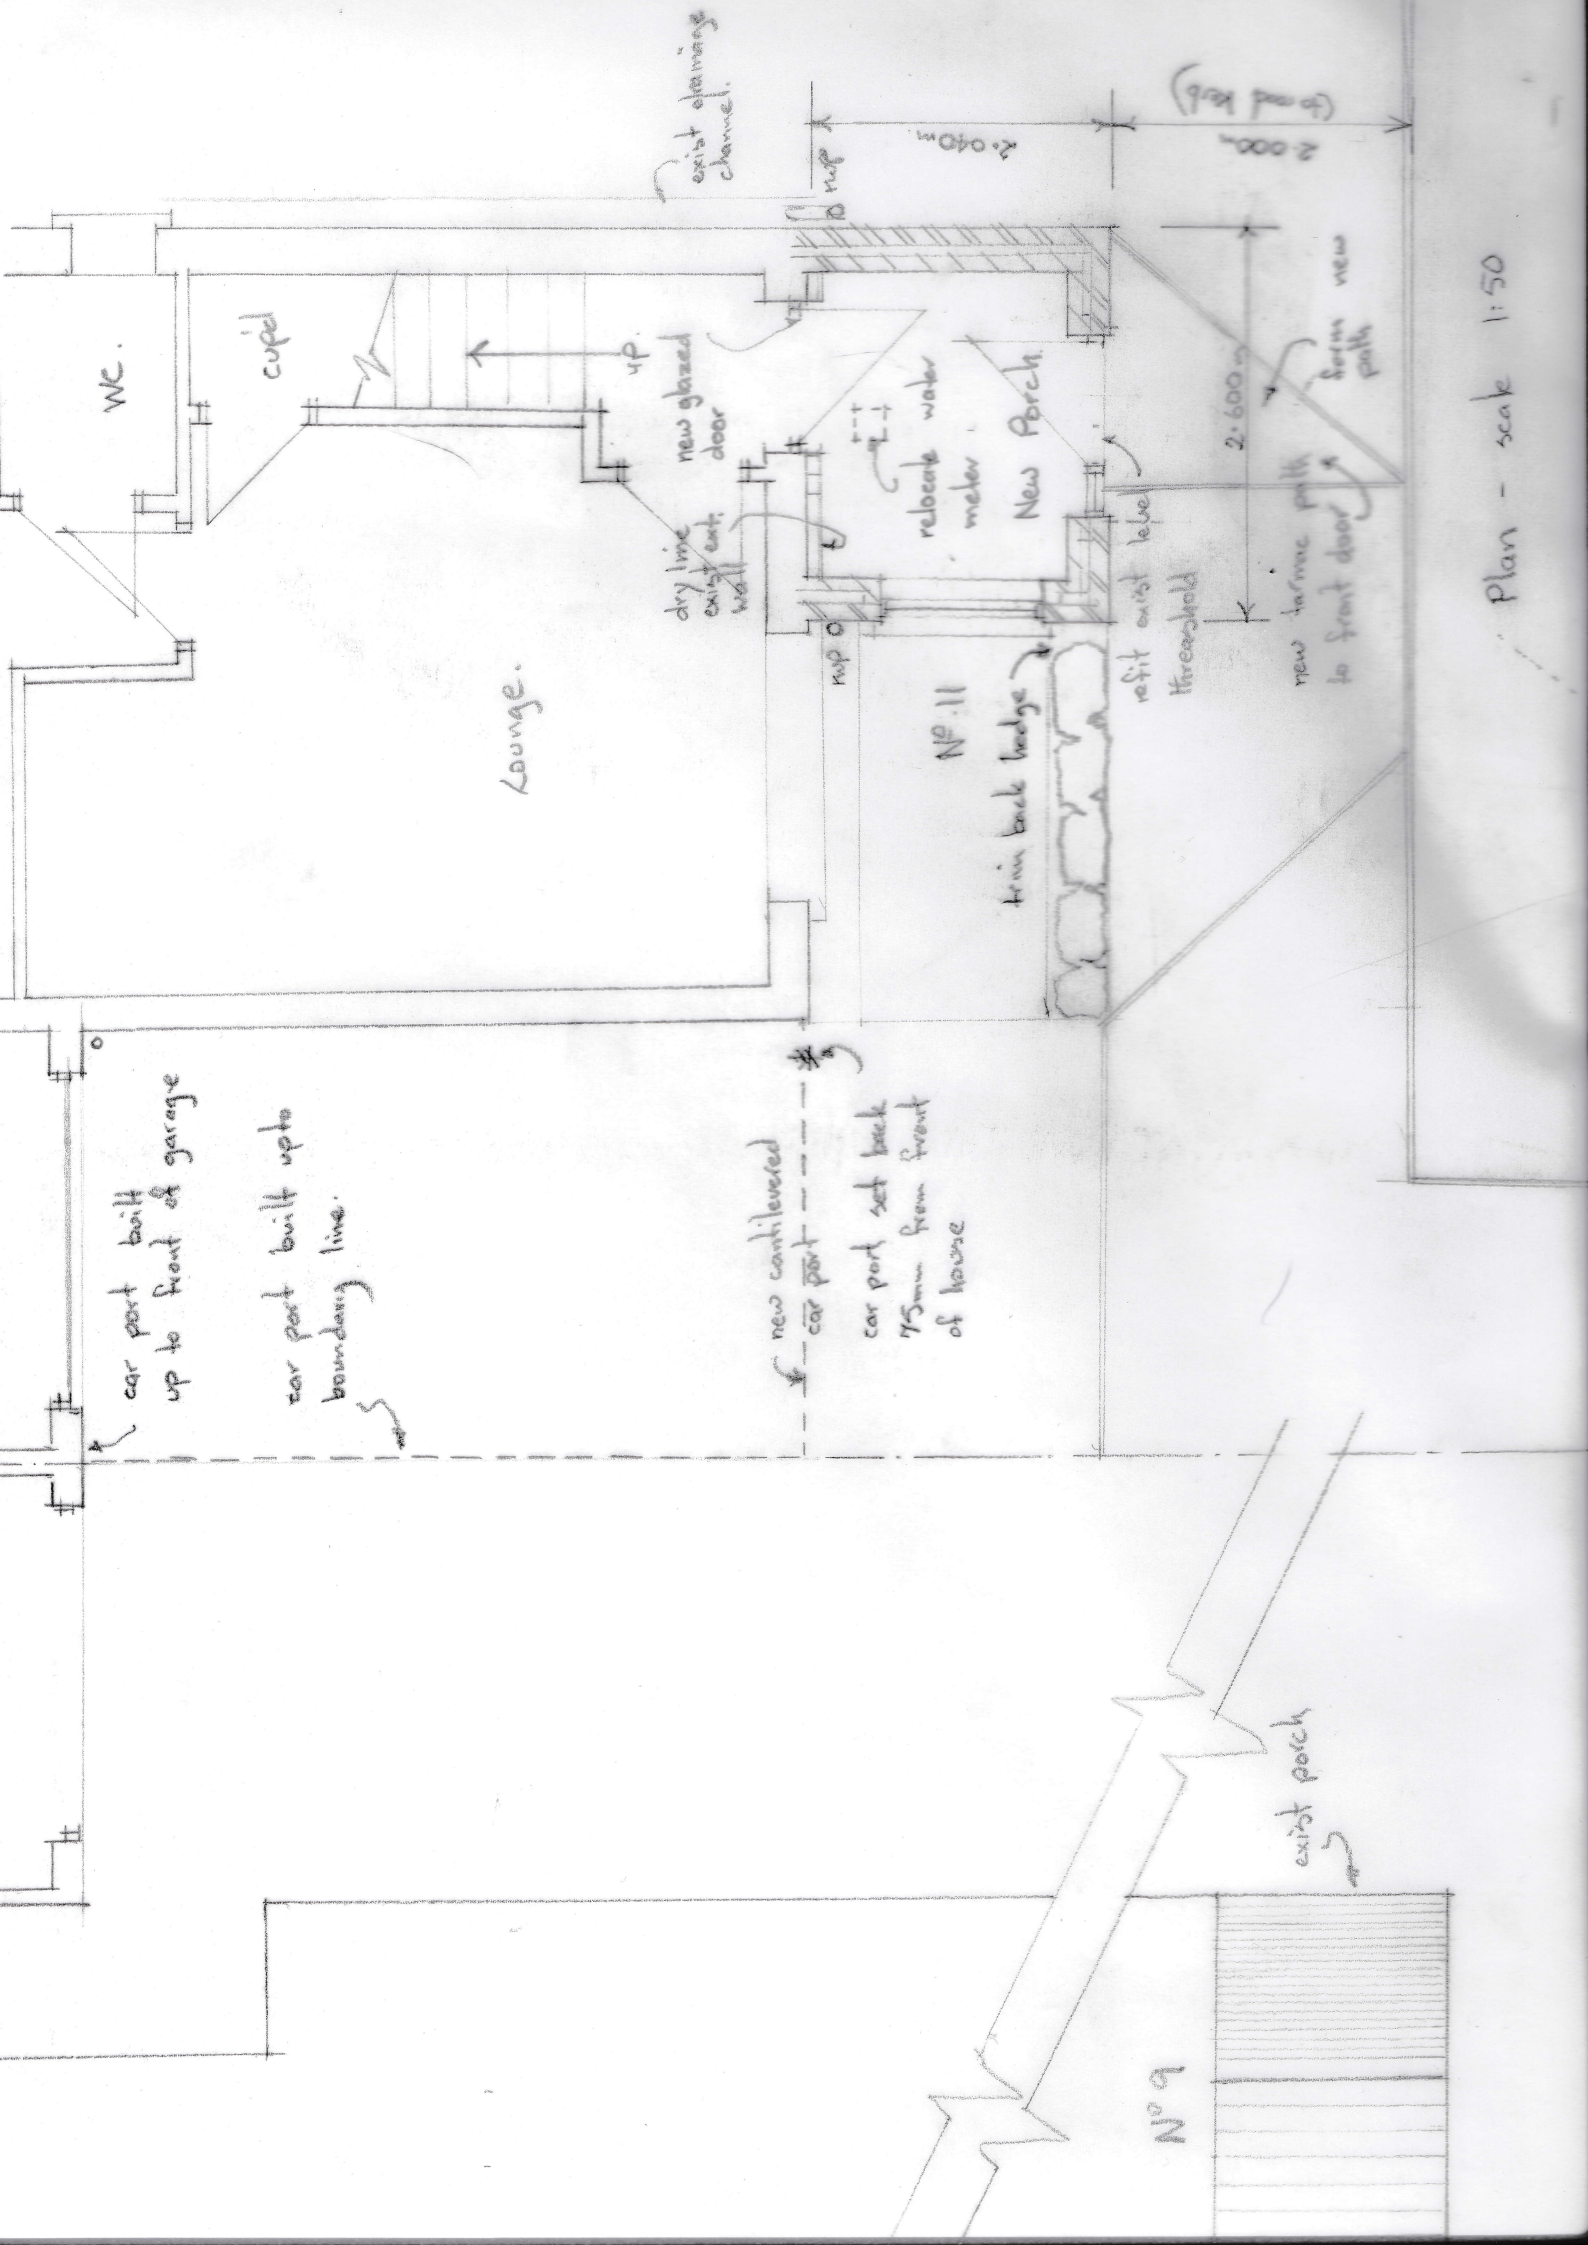

Plan - scale 1:50