




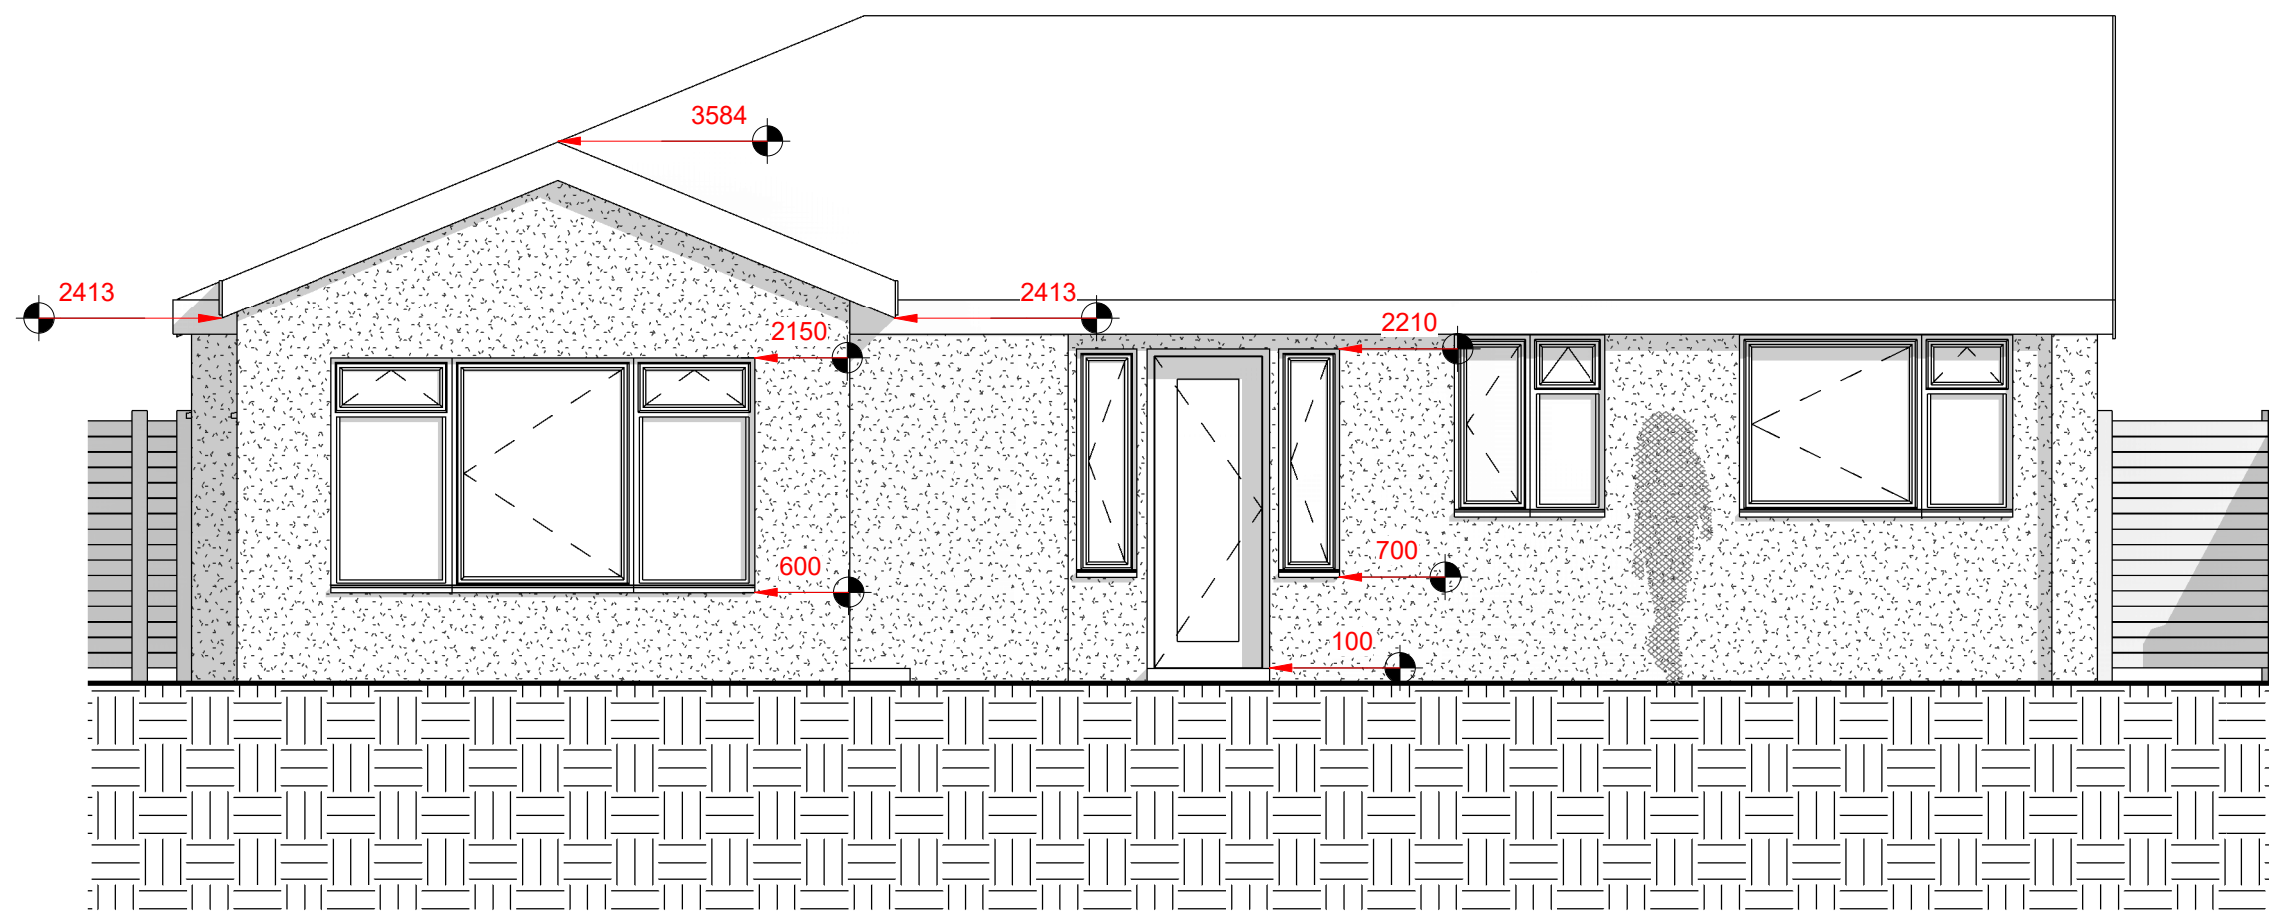


1 PROPOSED NORTH
1 : 50

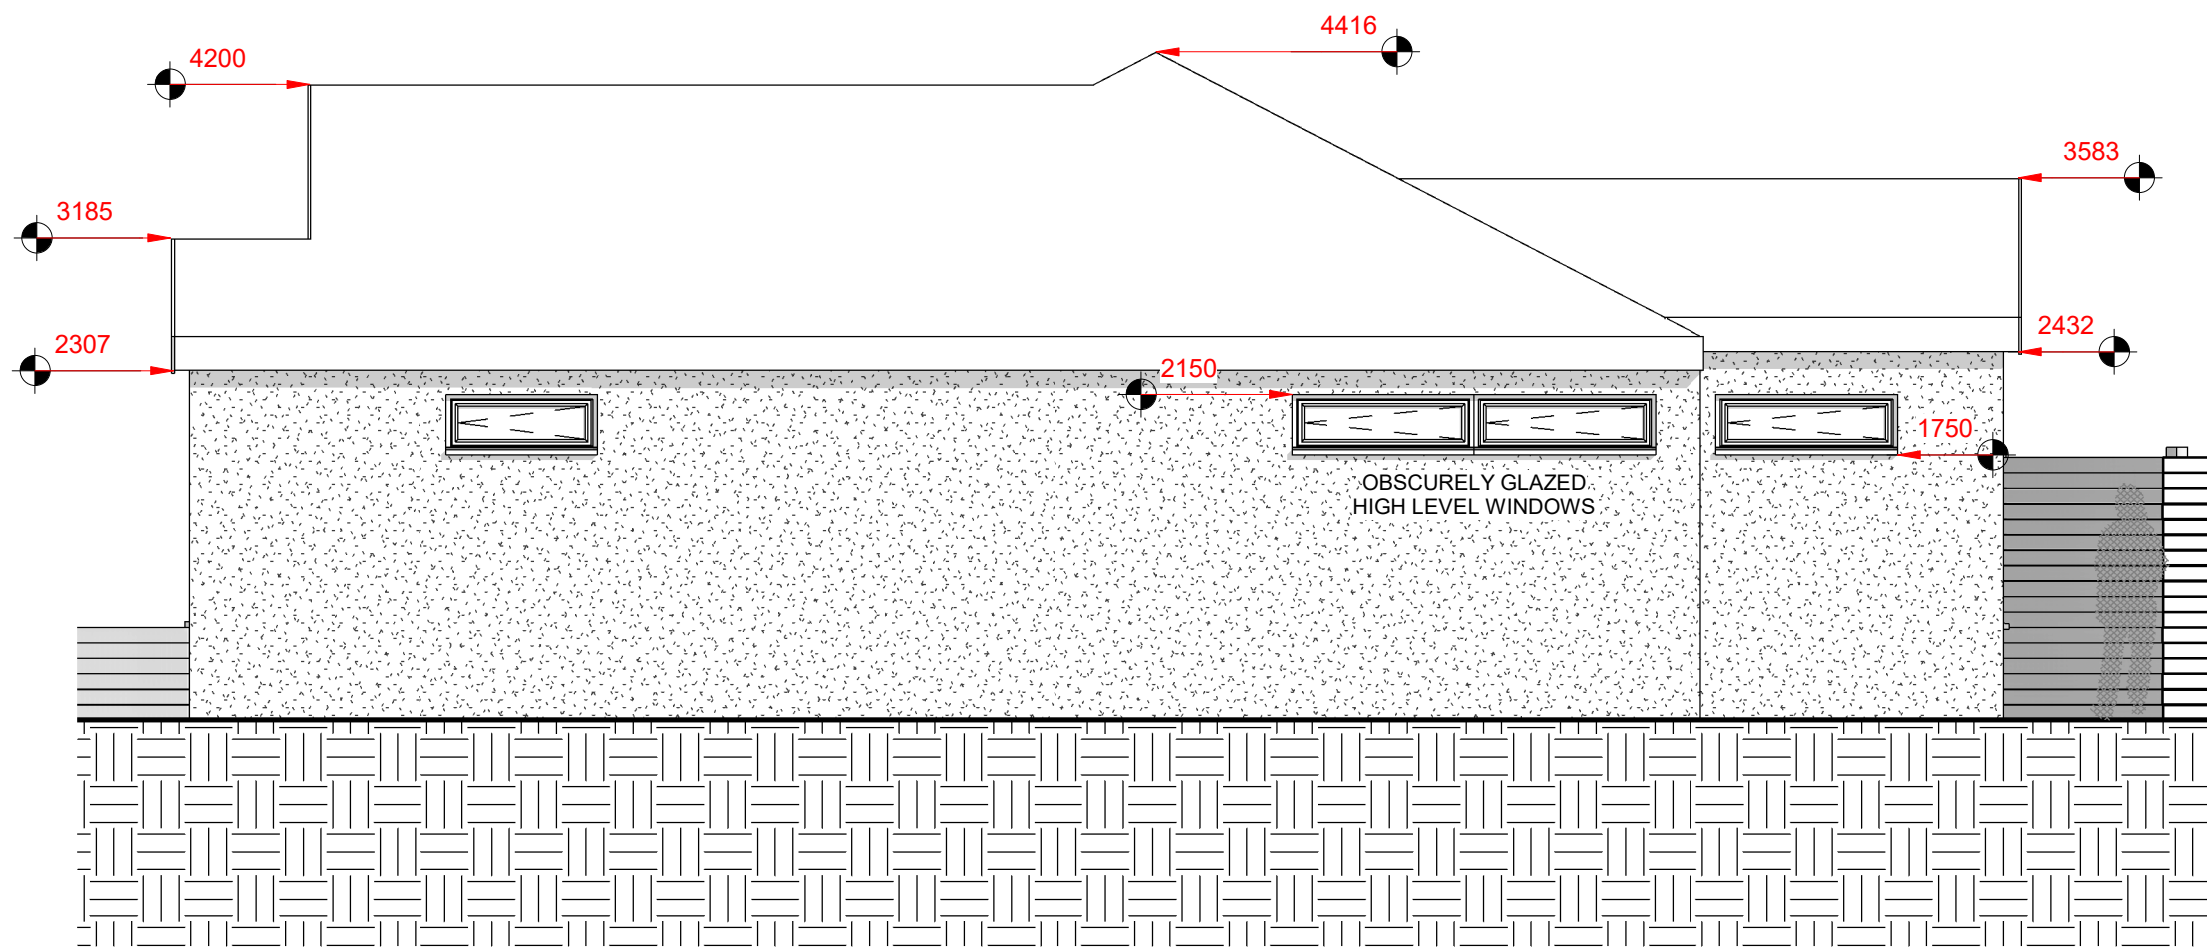

2 PROPOSED EAST
1 : 50

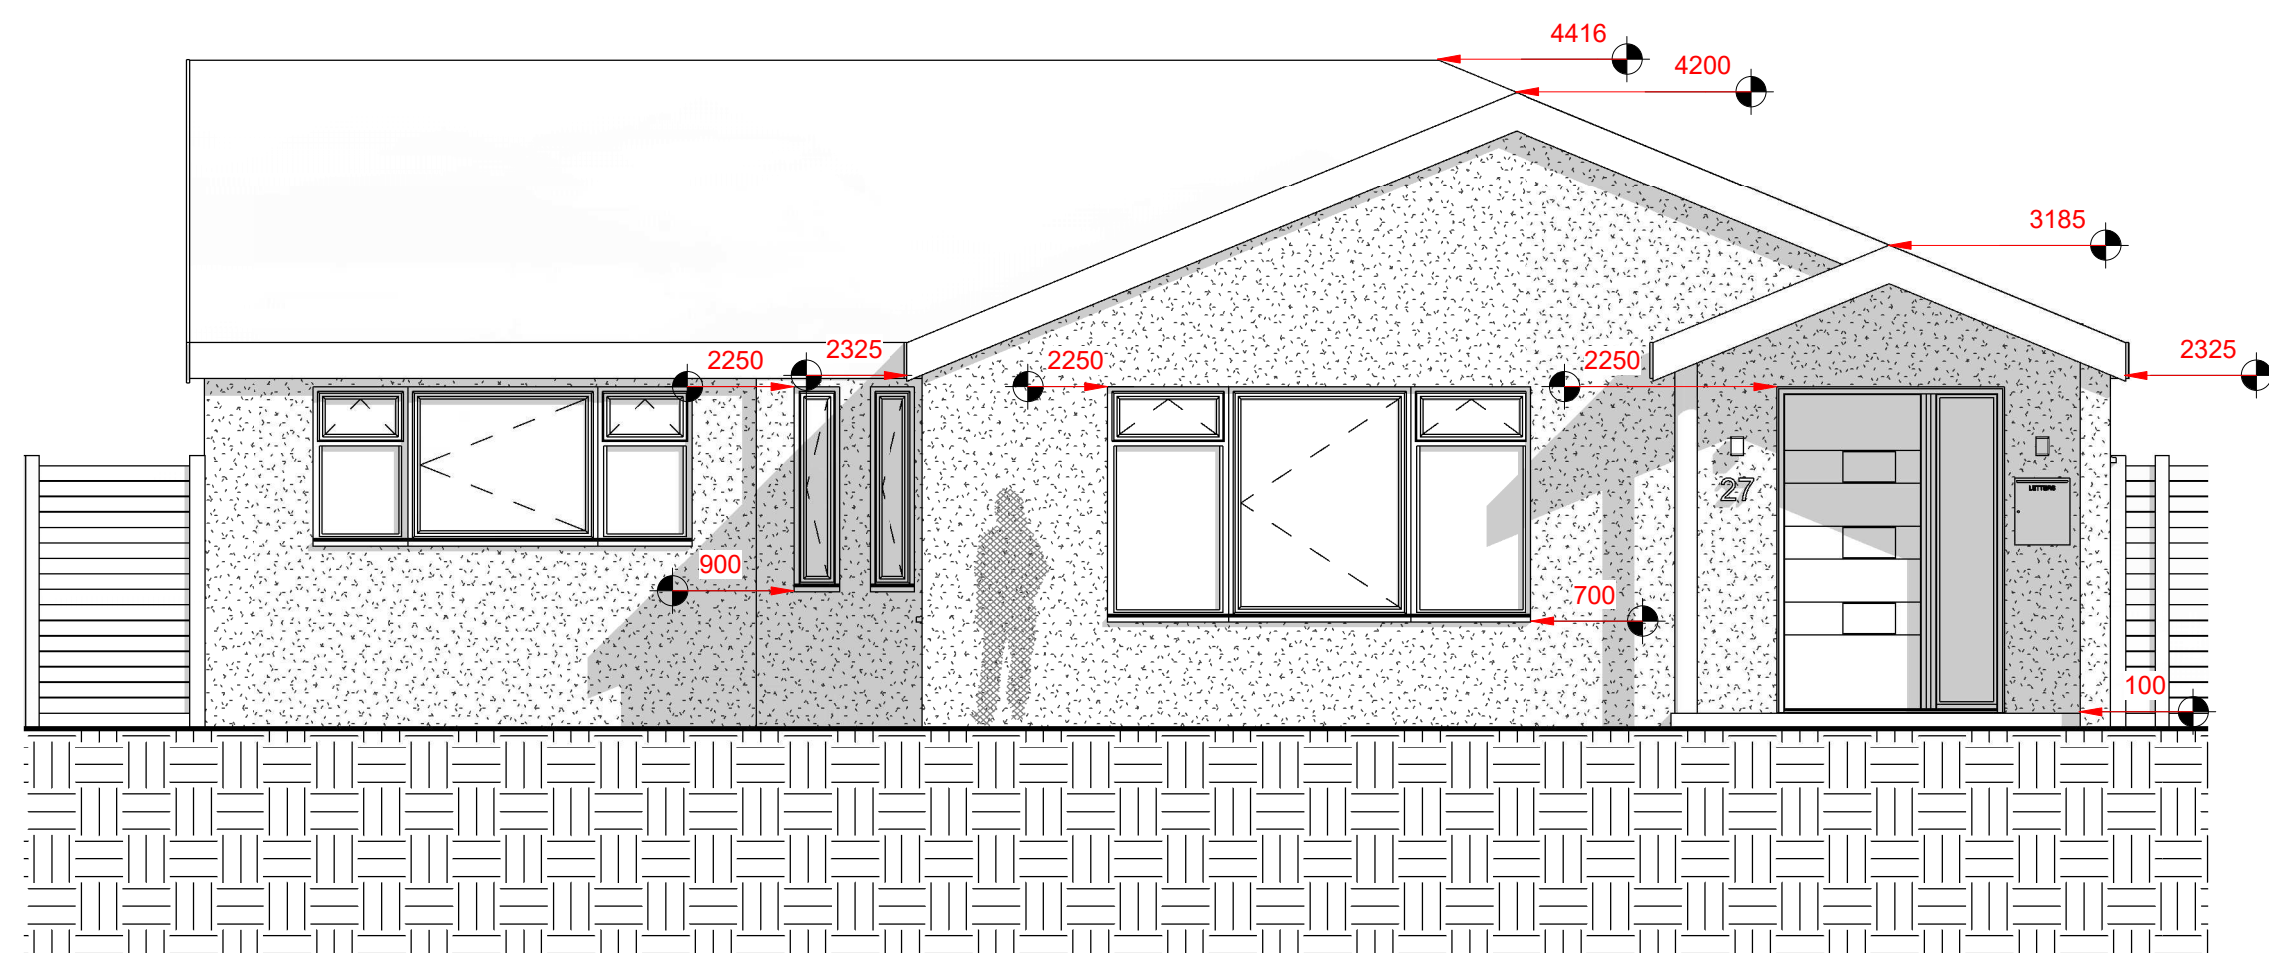

3 PROPOSED SOUTH
1 : 50

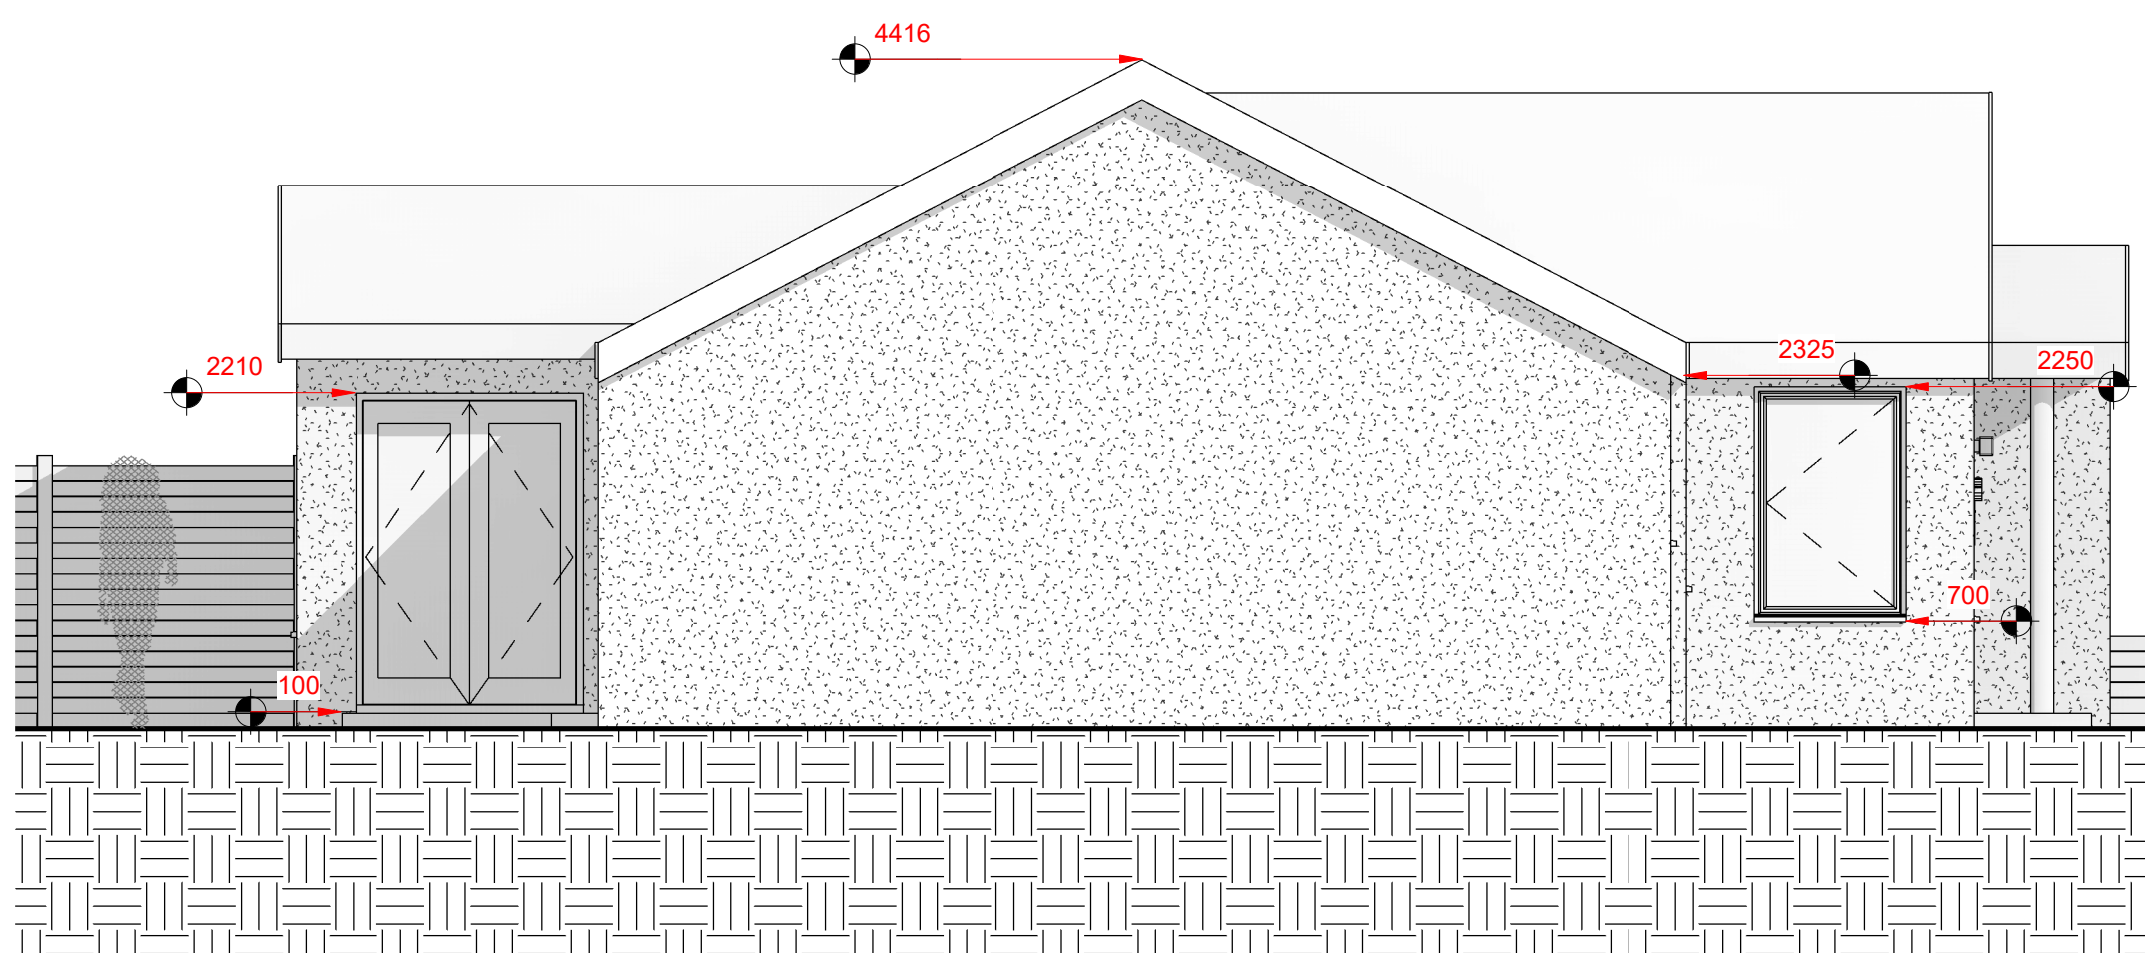

4 PROPOSED WEST
1 : 50

Peter Hitchen
Architects

Marathon House
The Sidings Business Park
Whalley, BB7 9SE

01254 823 885

www.peterhitchenarchitects.co.uk

NOTES:

No.	Description	Date

CLIENT:

KATHLEEN LORD

PROJECT:

27 ABBEY FIELDS WHALLEY,
EXTENSION &
RECONFIGURATION

SHEET:

PROPOSED
ELEVATIONS

Project number PHA559

Date 29/03/21

Drawn by DC

Checked by PH

A301

Scale 1 : 50

Sheet size A1