




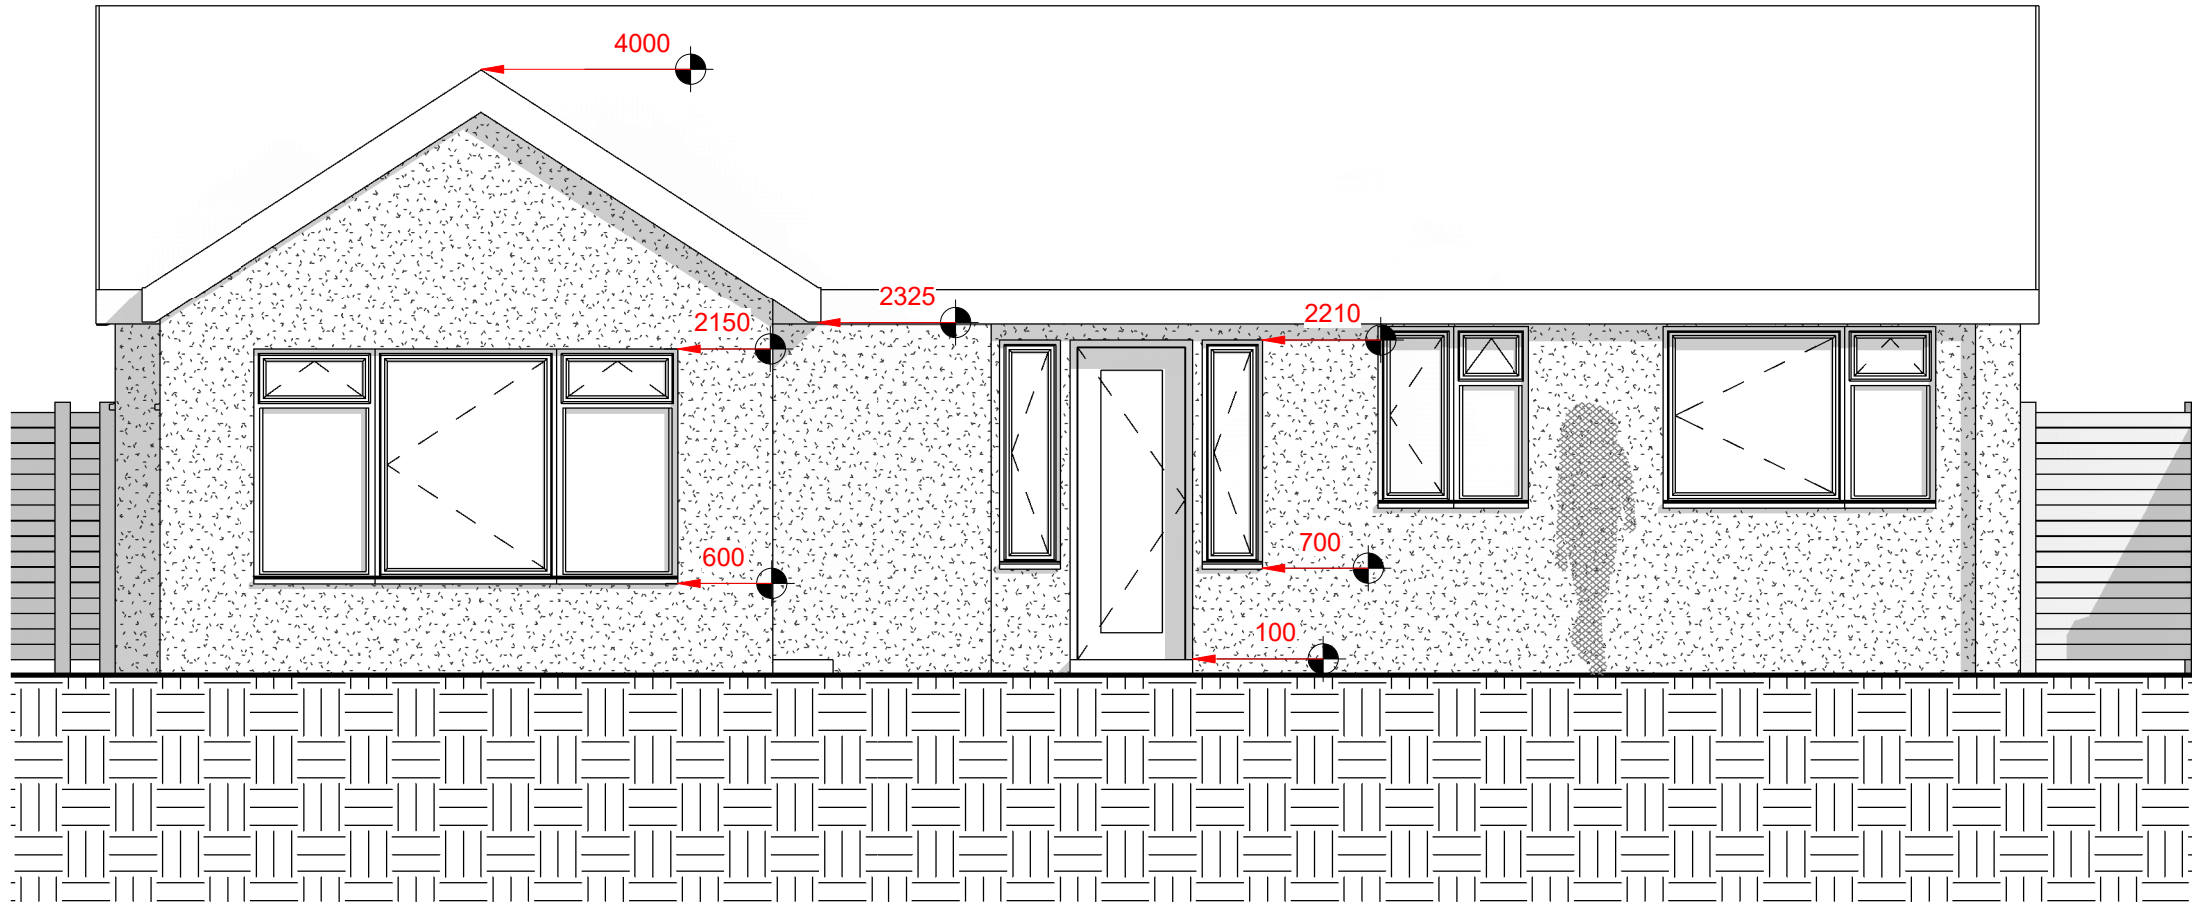


1 PROPOSED NORTH
1 : 50

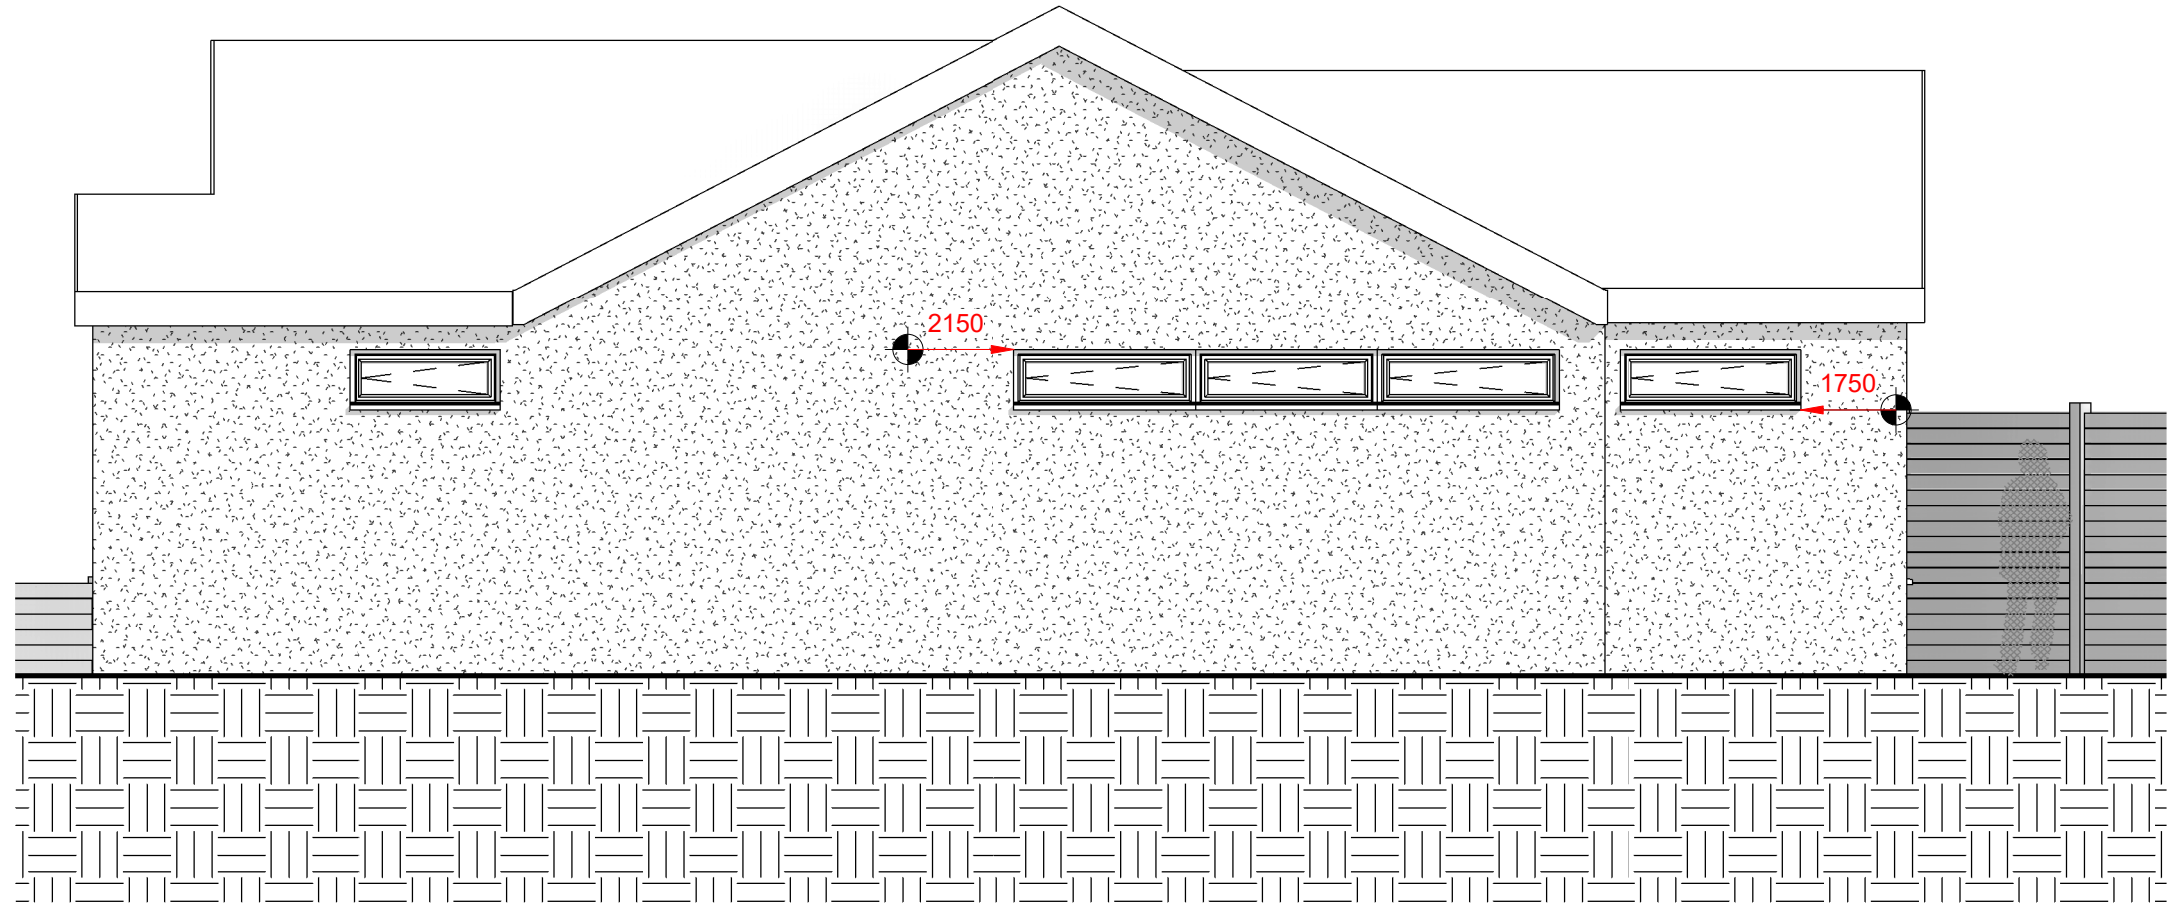

2 PROPOSED EAST
1 : 50

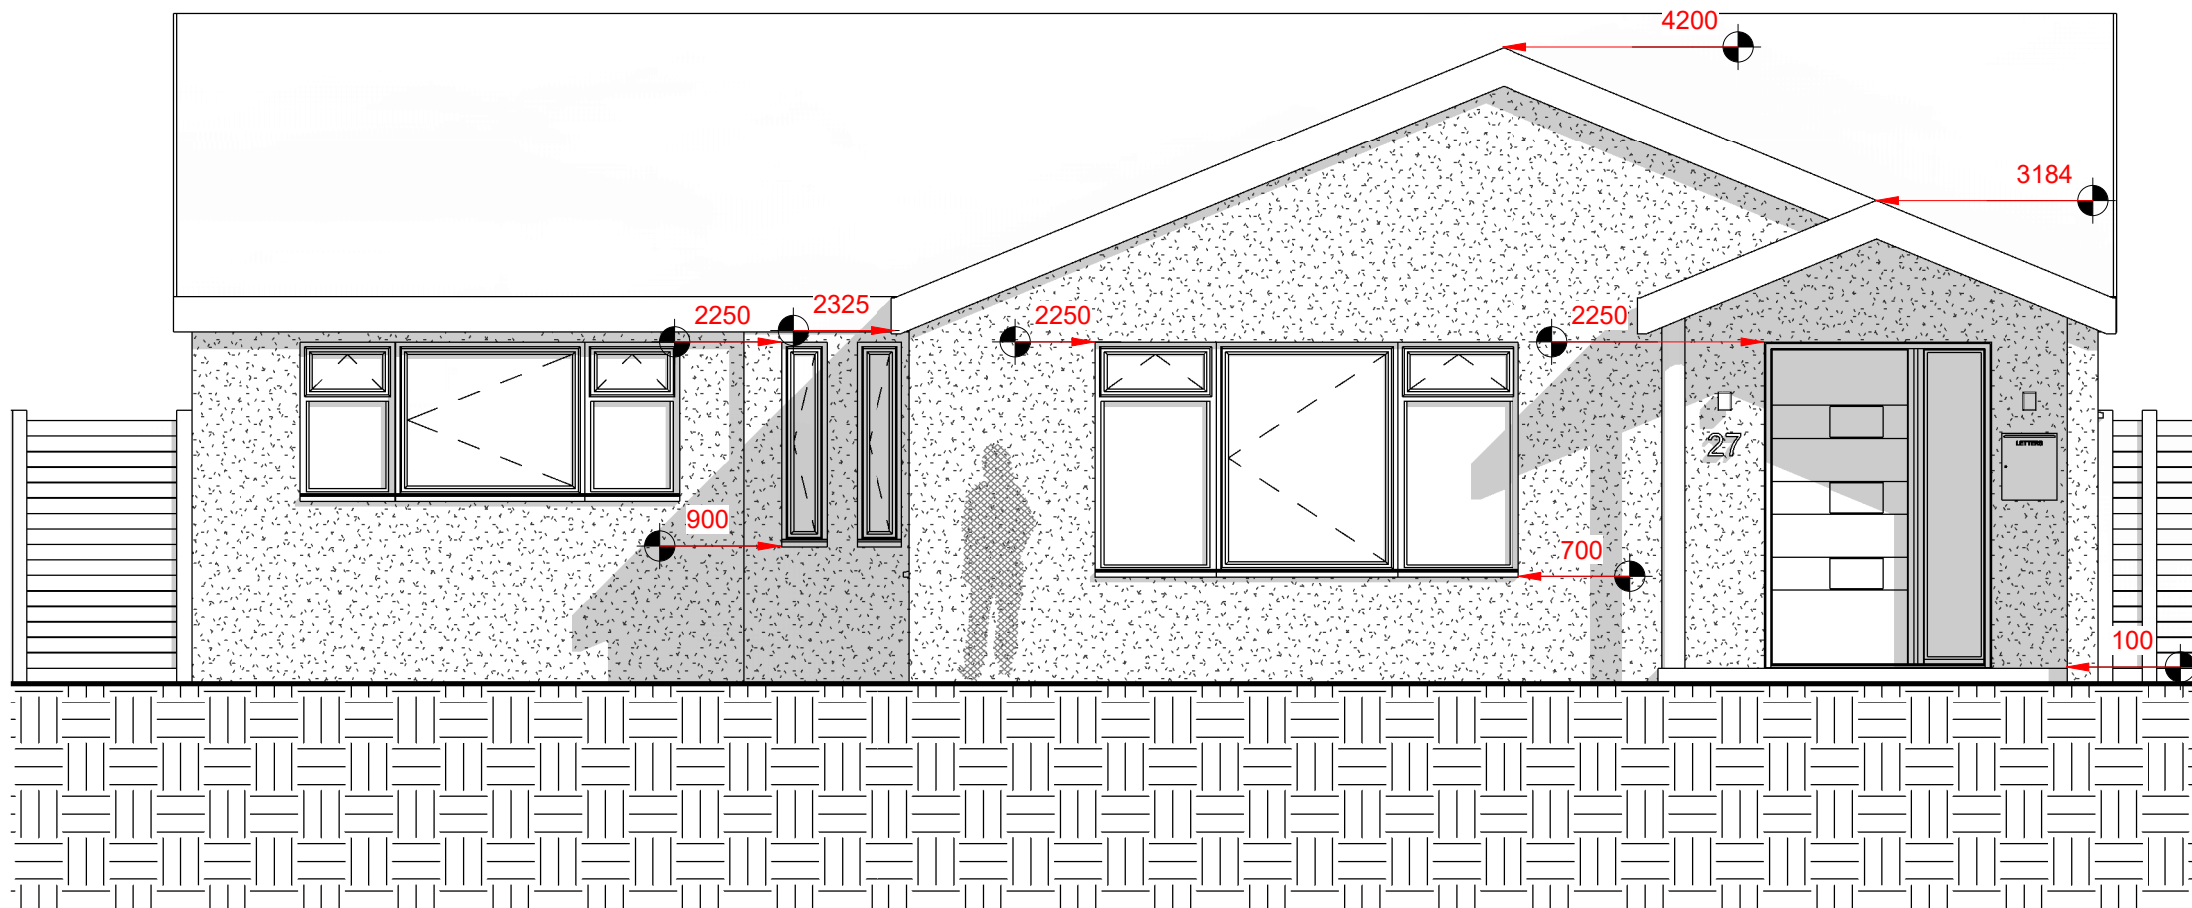

3 PROPOSED SOUTH
1 : 50

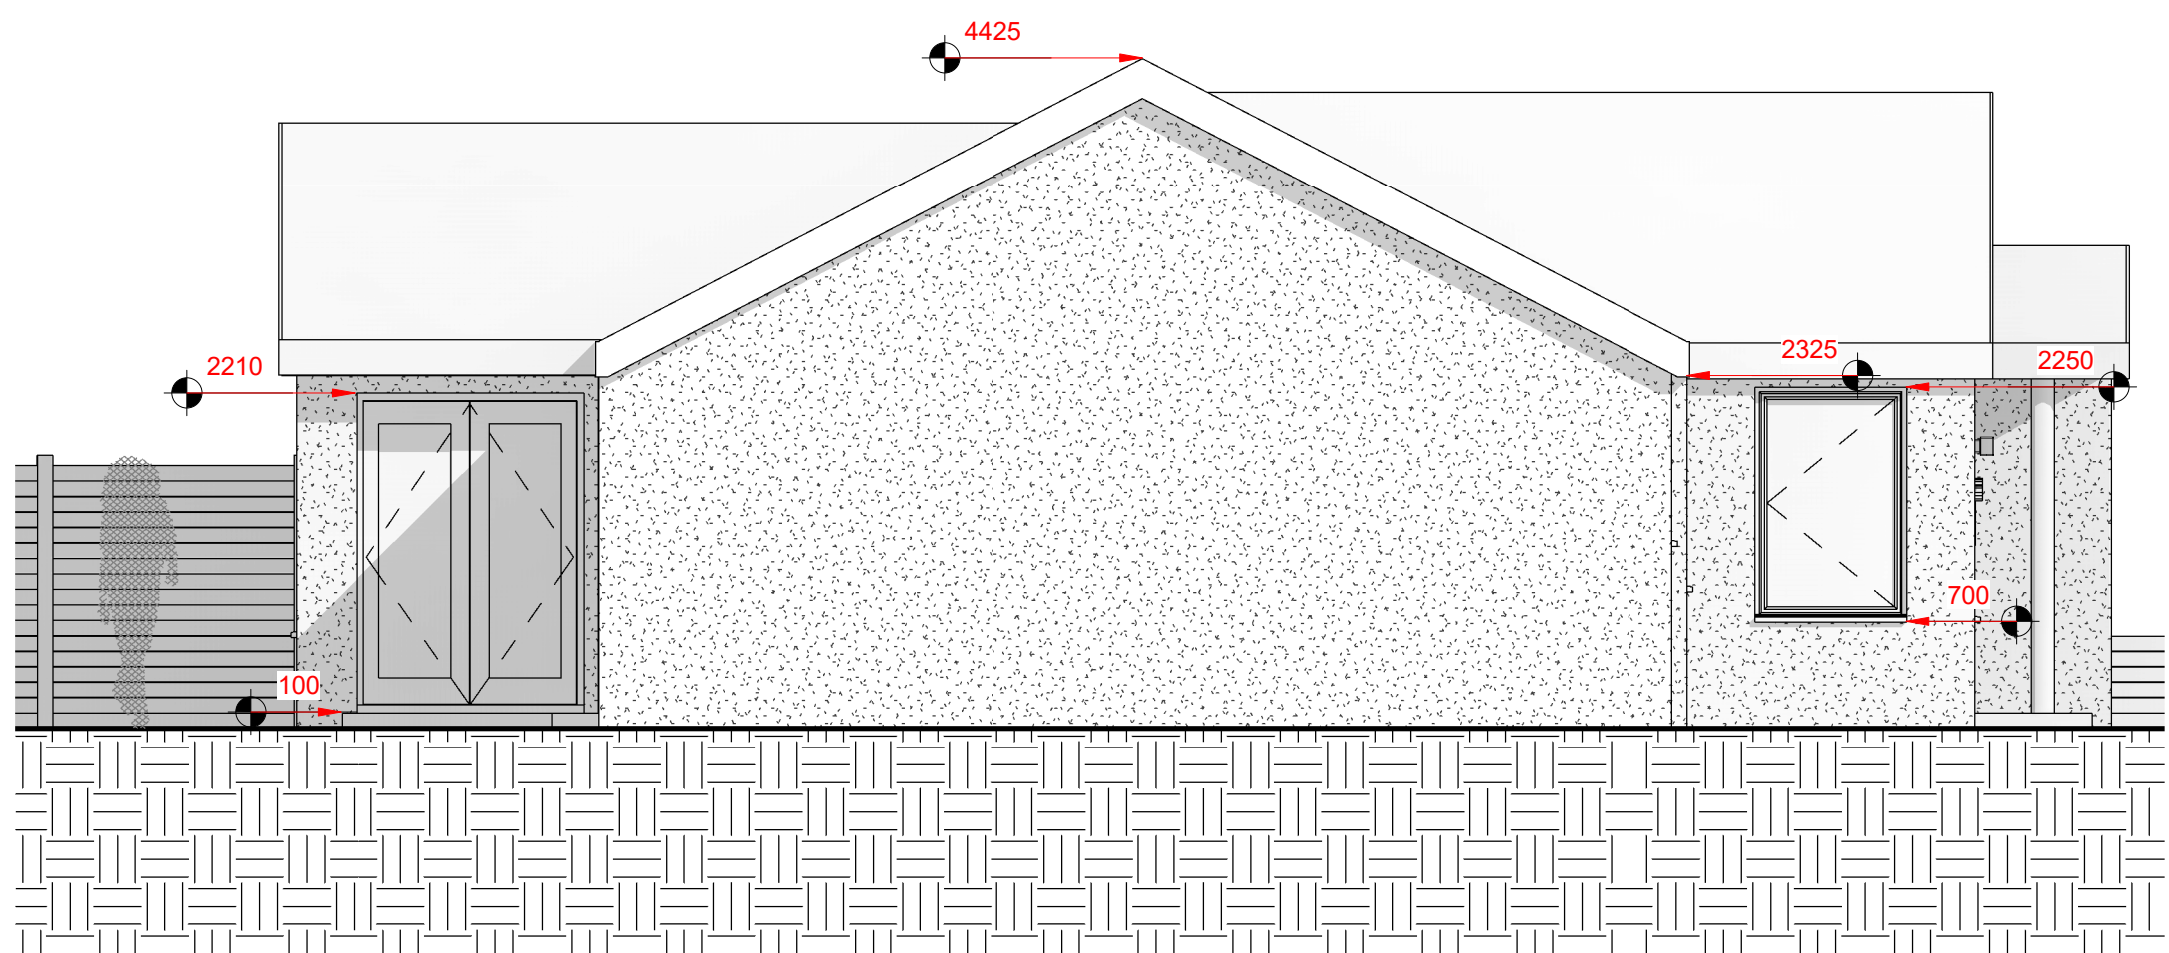

4 PROPOSED WEST
1 : 50

Peter Hitchen
Architects

Marathon House
The Sidings Business Park
Whalley, BB7 9SE

01254 823 885

www.peterhitchenarchitects.co.uk

NOTES:

No.	Description	Date

CLIENT:

KATHLEEN LORD

PROJECT:

27 ABBEY FIELDS WHALLEY,
EXTENSION &
RECONFIGURATION

SHEET:

PROPOSED
ELEVATIONS

Project number	PHA559
Date	15/02/21
Drawn by	DC
Checked by	PH

A301

Scale	1 : 50
Sheet size	A1