


Proposed porch to be constructed from stone with wood effect UPVC window & door.
Tiled roof to match existing roof on house.

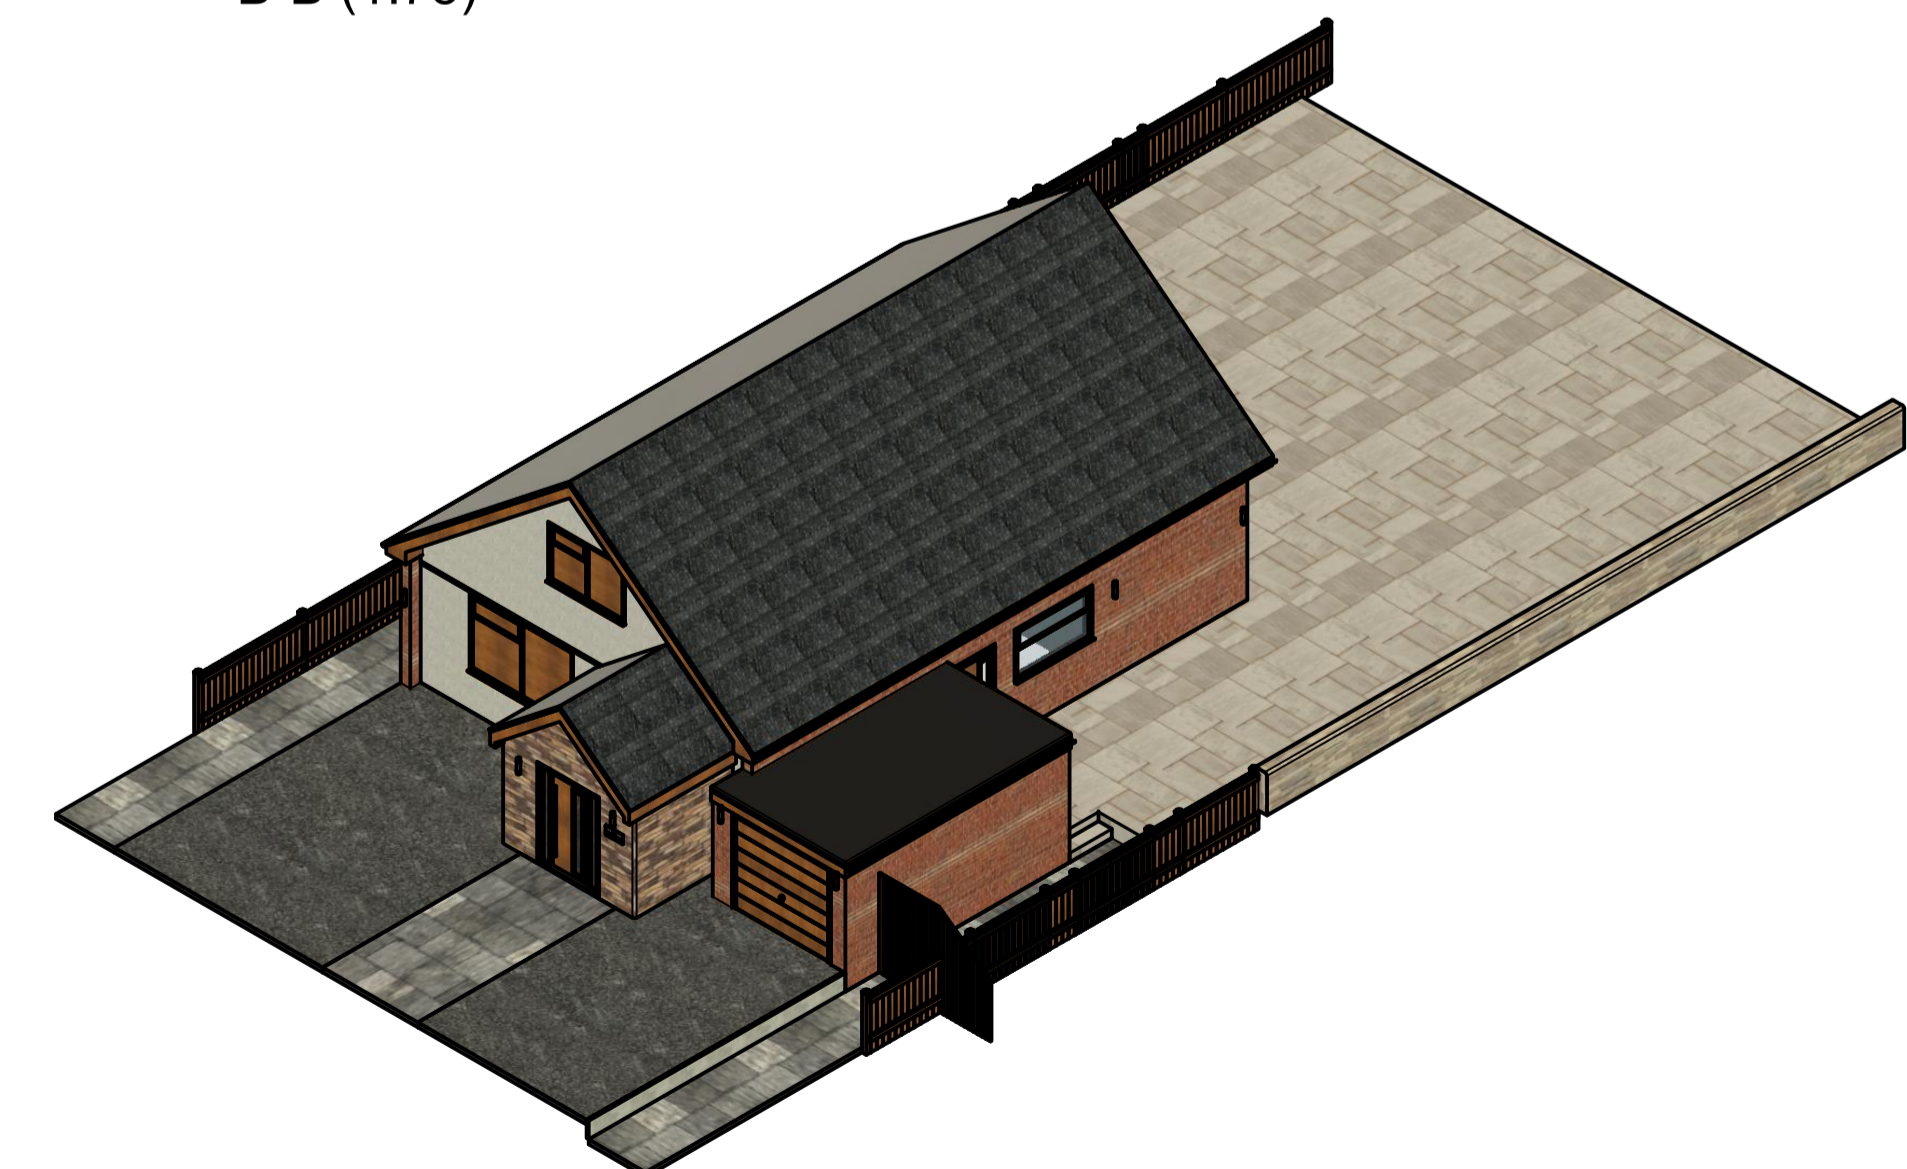

Client Approval			
Date Issued	Print	Sign	Position

Revision	Date	Drawn By	Checked By	Description

Document Status	For Review	Material	As Detailed	Quantity	N/A	Revision	V1
<small>This document and the information contained herein are the exclusive property of Simonstone Engineering Ltd, are submitted and received in confidence, shall be used only for the purpose for which it is submitted and shall not be either reproduced or copied in the whole part or in part or communicated to any third party without the prior written consent of Simonstone Engineering Ltd.</small>							
Created By	N. Edmondson	Surface Finish	As Detailed	Scale	1:100		
Approved By		Projection	First Angle	Format	A1		
<small>Simonstone Engineering Ltd 5 Lawrence Ave, Simonstone, Lancashire. United Kingdom, BB1 3AB MOB: 07872166778</small>						Description Proposed Porch Build 5 Lawrence Drawing Number SE0646-01-00	
						Units	MM
						Tolerance	Linear +/- 0.25 - Angle +/- 0.5° Unless stated
						Break Sharp Corners w/Chamfer, x45° or Radius	Date 27/02/2021