
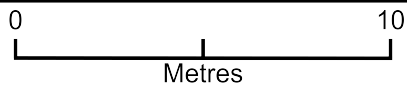


5Lawrence Porch

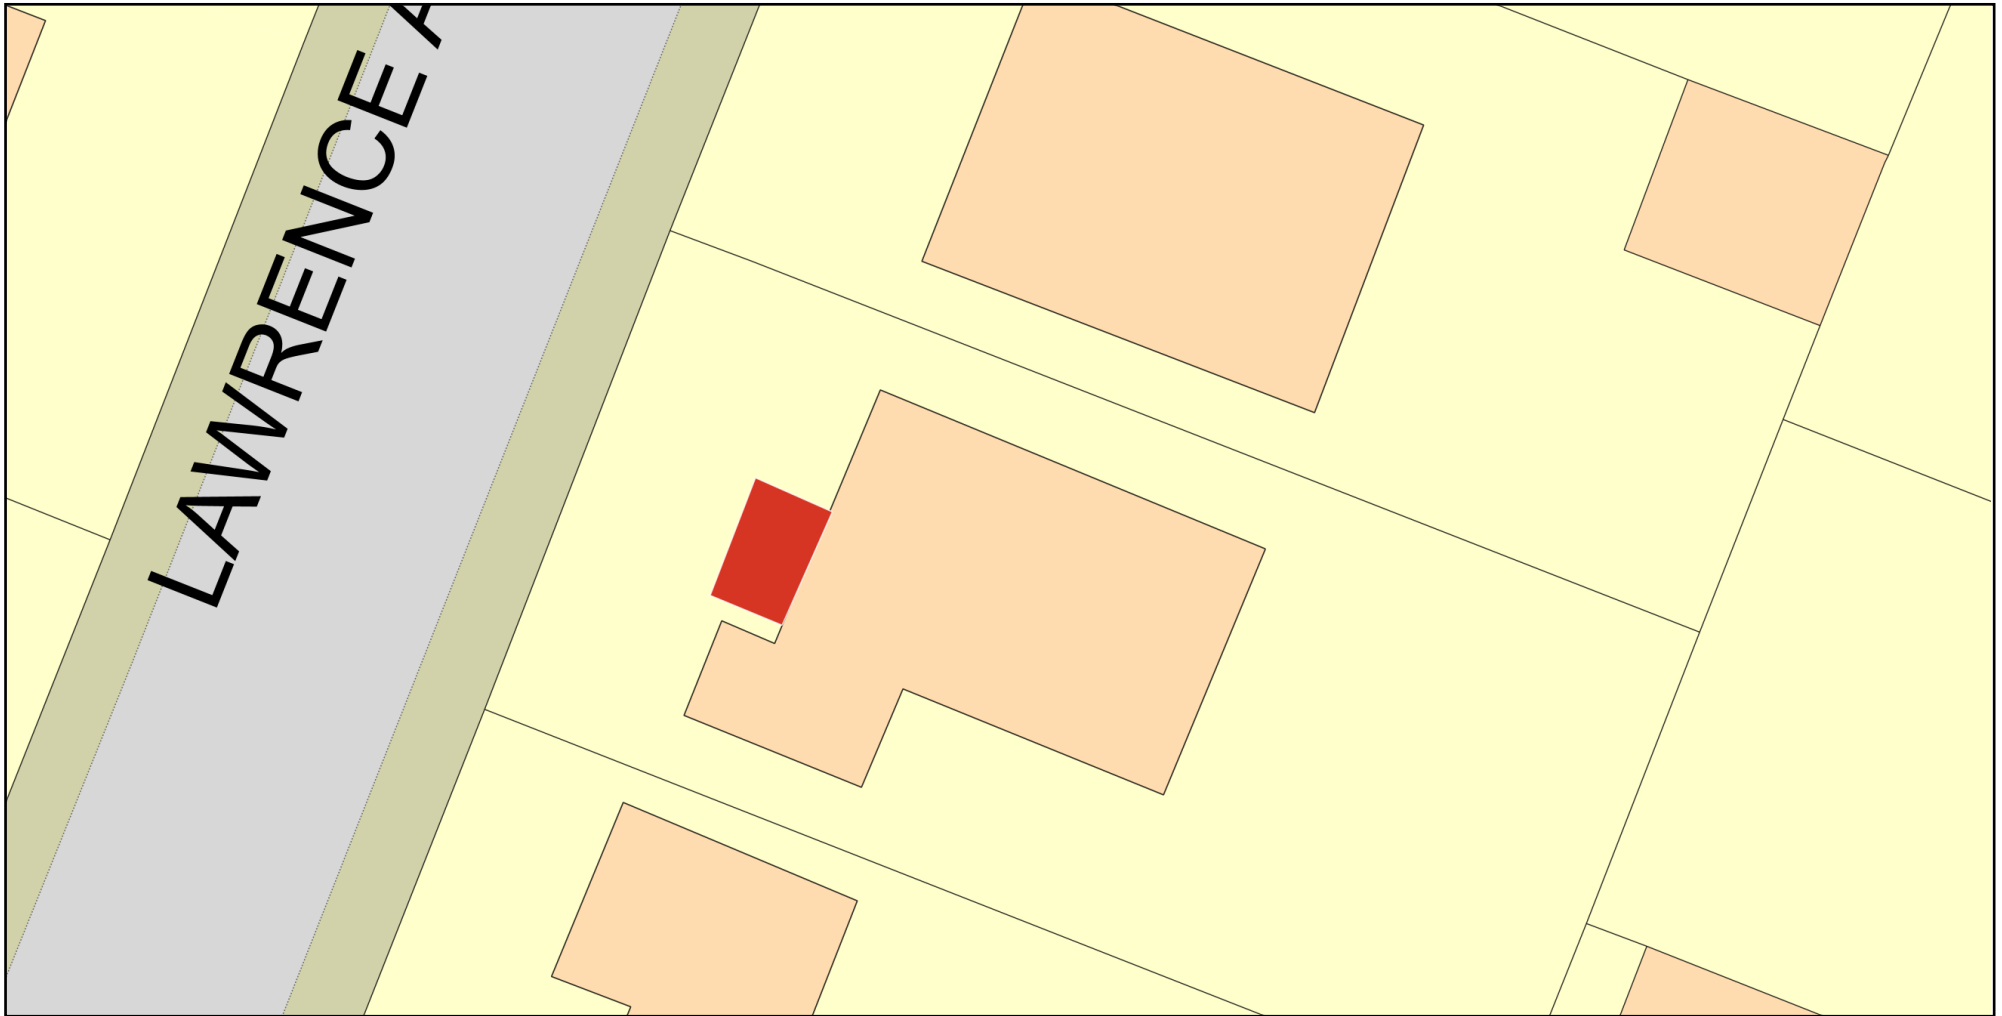

Plan Produced for: Mr N Edmondson

Date Produced: 20 Feb 2021

Plan Reference Number: TQRQM21051153032818

Scale: 1:200 @ A4

© Crown copyright and database rights 2019 OS 100042766