




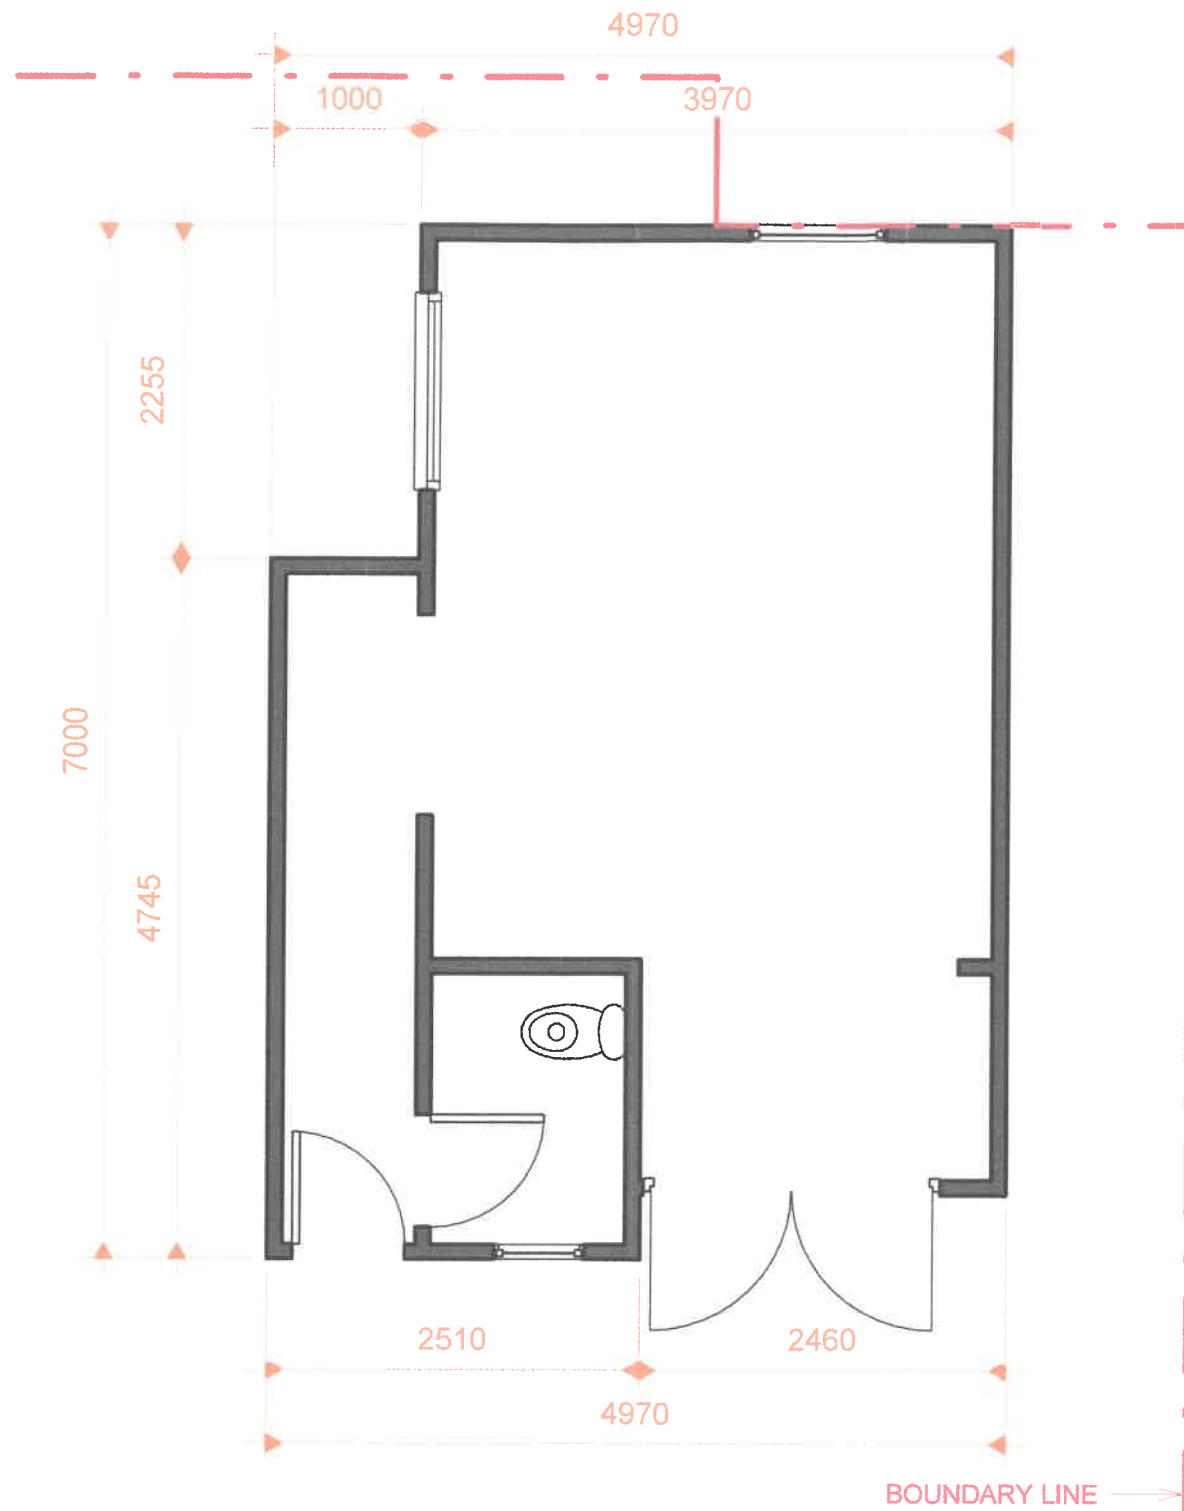


1 0 GROUND FLOOR
1 : 50

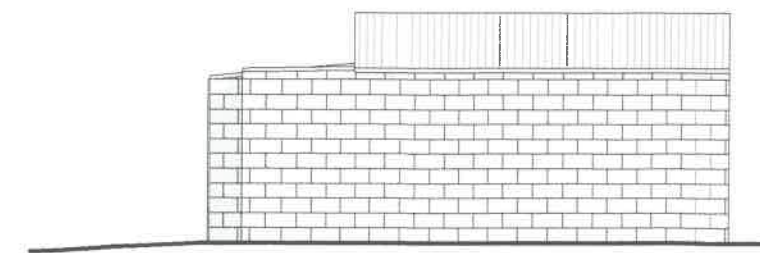


2 EXISTING NORTH EAST
1 : 100

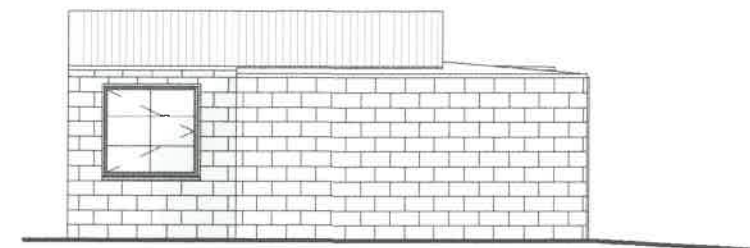

3 EXISTING SOUTH WEST
1 : 100

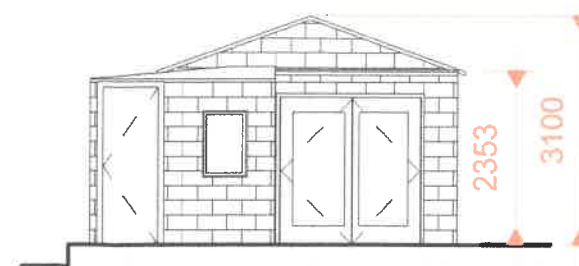

4 EXISTING SOUTH EAST
1 : 100

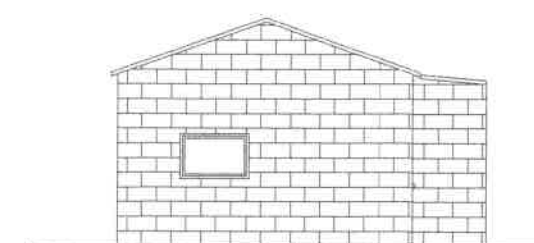

5 EXISTING NORTH WEST
1 : 100

	No.	Description	Date	PROJECT REPLACEMENT ANNEX @ 1 DEMENSE COTTAGES, NEWSHOLME, BB7 4JF				CLIENT MR & MRS WADDINGTON		
								Date 03/10/2020	Project number WAD-02	Scale (@ A3) As indicated
								Drawn by RH	DRWAING NUMBER	
				Checked by RH	A1.1					

CODE	STATUS	SUITABILITY DESCRIPTION	PURPOSE OF ISSUE	SHEET EXISTING GARAGE