



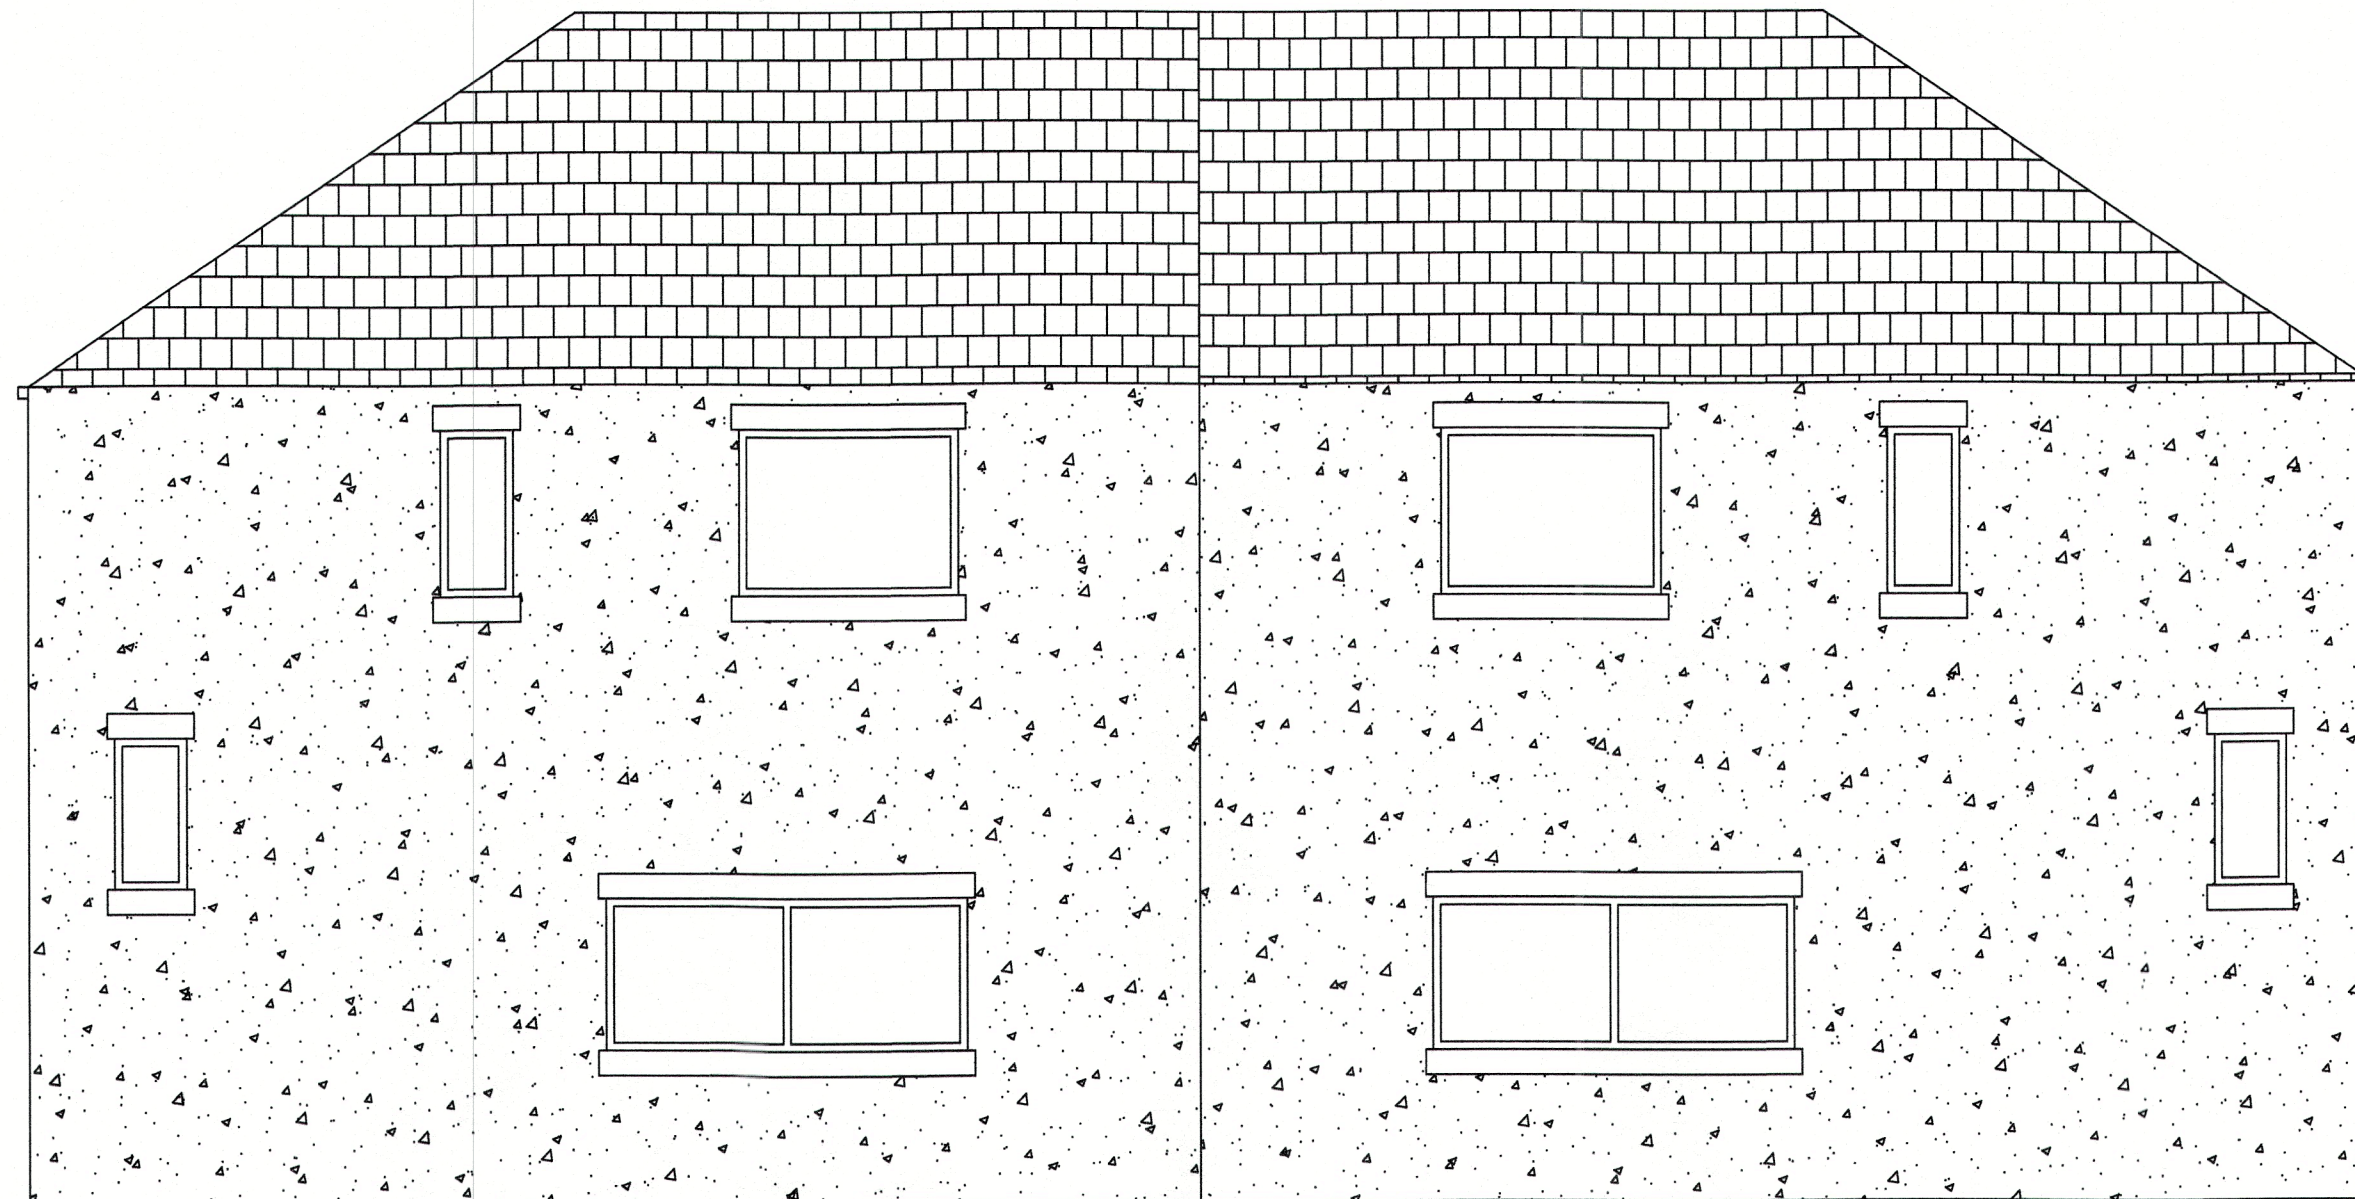

Front Elevation Existing
2 Demesne

Front Elevation Existing
1 Demesne

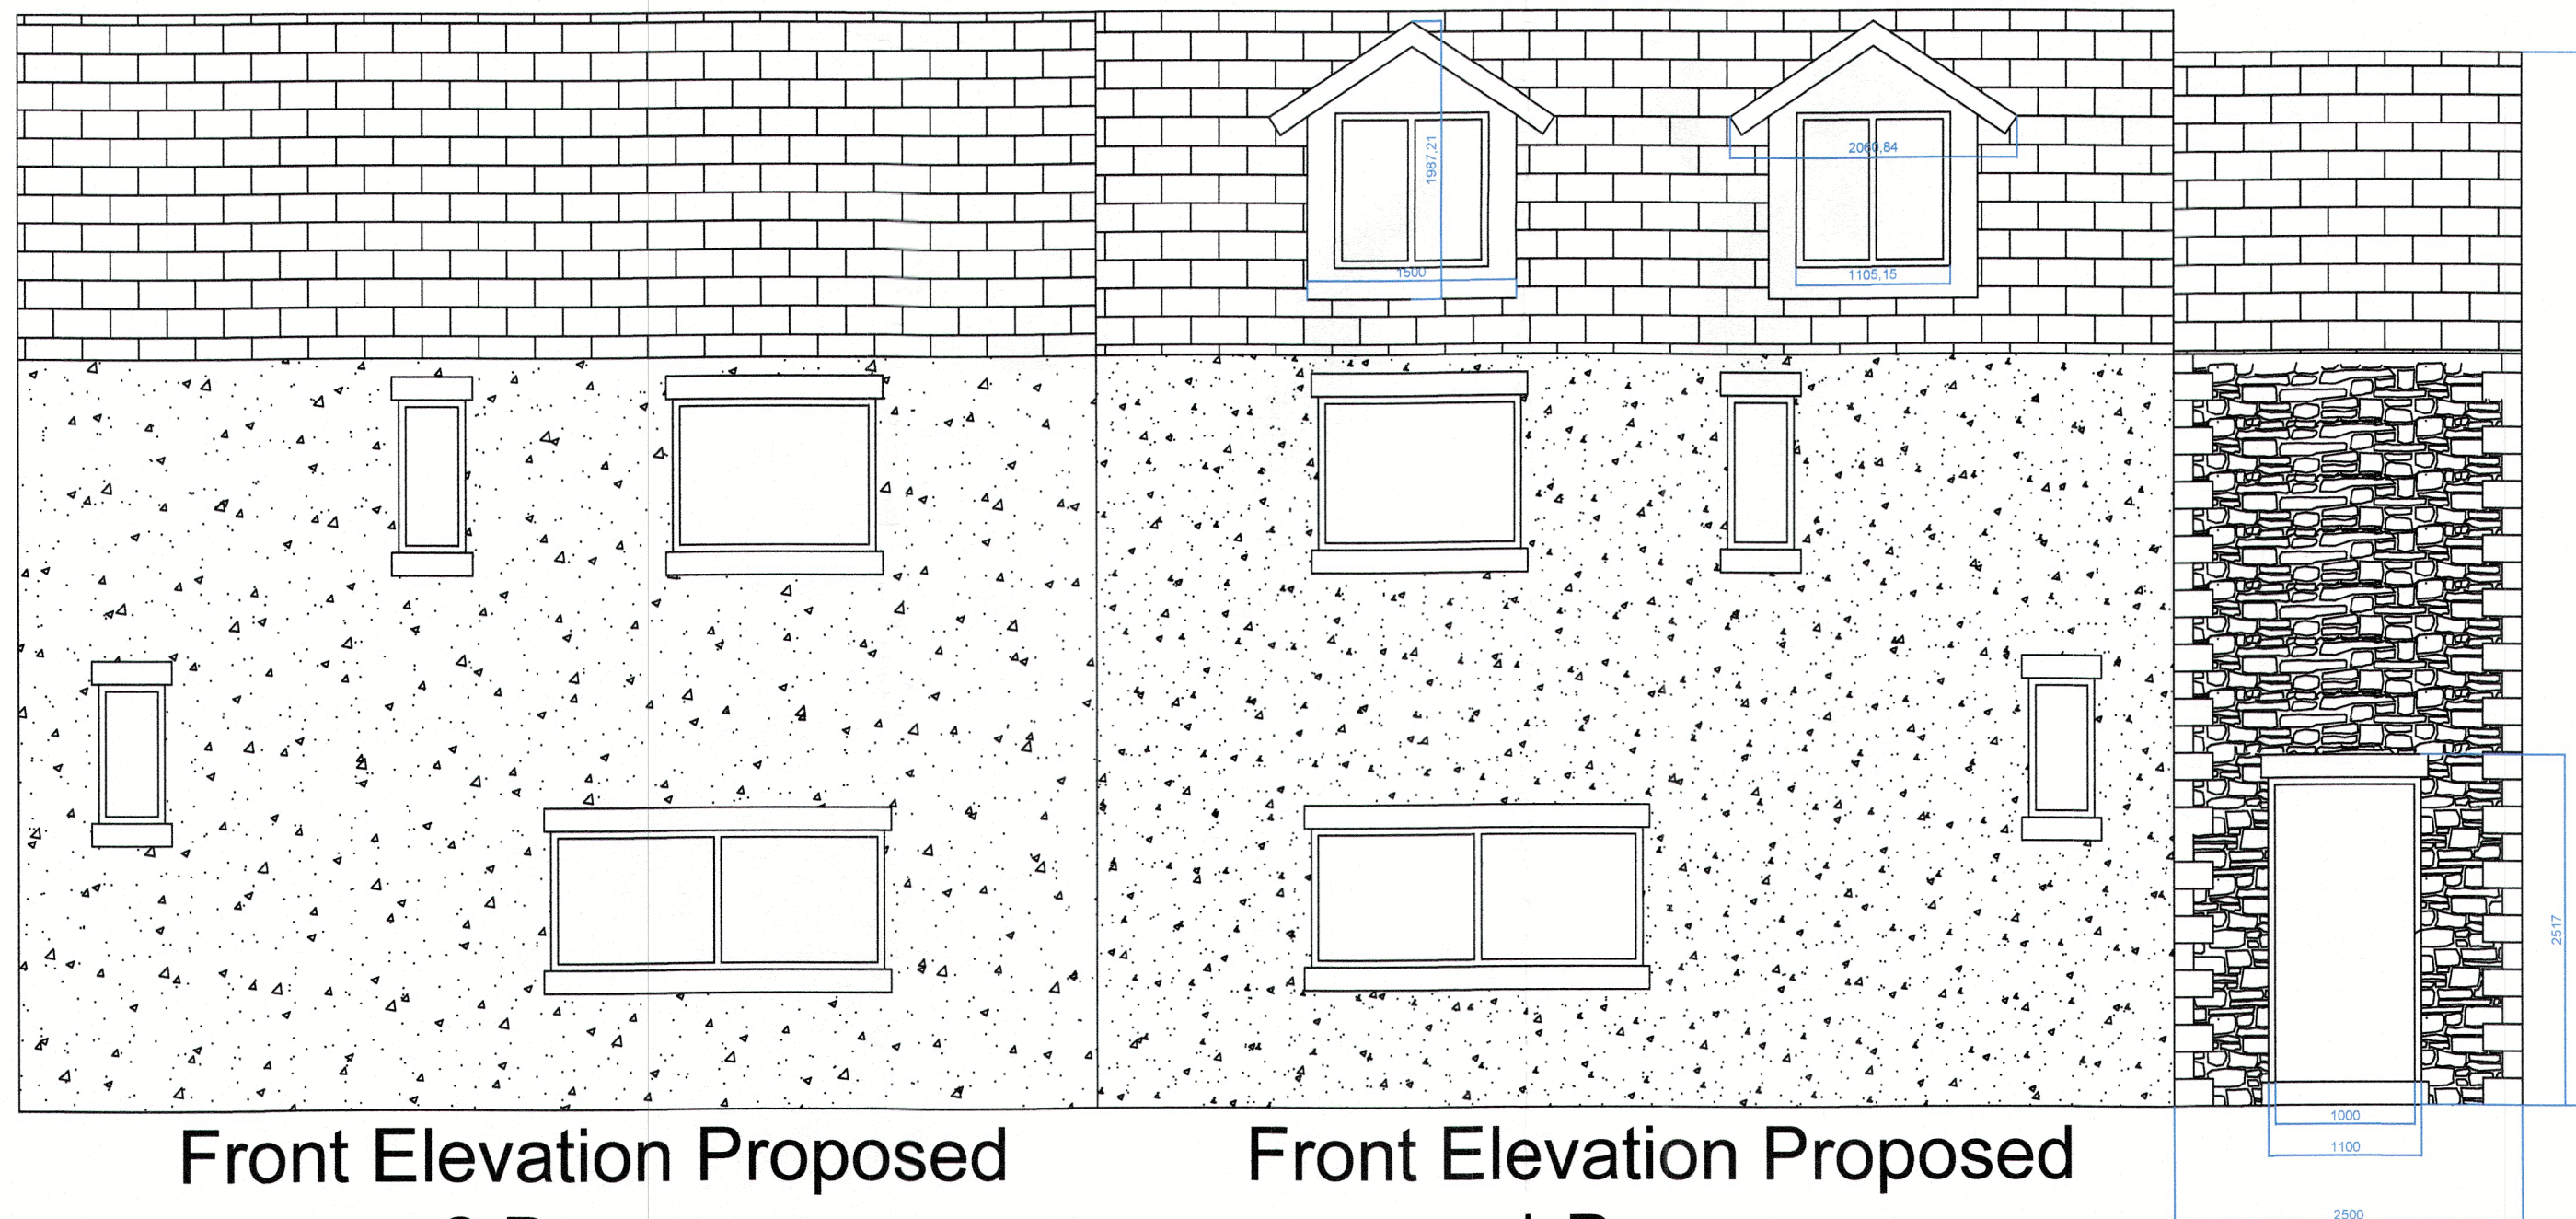

Front Elevation Proposed
2 Demesne

Front Elevation Proposed
1 Demesne

General Notes

Project
Front Elevations

Date
27/08/2016

Scale
1:50

Sheet

5

Project Name and Address
Mr & Mrs Waddington
1 Demesne Cottage
Settle Road
Newsholme
Clitheroe
Lancashire BB7 4JF