



Ground Floor Proposed

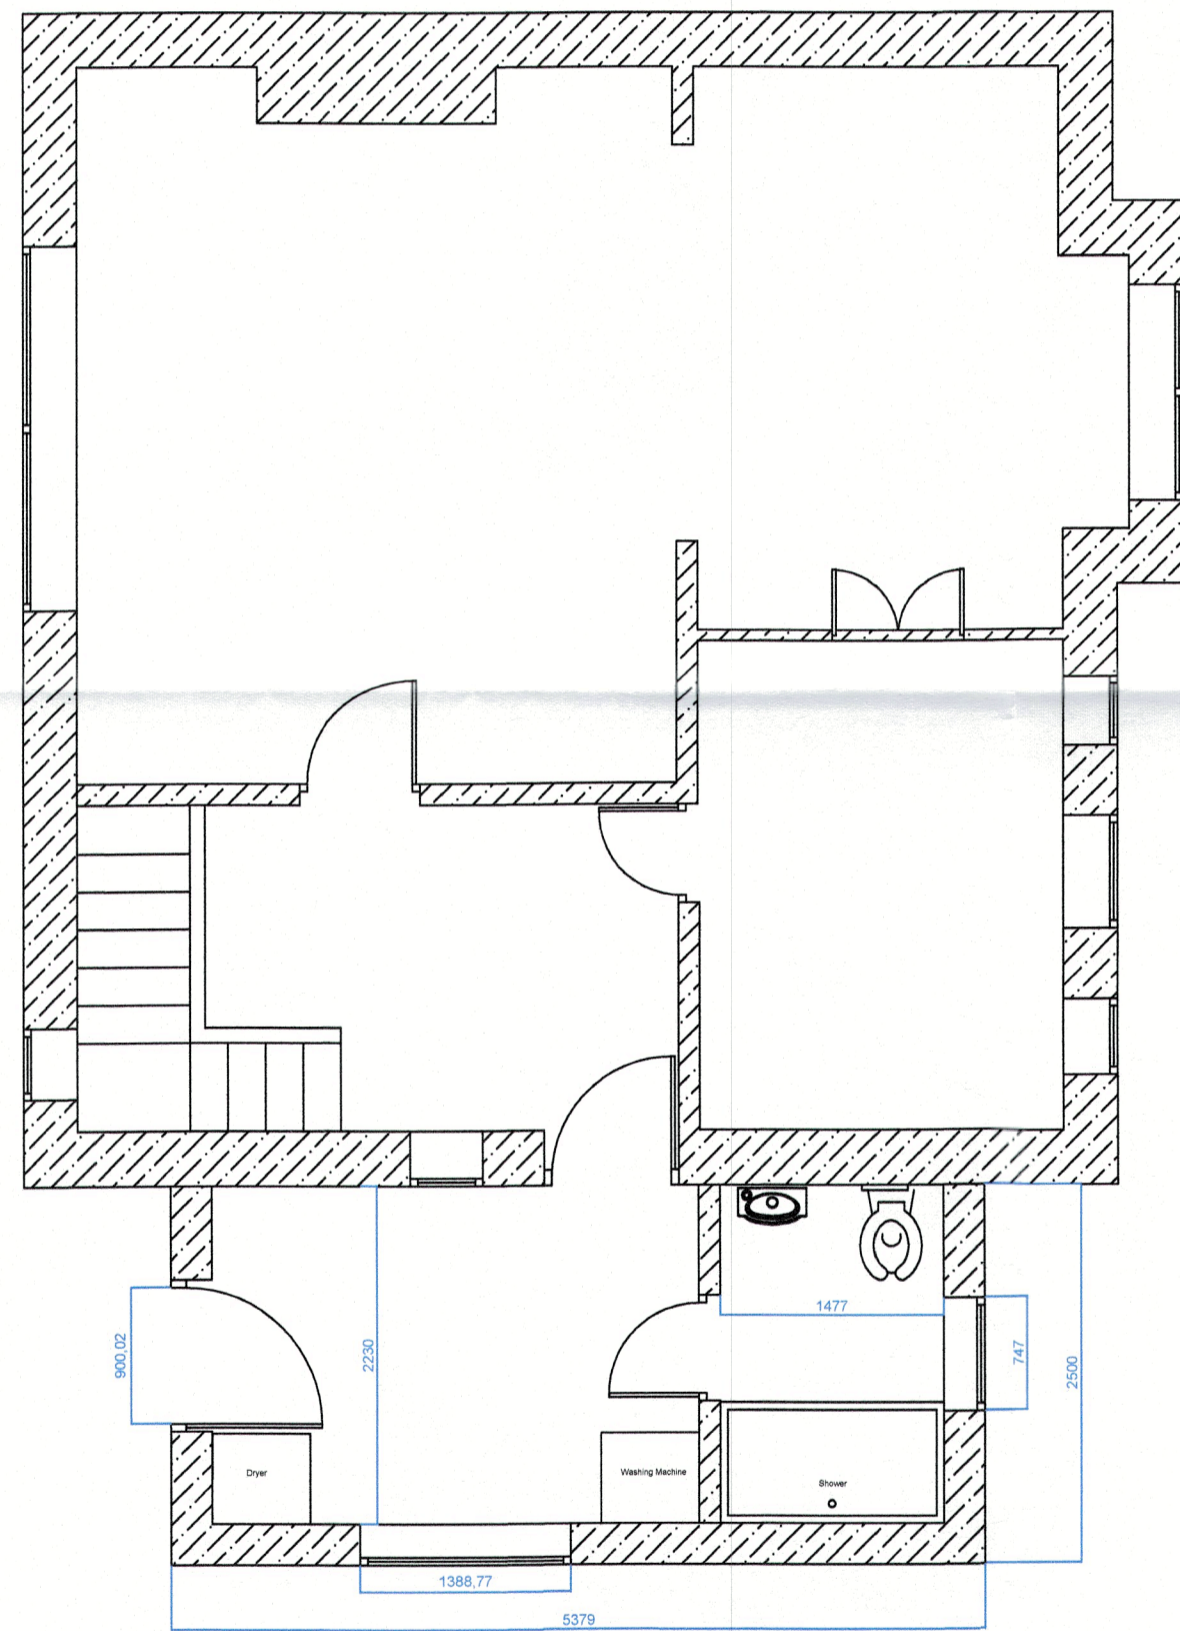

First Floor Proposed

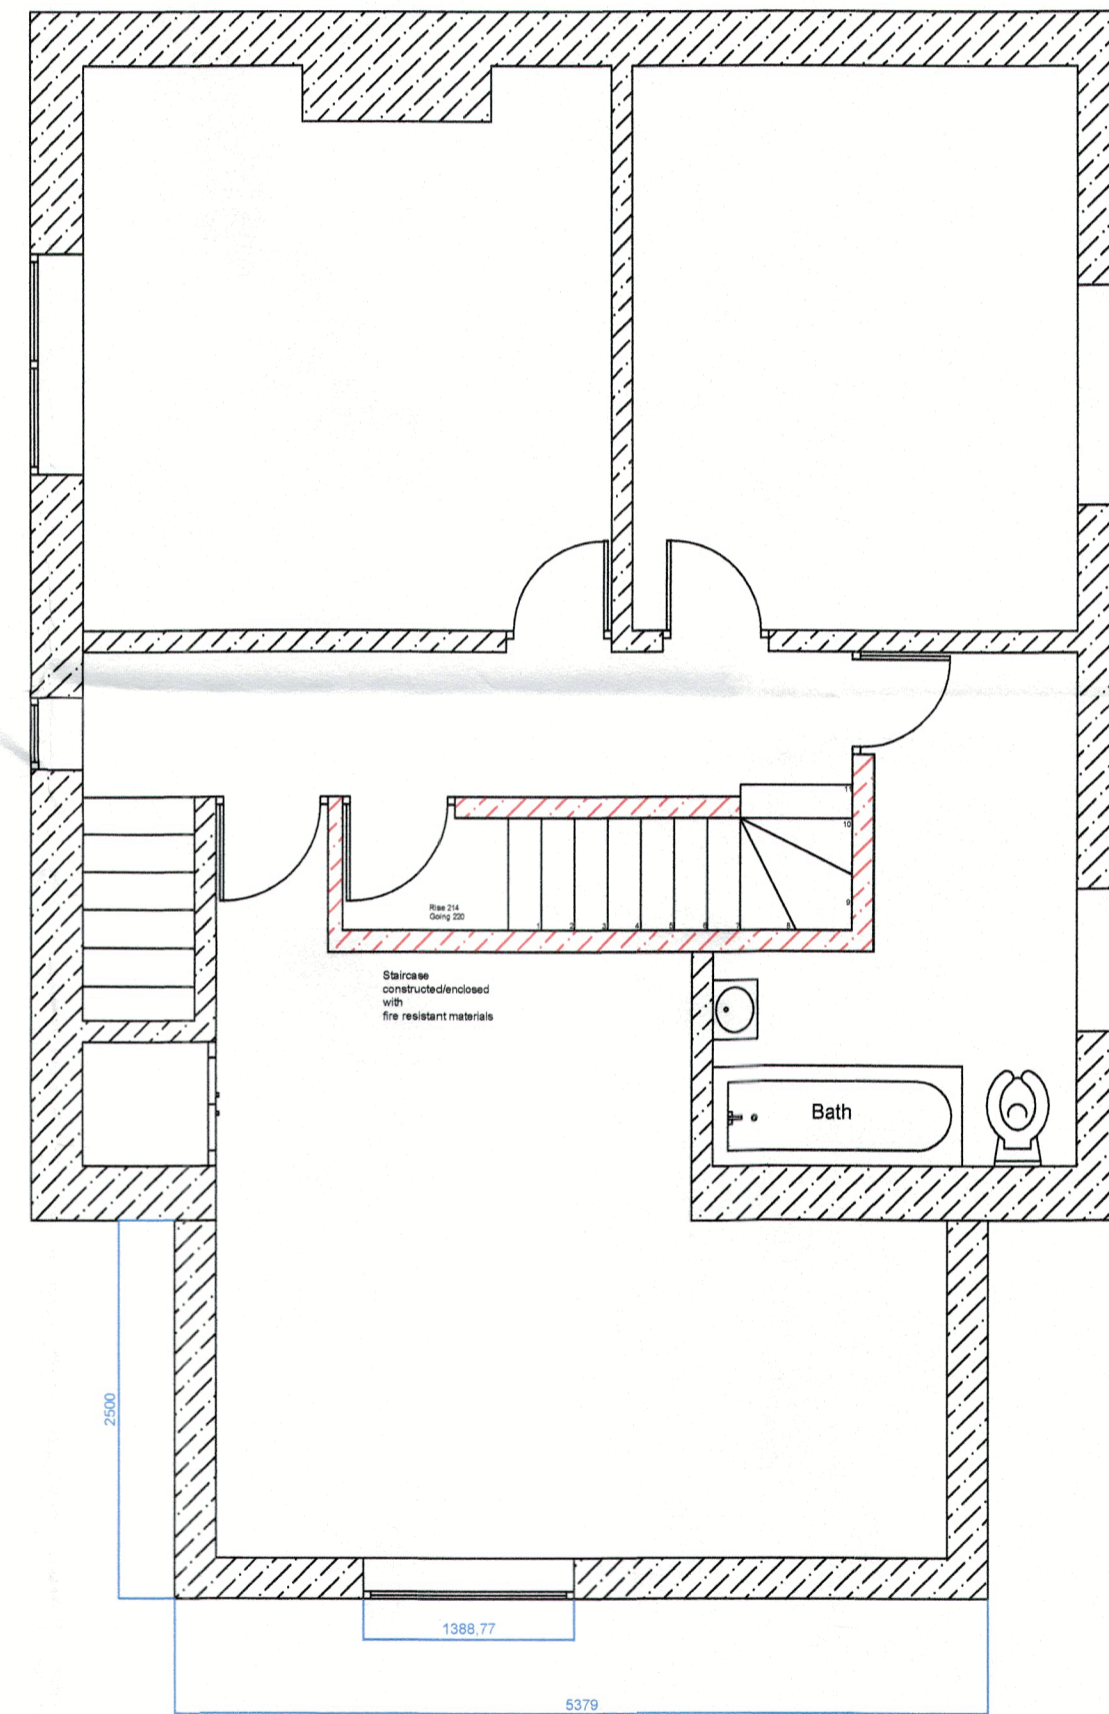

Project	Floor Plans	Sheet
Date	27/08/2016	2
Scale	1:50	

Project Name and Address
Mr & Mrs Waddington
1 Demesne Cottage
Settle Road
Newholme
Clitheroe
Lancashire BB7 4JF