



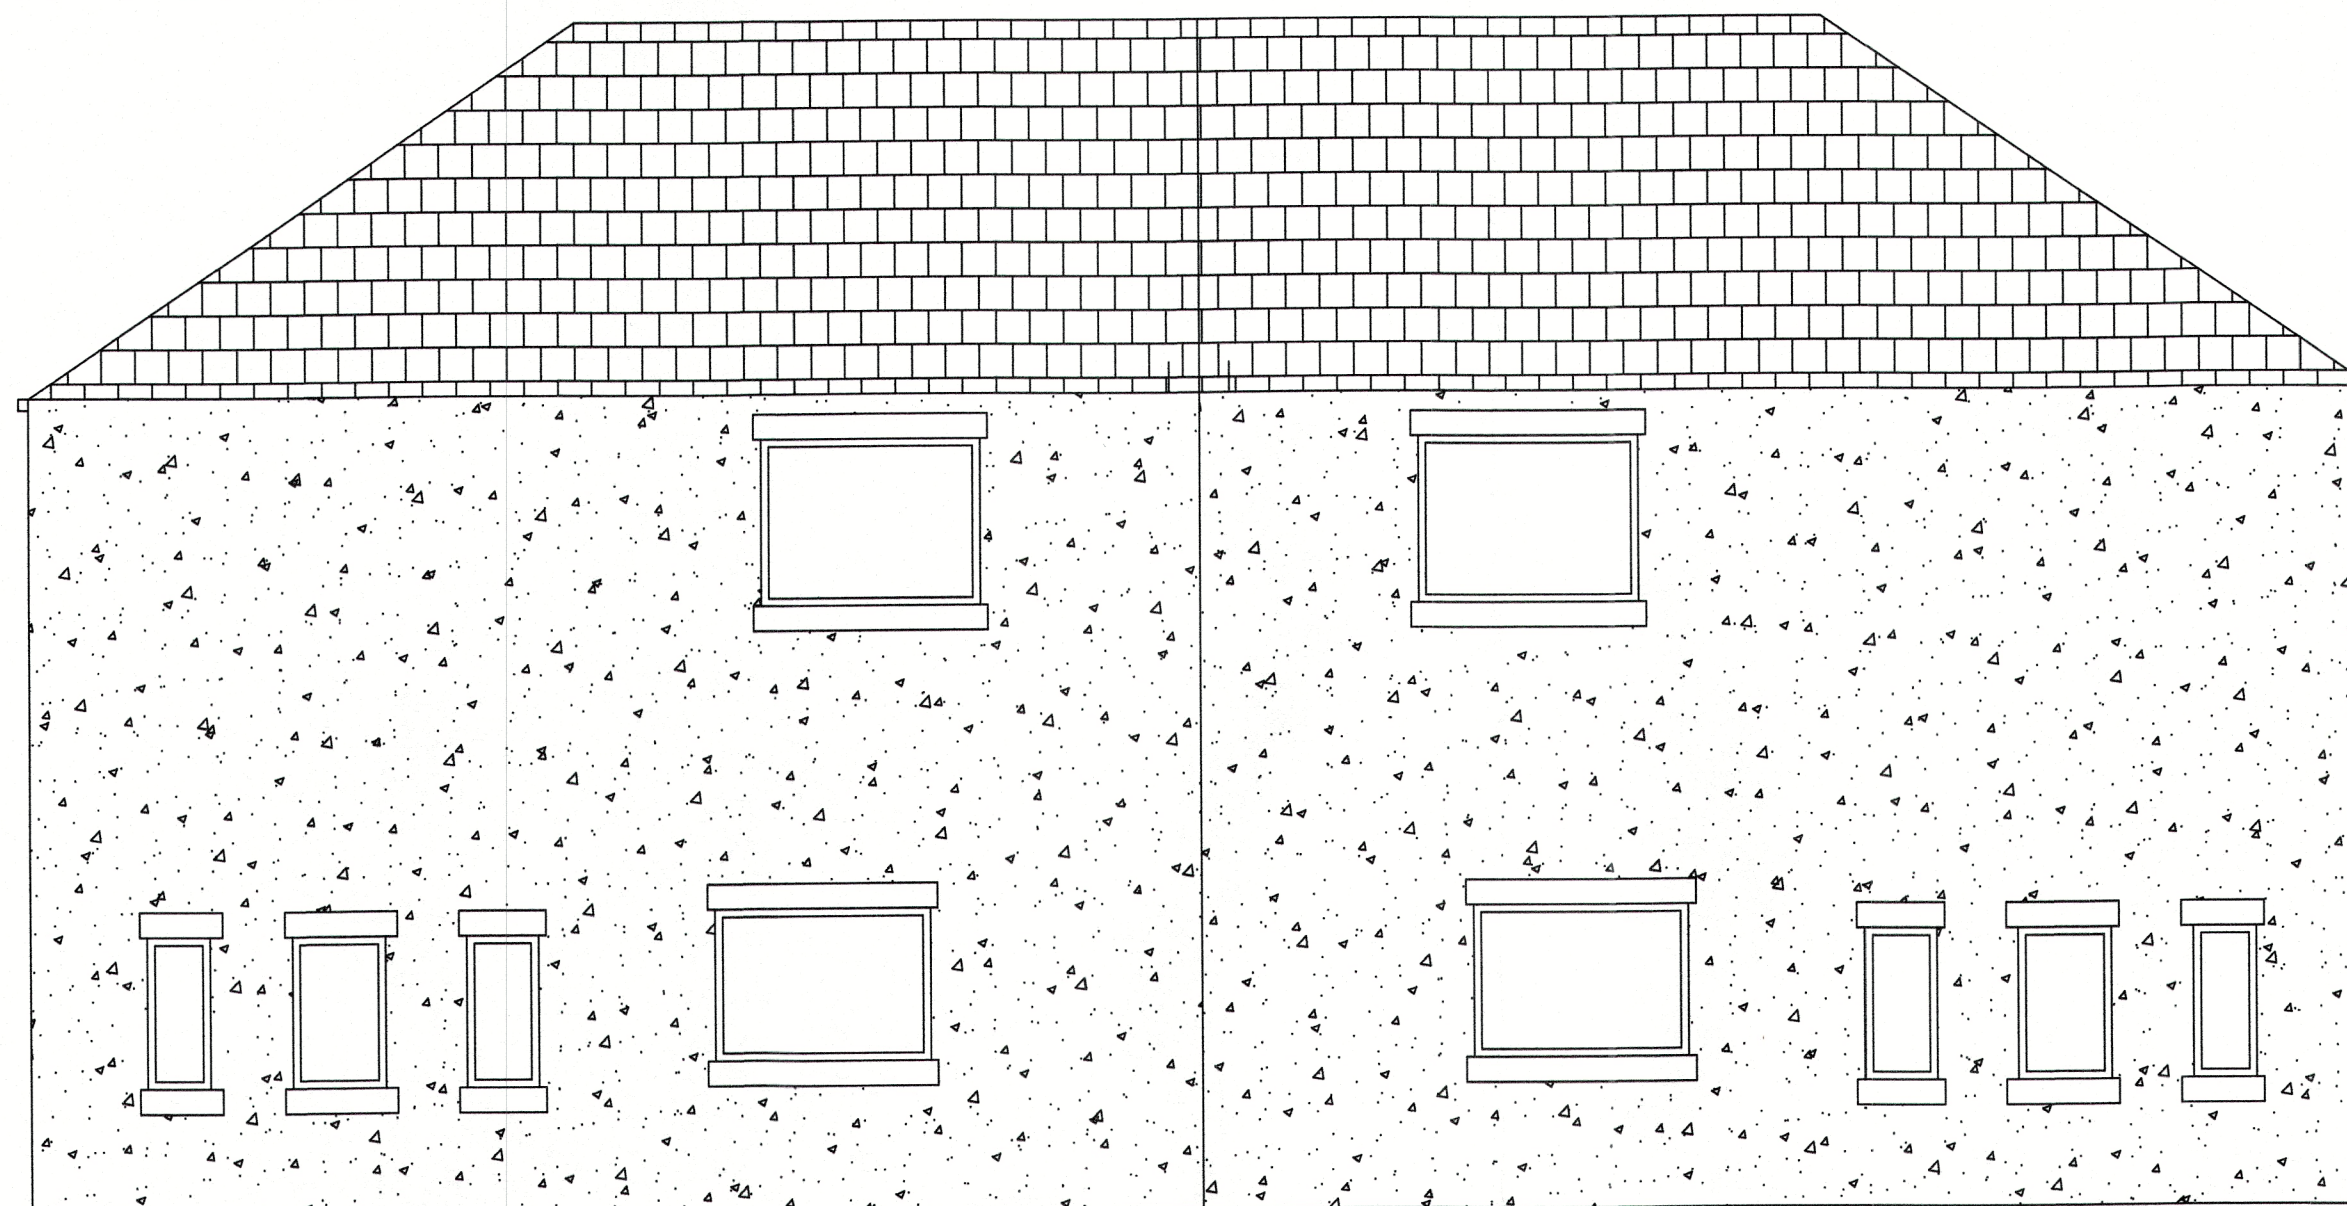

Rear Elevation Existing
No 1 Demesne

Rear Elevation Existing
No 2 Demesne

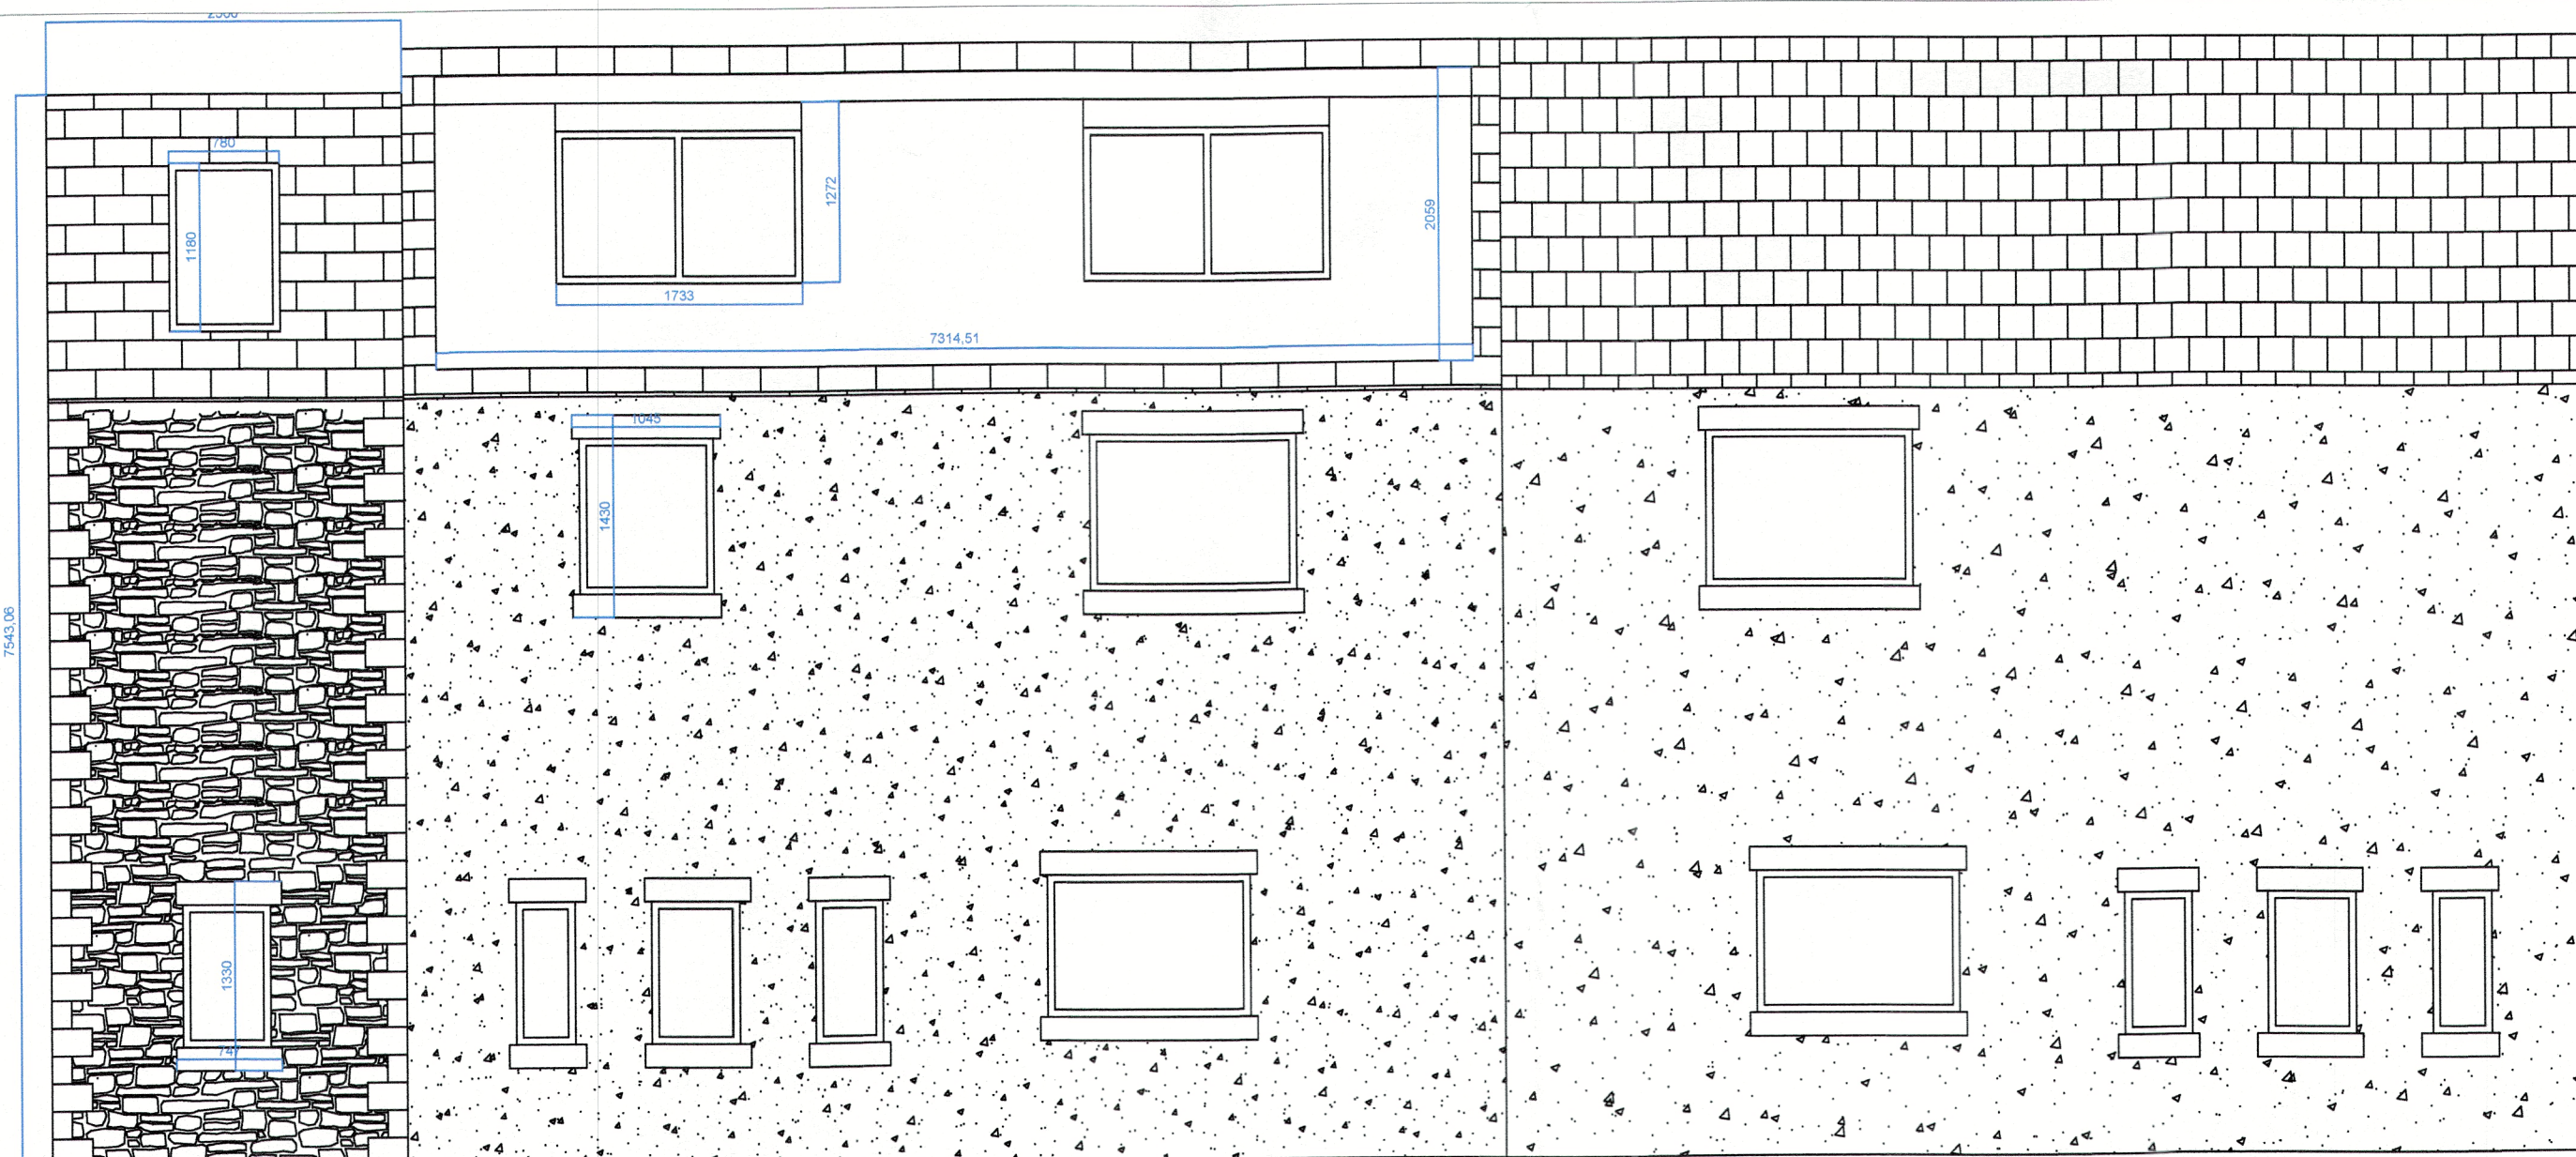

Rear Elevation Proposed
No 1 Demesne

Rear Elevation Proposed
No 2 Demesne

General Notes

Project
Rear Elevations

Date
27/08/2016

Scale
1:50

Sheet

4

Project Name and Address
Mr & Mrs Waddington
1 Demesne Cottage
Settle Road
Newholme
Clitheroe
Lancashire BB7 4JF