



②

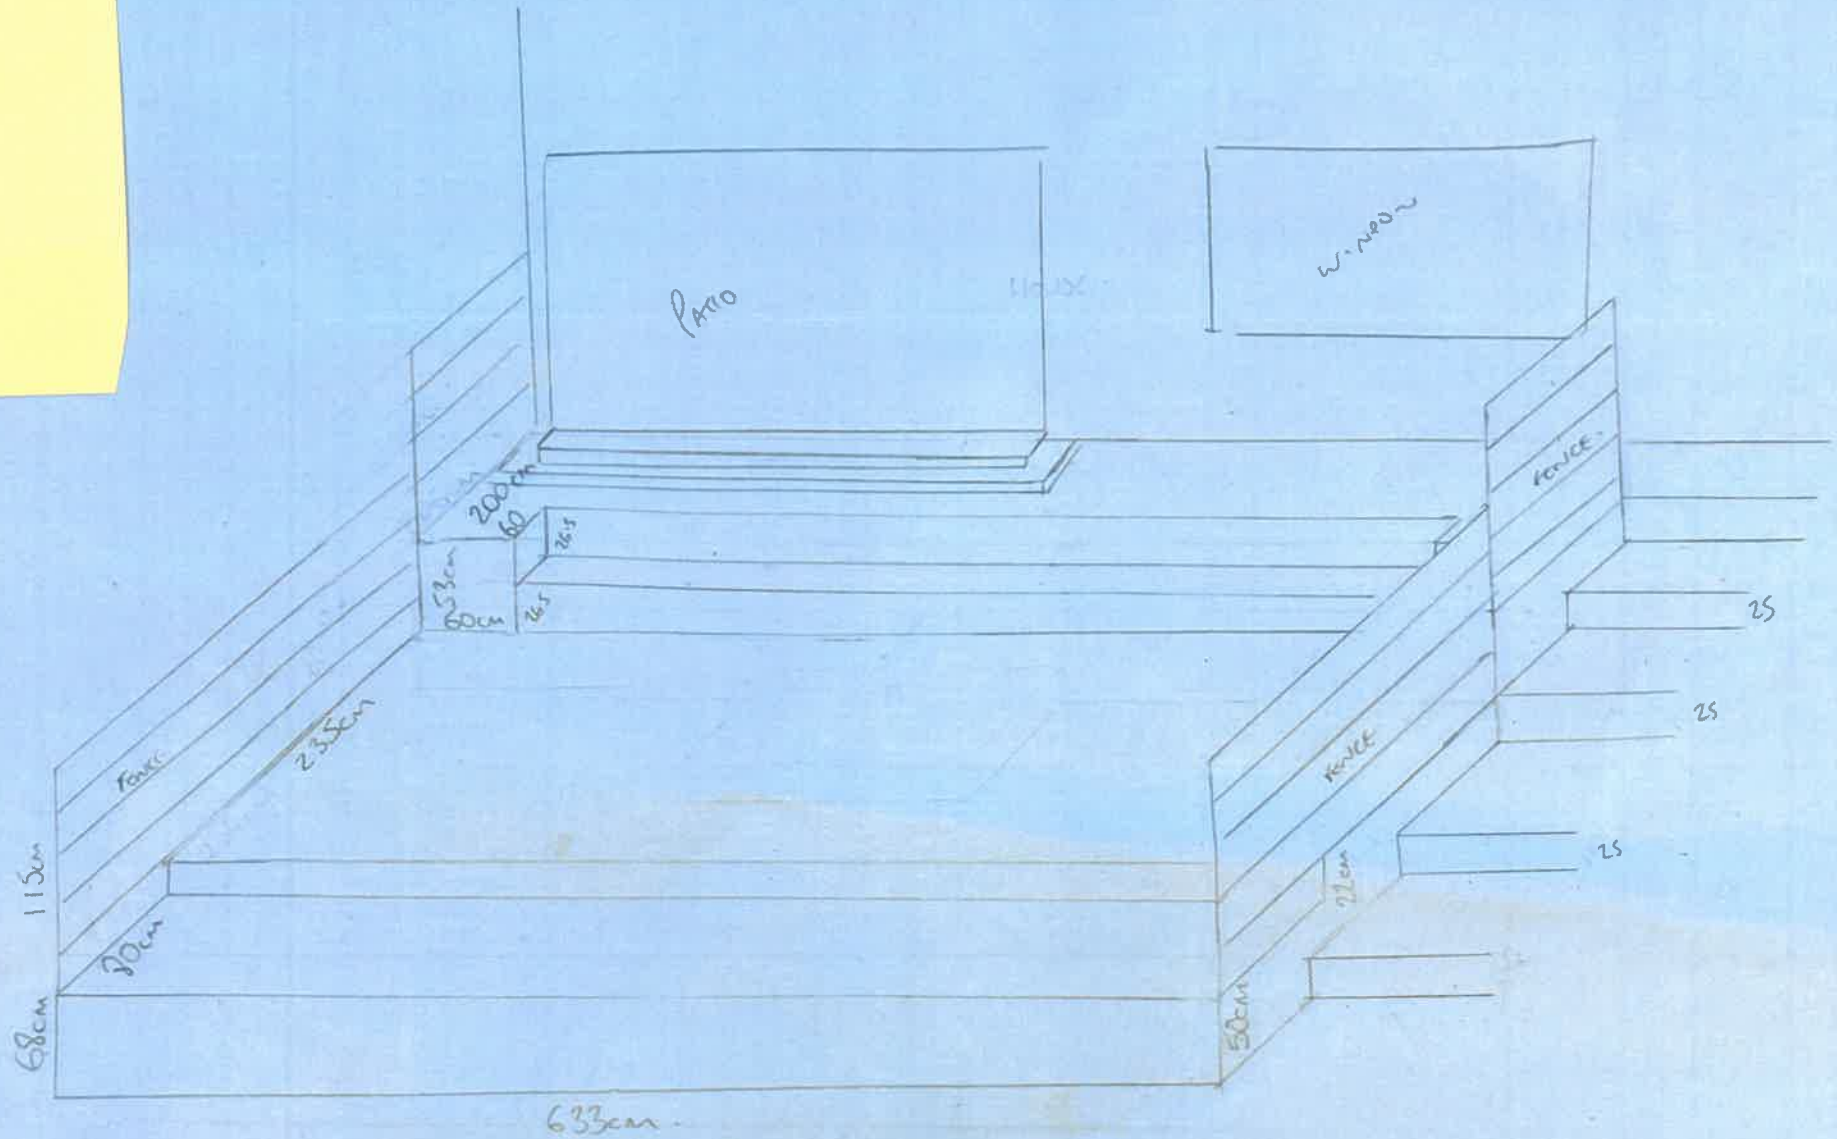

MASTER

320210213P

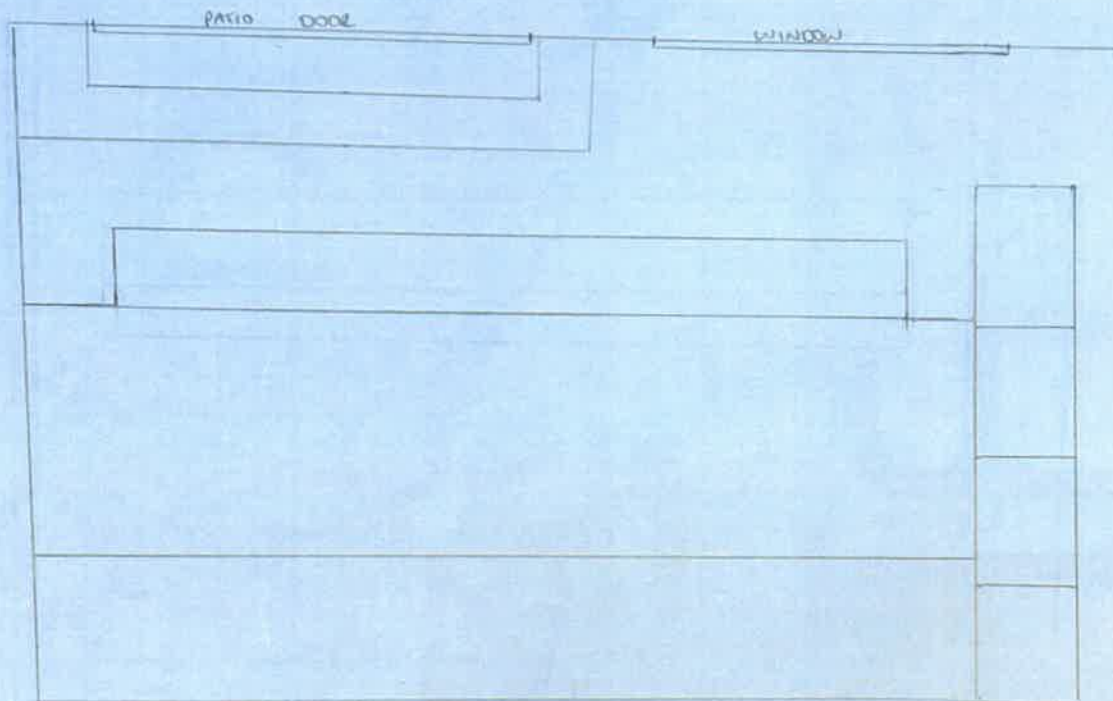

HEIGHTS & LEVELS ON
②

CALDWELL - PLEASE ADD ON PLANS
AT ALL ①

SCALE = 1:50