

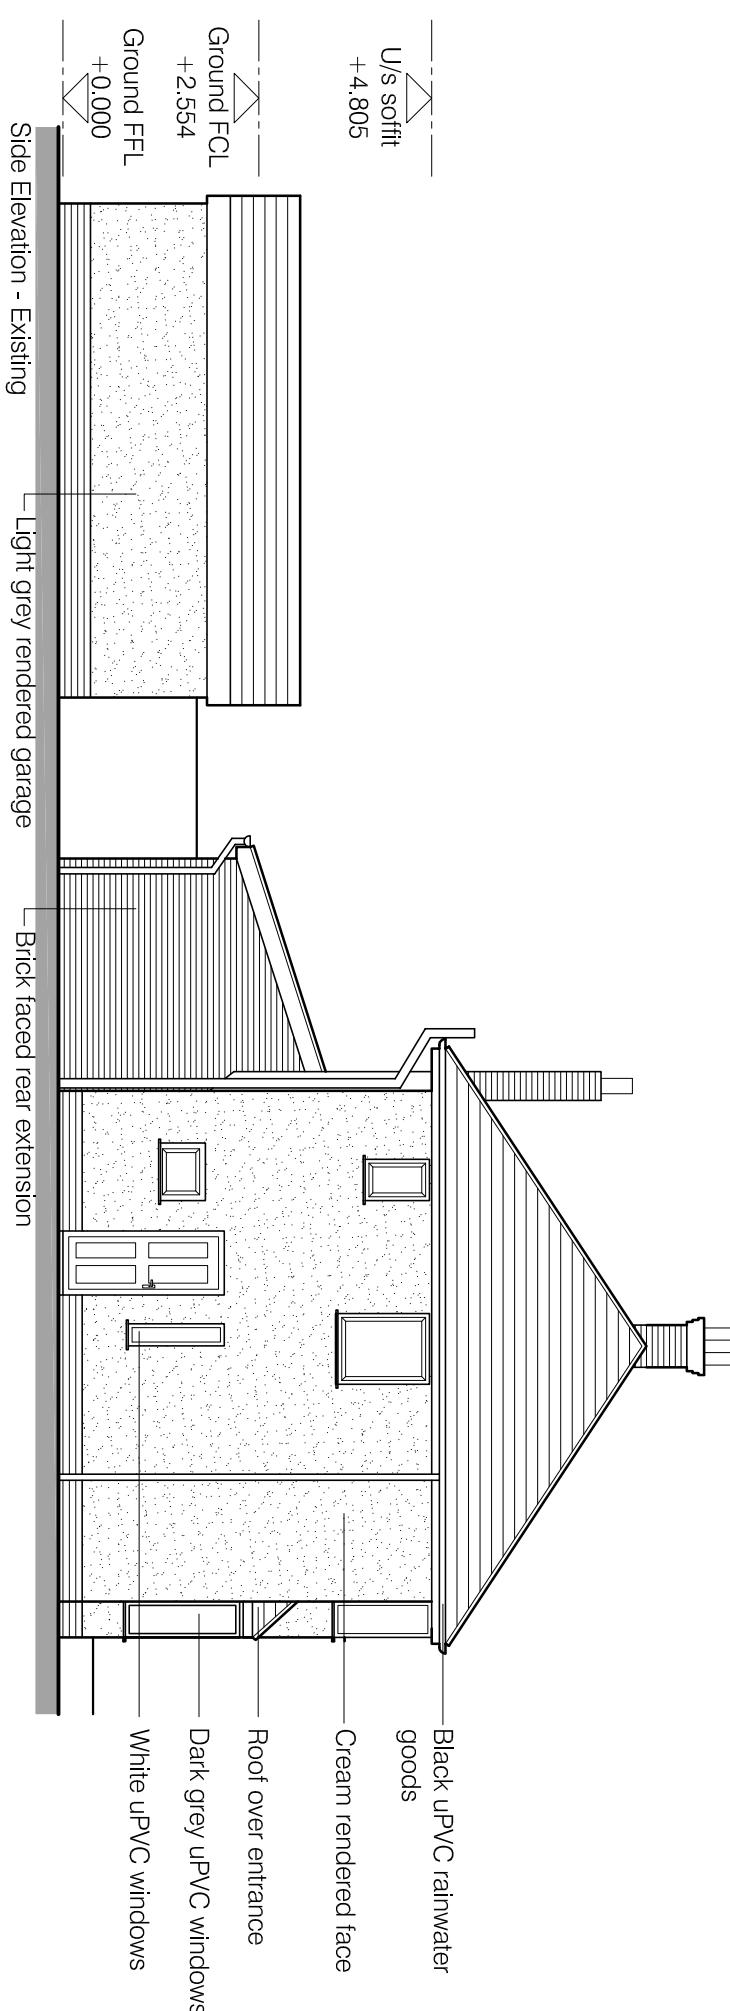


Do not scale. Contractors must check all dimensions on site before preparing production drawings or commencing any work. This drawing and its design is the copyright of LMC Architecture Limited and may not be reproduced in any form whatsoever without their prior express written consent.

Revision	Date	Revision note	Drawn by	Purpose of issue
-	16.11.20	First issue	LM	Planning

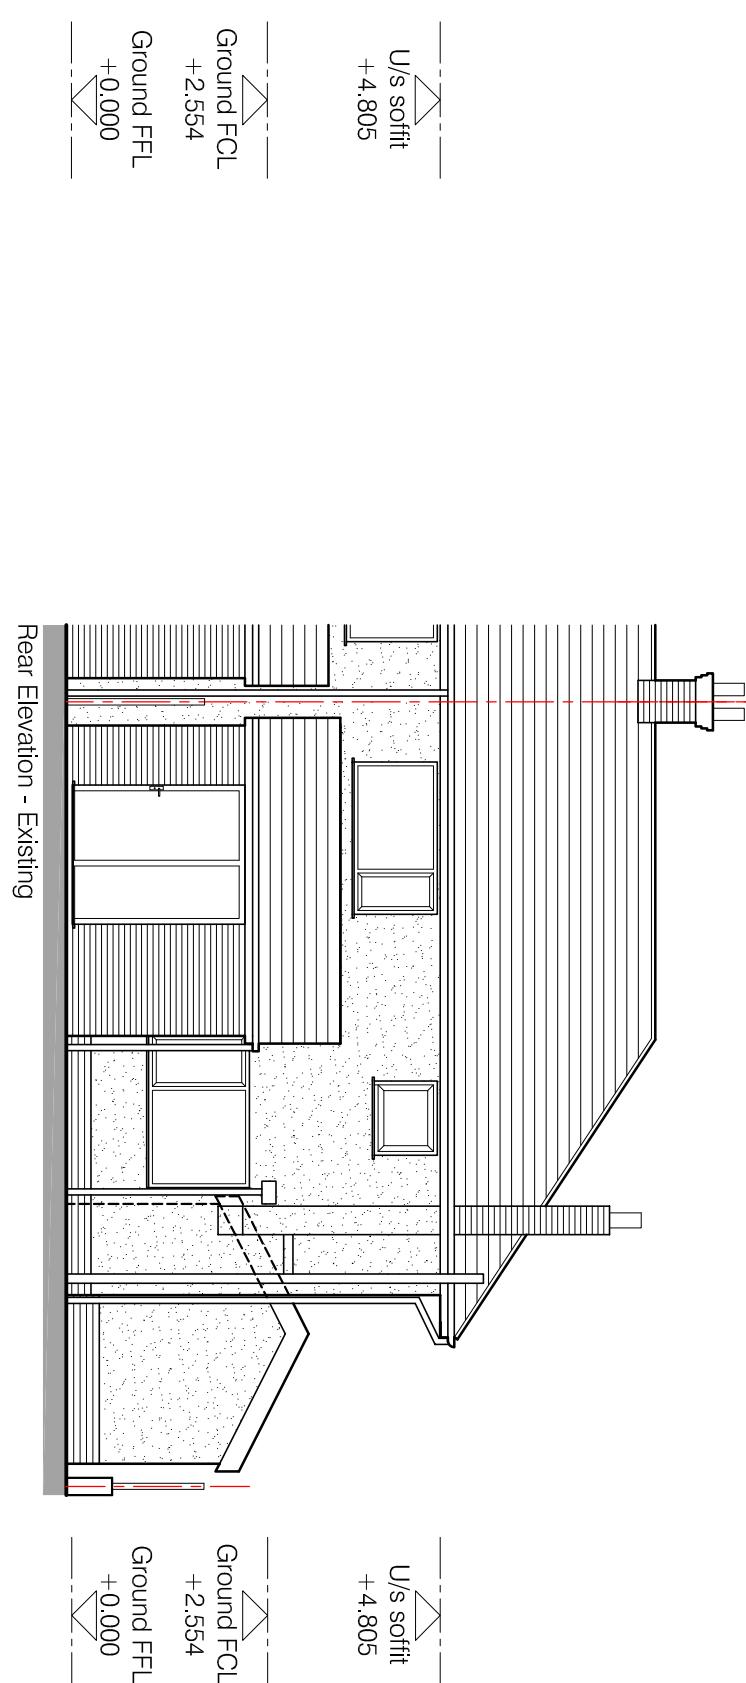

Project 8 Whittam Road Whalley	Drawing title Existing Elevations	Scale 1:100@A3	LMC Architecture Limited Architectural design services
Client Mr and Mrs Wallace	Drawing number 2077-PL02	Date 16.11.20	4 Dovedale Drive, Iglenhill, Burnley, Lancashire, BB12 8XD Web : <a href="http://www.lmcarchitecture.co.uk">www.lmcarchitecture.co.uk</a>

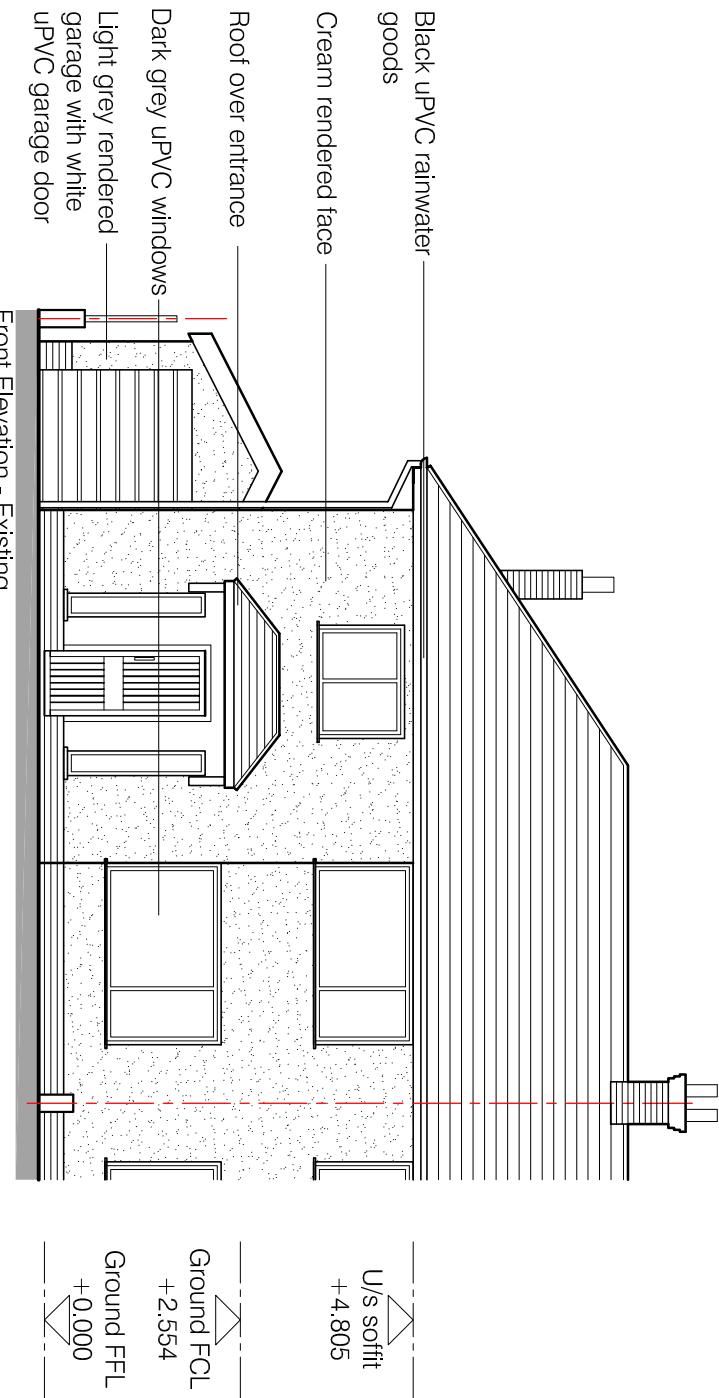