

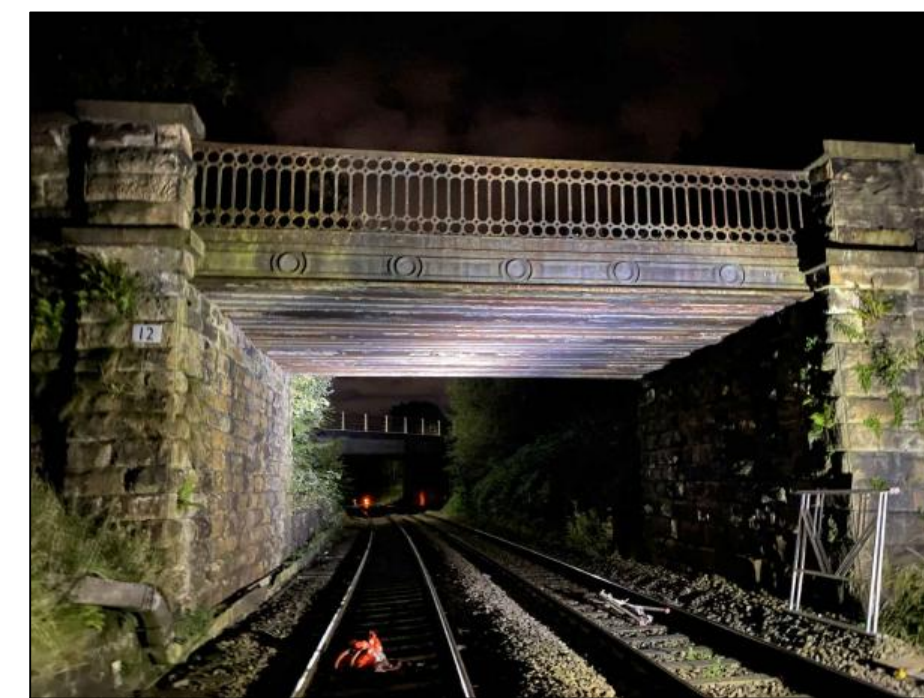
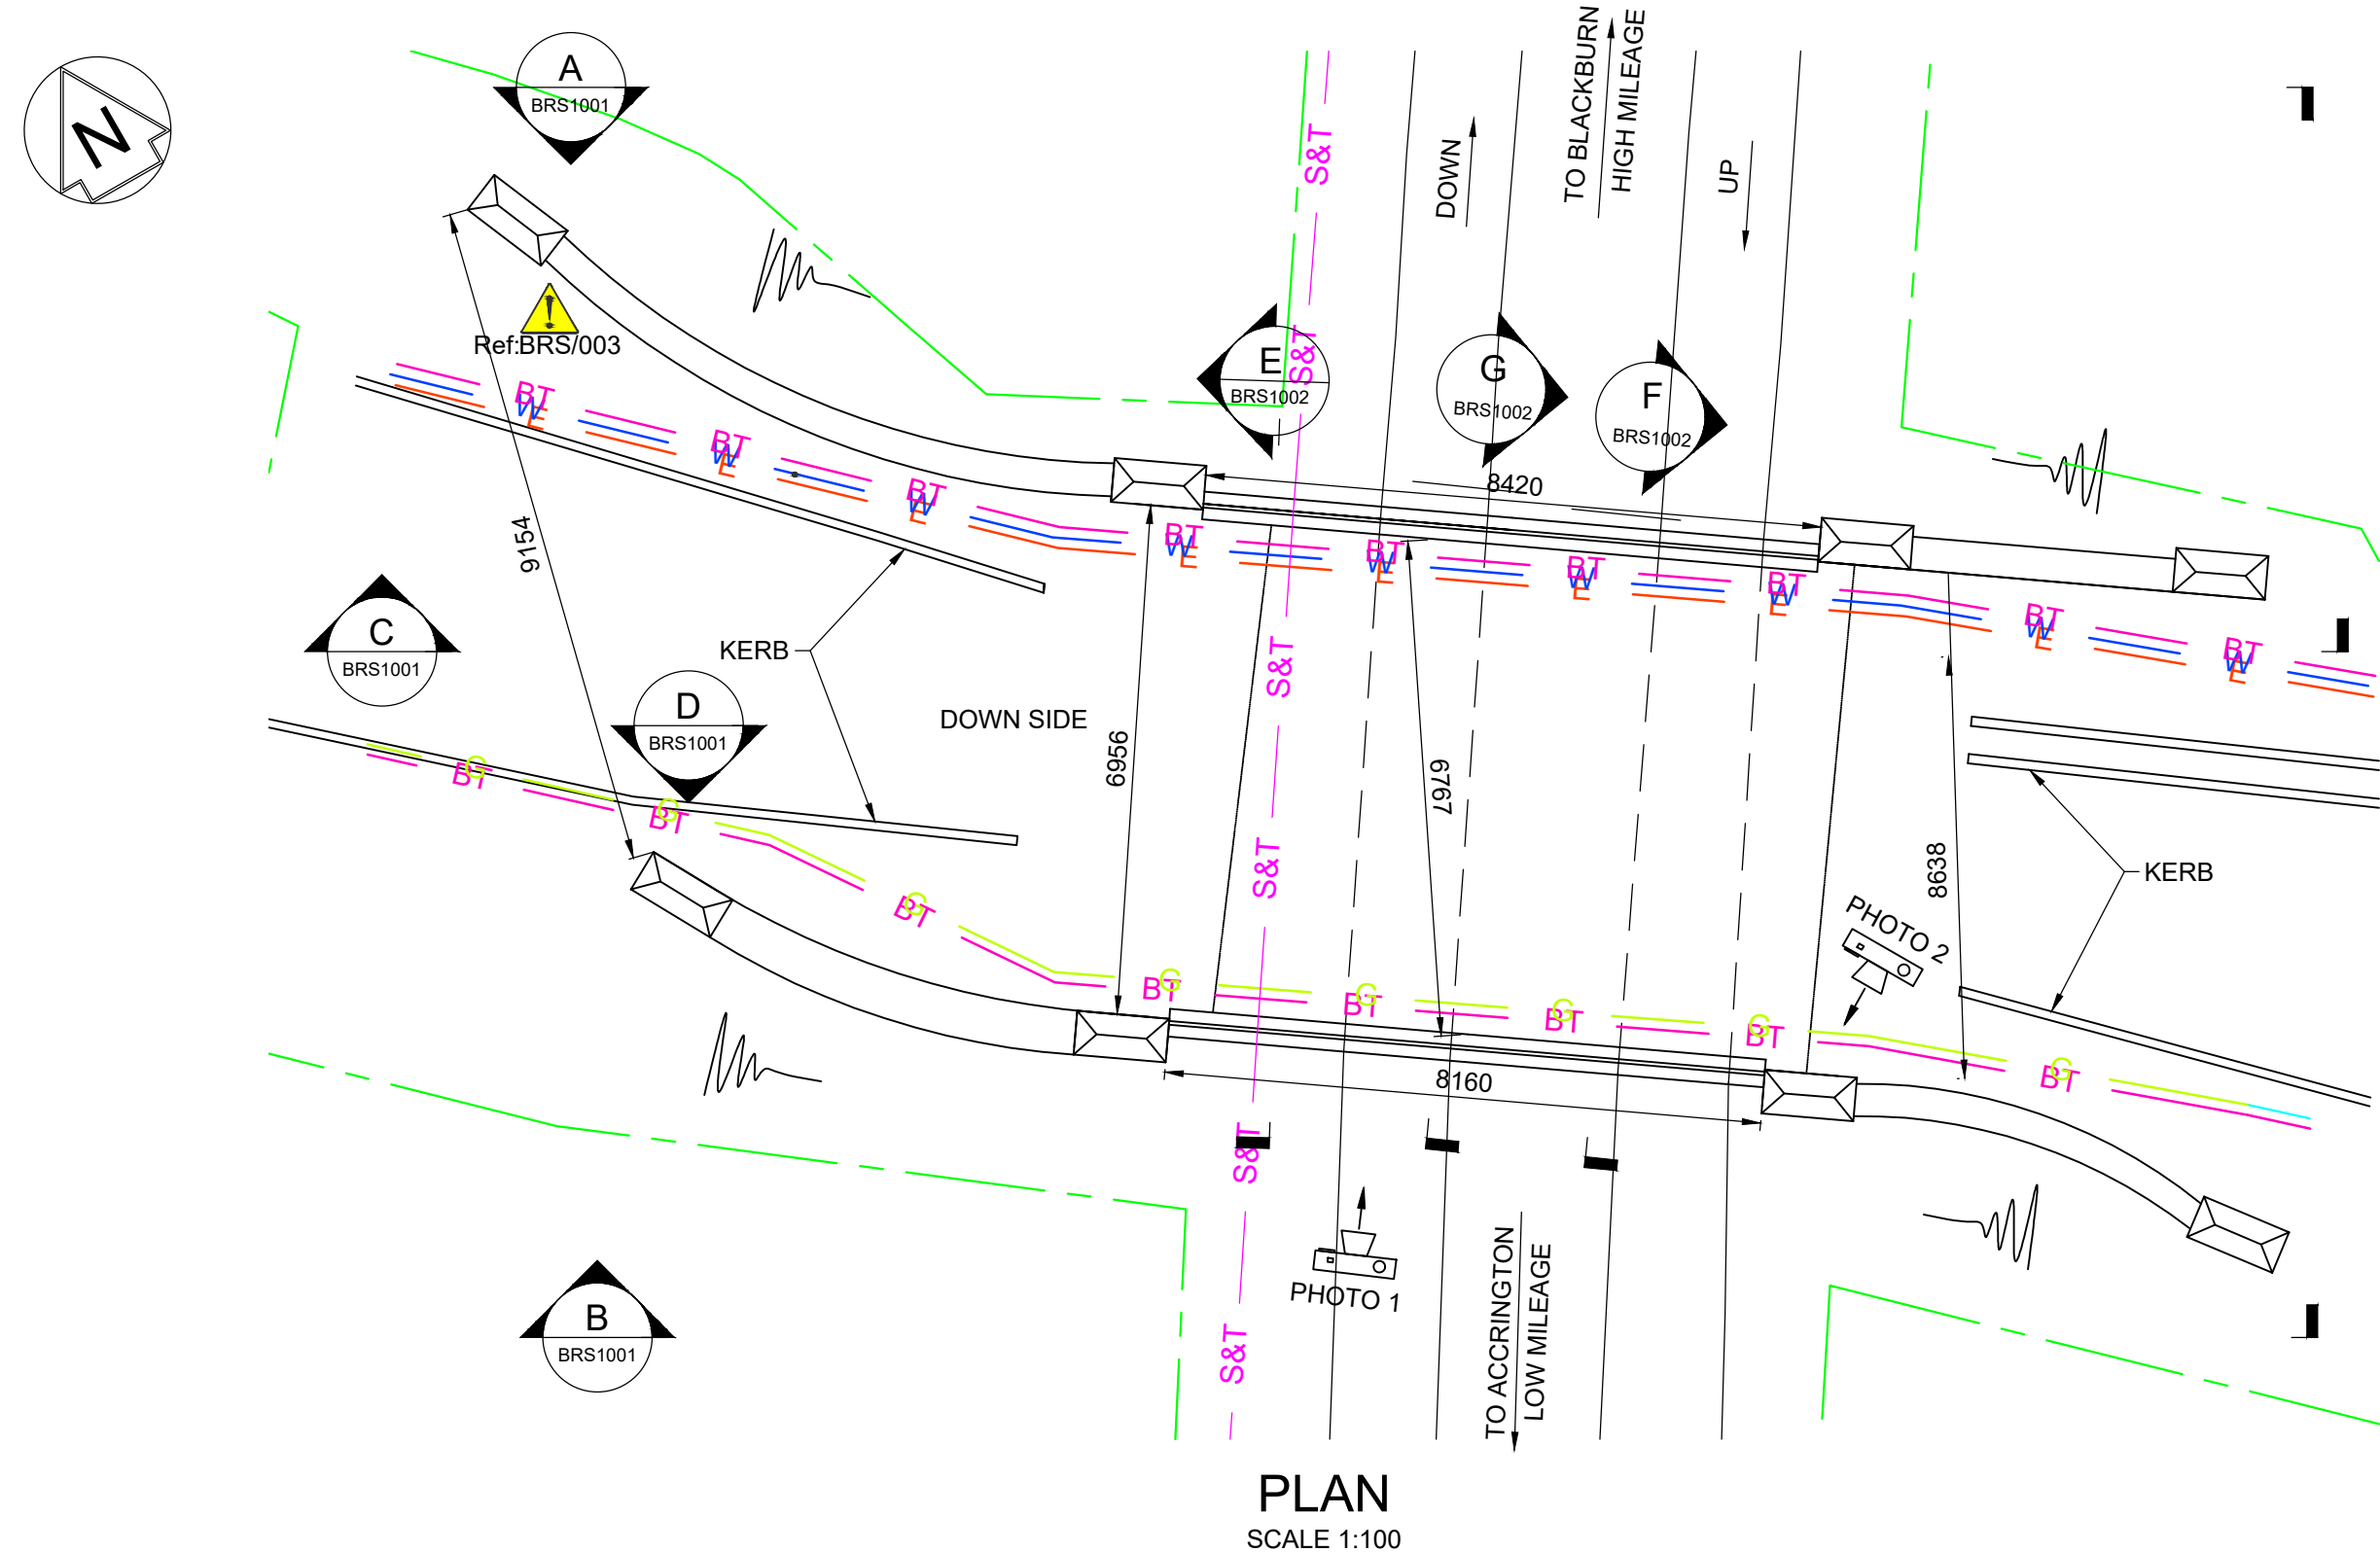
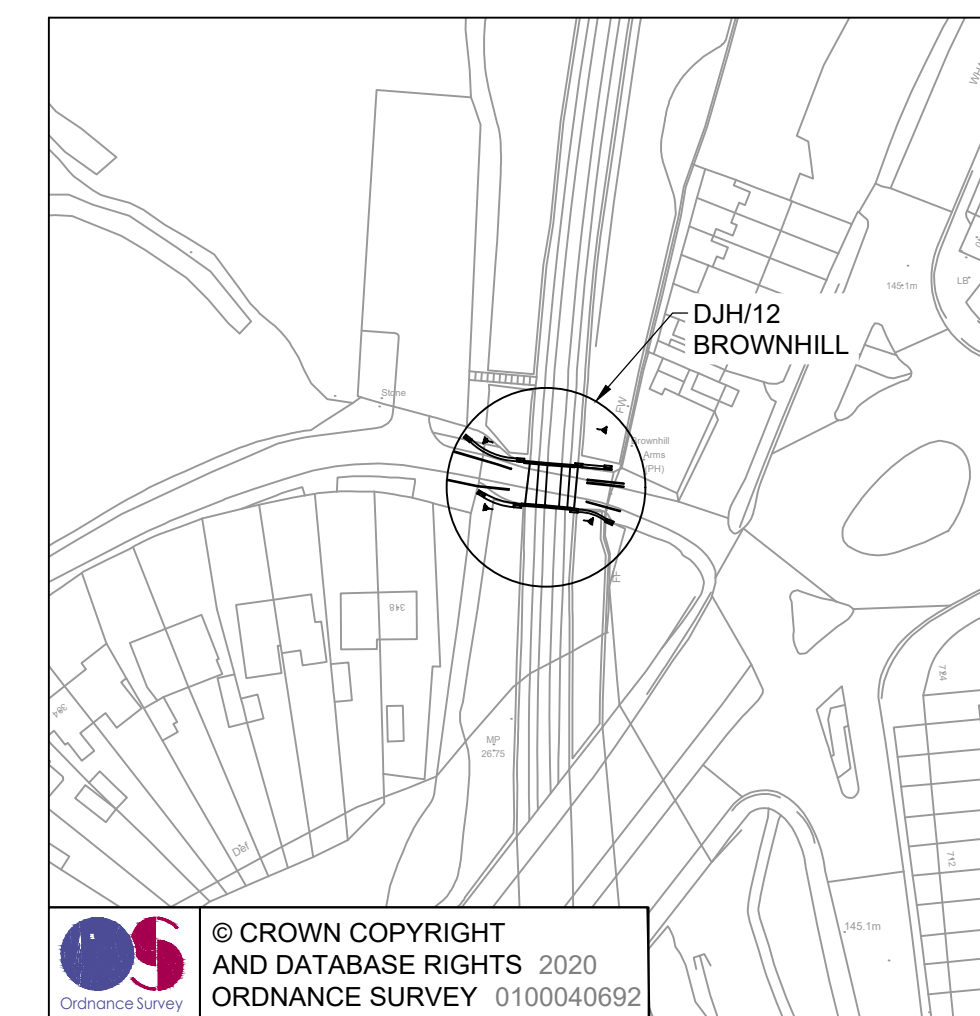


PHOTO 1

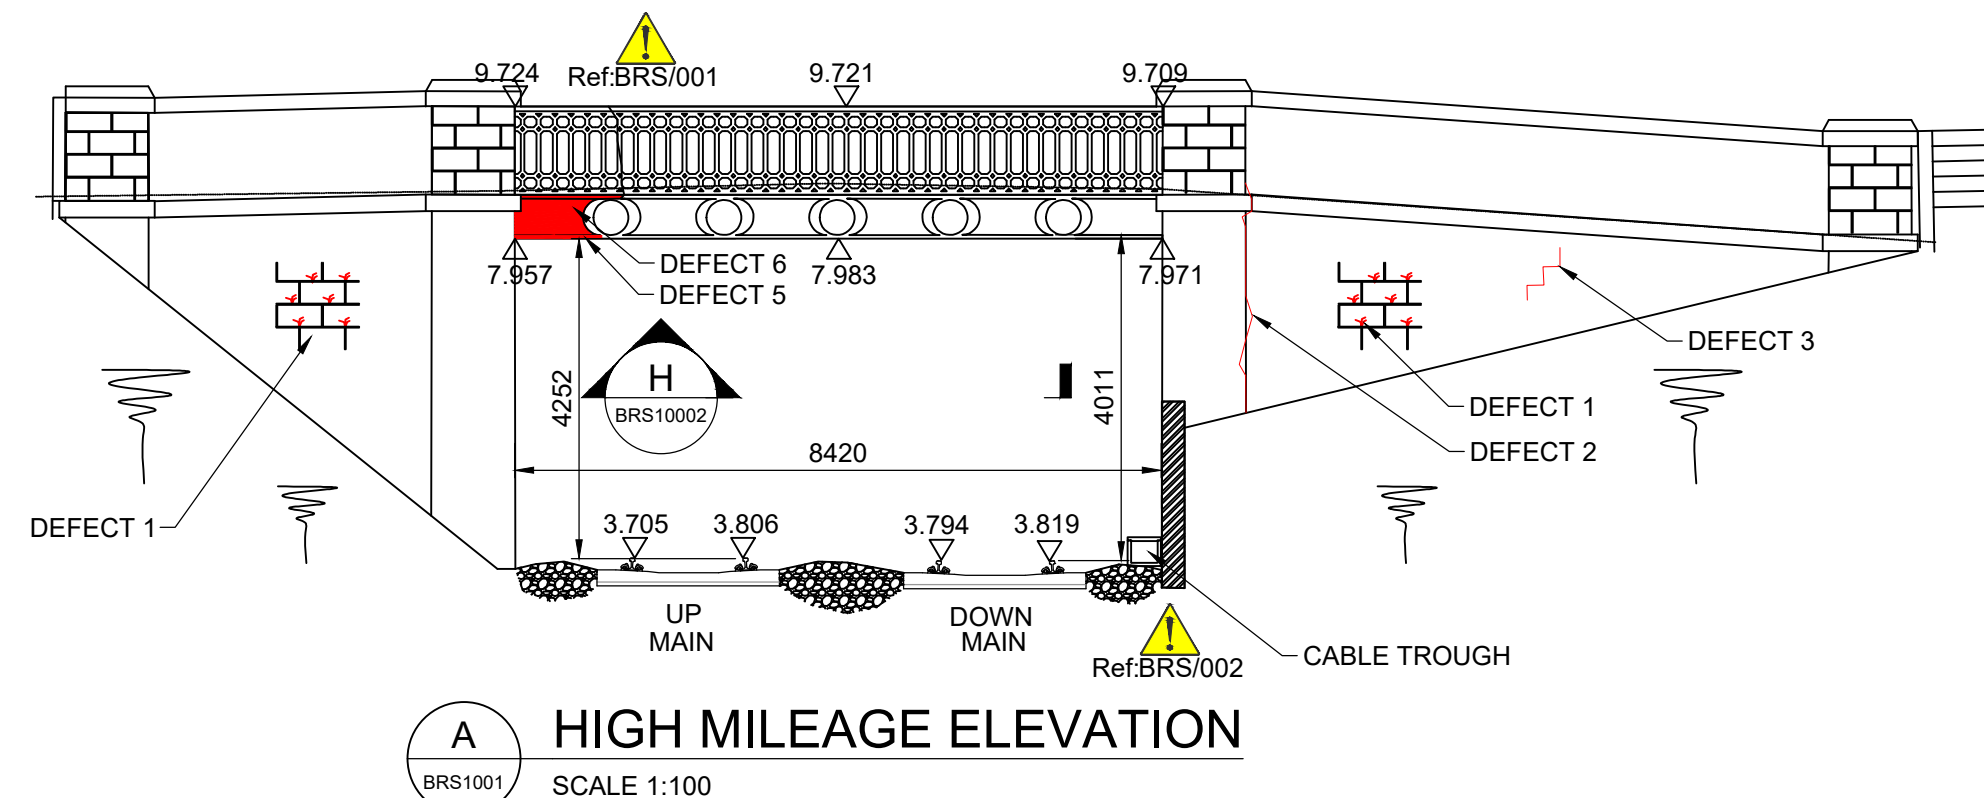


PHOTO 2




LOCATION PLAN
OS REF: SD 684309
SCALE 1:1250


- NOTES
- ALL DIMENSIONS ARE IN MILLIMETRES UNLESS STATED OTHERWISE.
 - ALL LEVELS IN METERS ABOVE ORDNANCE DATUM.
 - THIS DRAWING IS BASED UPON NETWORK RAIL INFORMATION AND SITE SURVEY UNDERTAKEN BY SYSTRA ON 19/09/20.
 - ALL DIMENSIONS ARE INDICATIVE UNLESS STATED OTHERWISE.
 - THIS DRAWING TO BE READ IN CONJUNCTION WITH:-
B92118-BRS-1002 - EXISTING GENERAL ARRANGEMENT SHEET 2 OF 2
B92118-BRS-1003 - DEFECTS AND SCHEDULE OF REPAIRS
B92118-BRS-1004 - PROPOSED GENERAL ARRANGEMENT SHEET 1 OF 2
B92118-BRS-1005 - PROPOSED GENERAL ARRANGEMENT SHEET 2 OF 2
- KEY:
- DEFECTS TO BE REPAIRED
 - DEFECTS NOT TO BE REPAIRED
 - E = ELECTRIC CABLES
 - G = GAS
 - BT = TELECOM CABLES
 - W = WATER SUPPLY
 - NETWORK RAIL BOUNDARY
 - PHOTO AND DIRECTION TAKEN




A HIGH MILEAGE ELEVATION

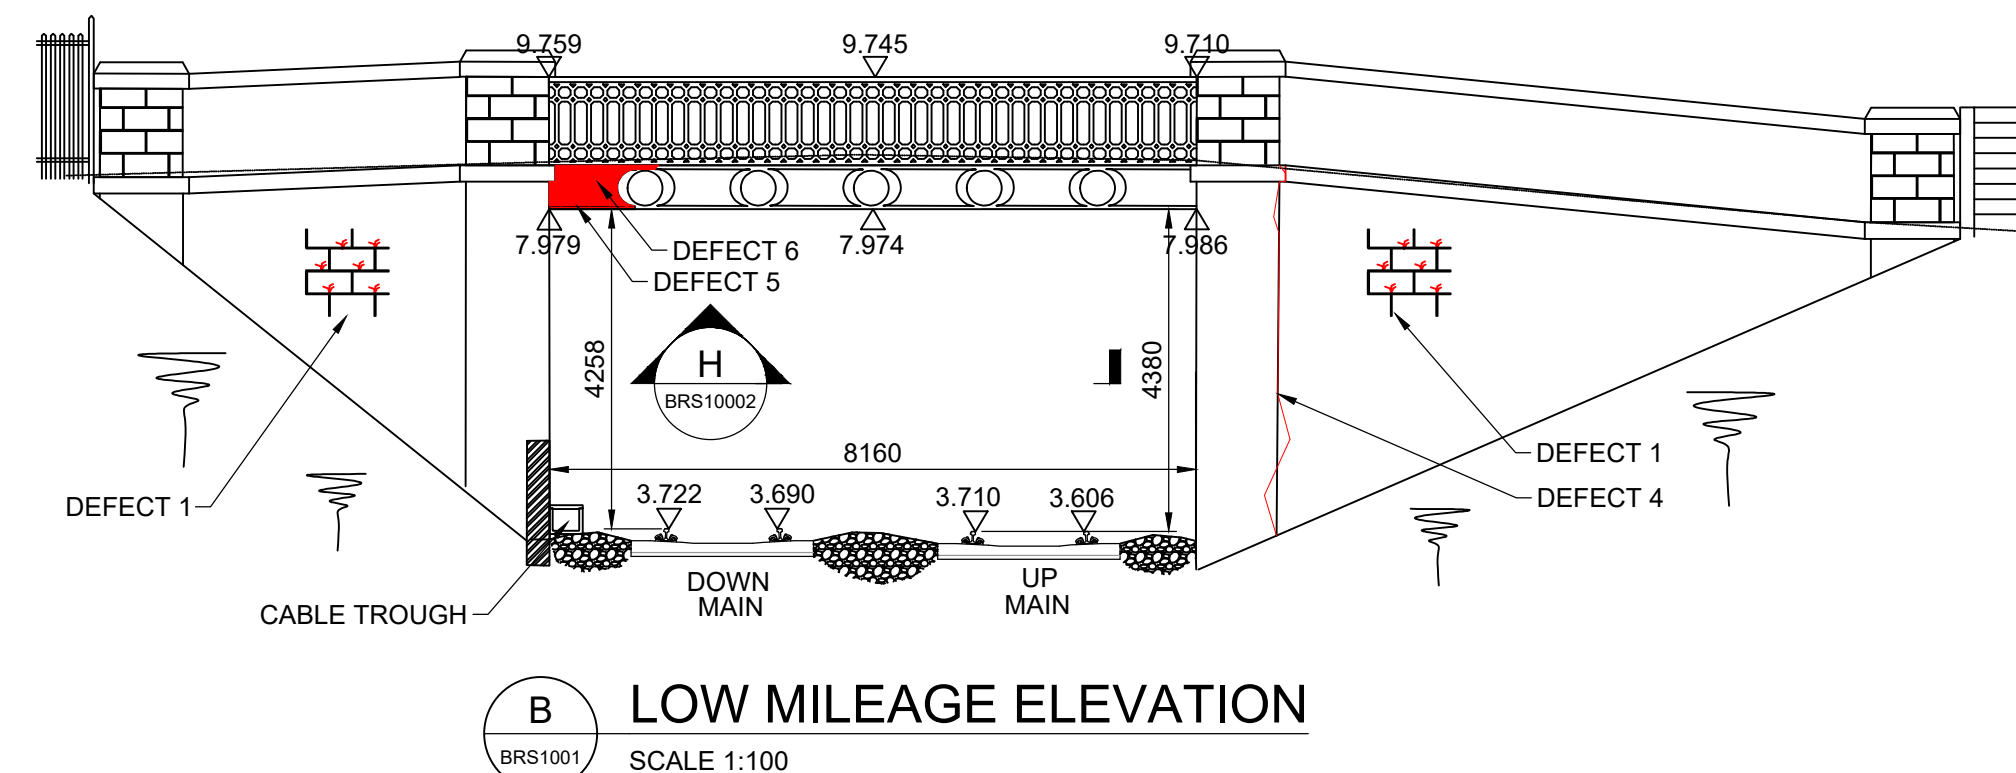


B LOW MILEAGE ELEVATION

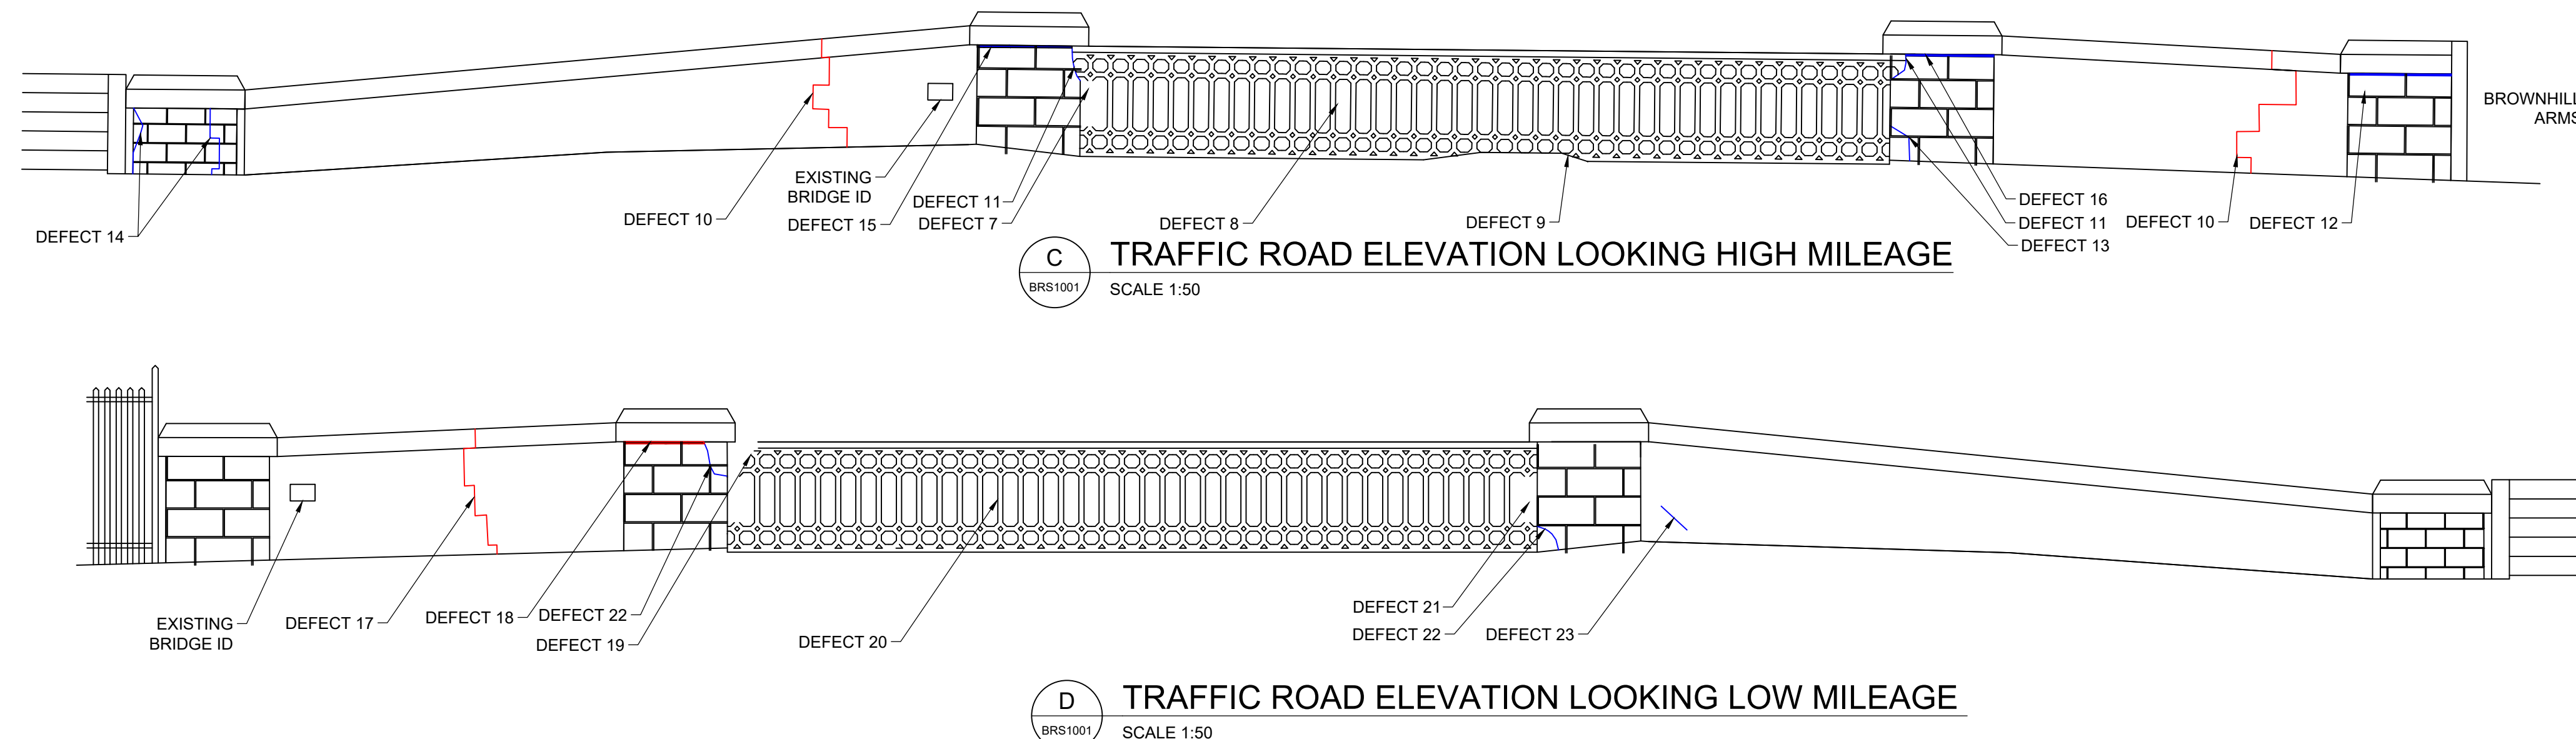

C TRAFFIC ROAD ELEVATION LOOKING HIGH MILEAGE

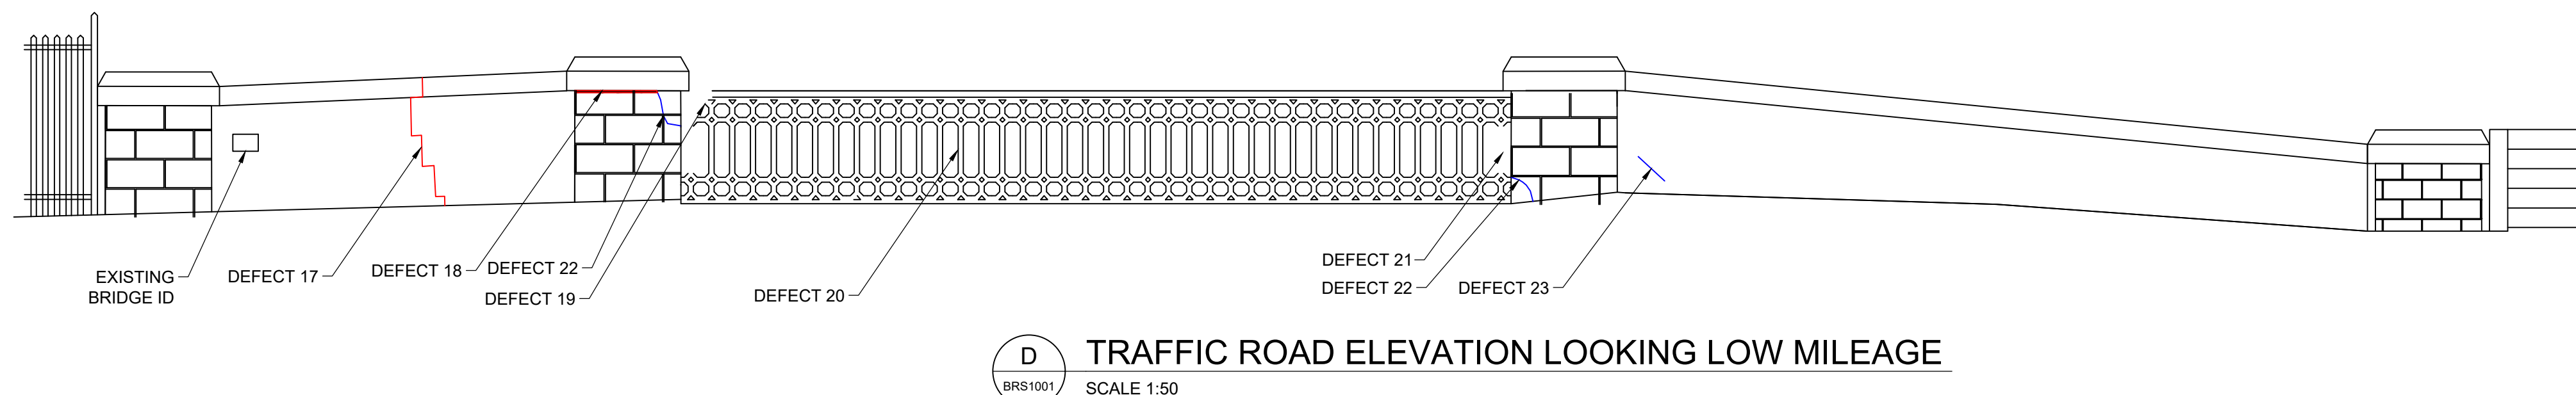

D TRAFFIC ROAD ELEVATION LOOKING LOW MILEAGE

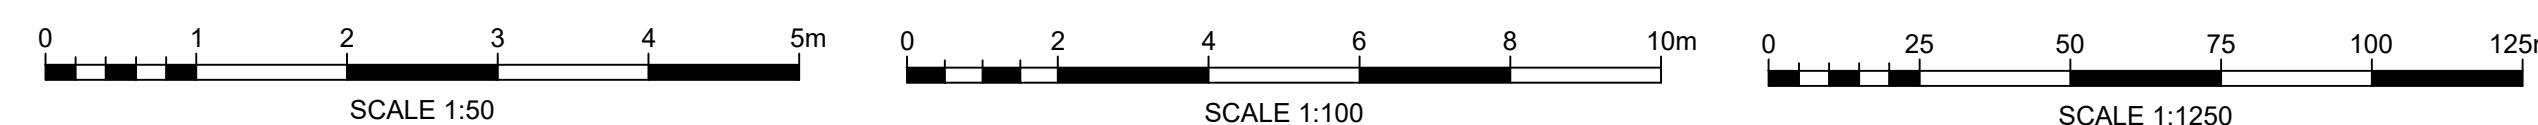

DO NOT SCALE

- SIGNIFICANT DESIGNERS IDENTIFIED RESIDUAL HAZARDS
- Ref: BRS/001 - WORKING AT HEIGHT
BRS/002 - WORKING NEAR OPERATIONAL RAILWAY
BRS/003 - BURIED SERVICES
BRS/004 - MANUAL HANDLING
BRS/005 - INACCURATE RECORD INFORMATION
BRS/006 - WORKING ON A SLOPE
BRS/007 - EXCESSIVE VEGETATION
BRS/008 - PUBLIC INTERFERENCES
- FOR MORE DETAILED INFORMATION REFER TO DESIGNERS RISK LOG (FORMING PART OF THE PCI):
B92118-CDM-BRS1001
EVERY DAY OR LOW RISK HAZARDS HAVE NOT BEEN INDICATED ON THIS DRAWING. NEITHER HAVE HAZARDS THAT SHOULD BE OBVIOUS TO A COMPETENT CONTRACTOR
SHOULD ANY ADDITIONAL SIGNIFICANT HAZARDS BE IDENTIFIED THE CONTRACTOR SHOULD NOTIFY ALL RELEVANT PROJECT TEAM MEMBERS

P01	30/10/20	FIRST ISSUE FOR DESIGN REVIEW MEETING	ER	HVD	AGW
REV.	DATE	DESCRIPTIONS OF REVISION	DES	CHKD	APPR
CLIENT					



FOR INFORMATION			SUITABILITY S01
DESIGNED	E.ROBSON	DATE	30/10/2020
CHECKED	H.V. DANG	DATE	30/10/2020
APPROVED	A.G. WILKINSON	DATE	30/10/2020

North West Structures
DJH/12

BROWNHILL
EXISTING
GENERAL ARRANGEMENT
SHEET 1 OF 2

SCALES	SURVEY GRID	REVISION
As Shown	SD 684 309	P01
DRAWING NUMBER	B92118-DRG-BRS1001	