



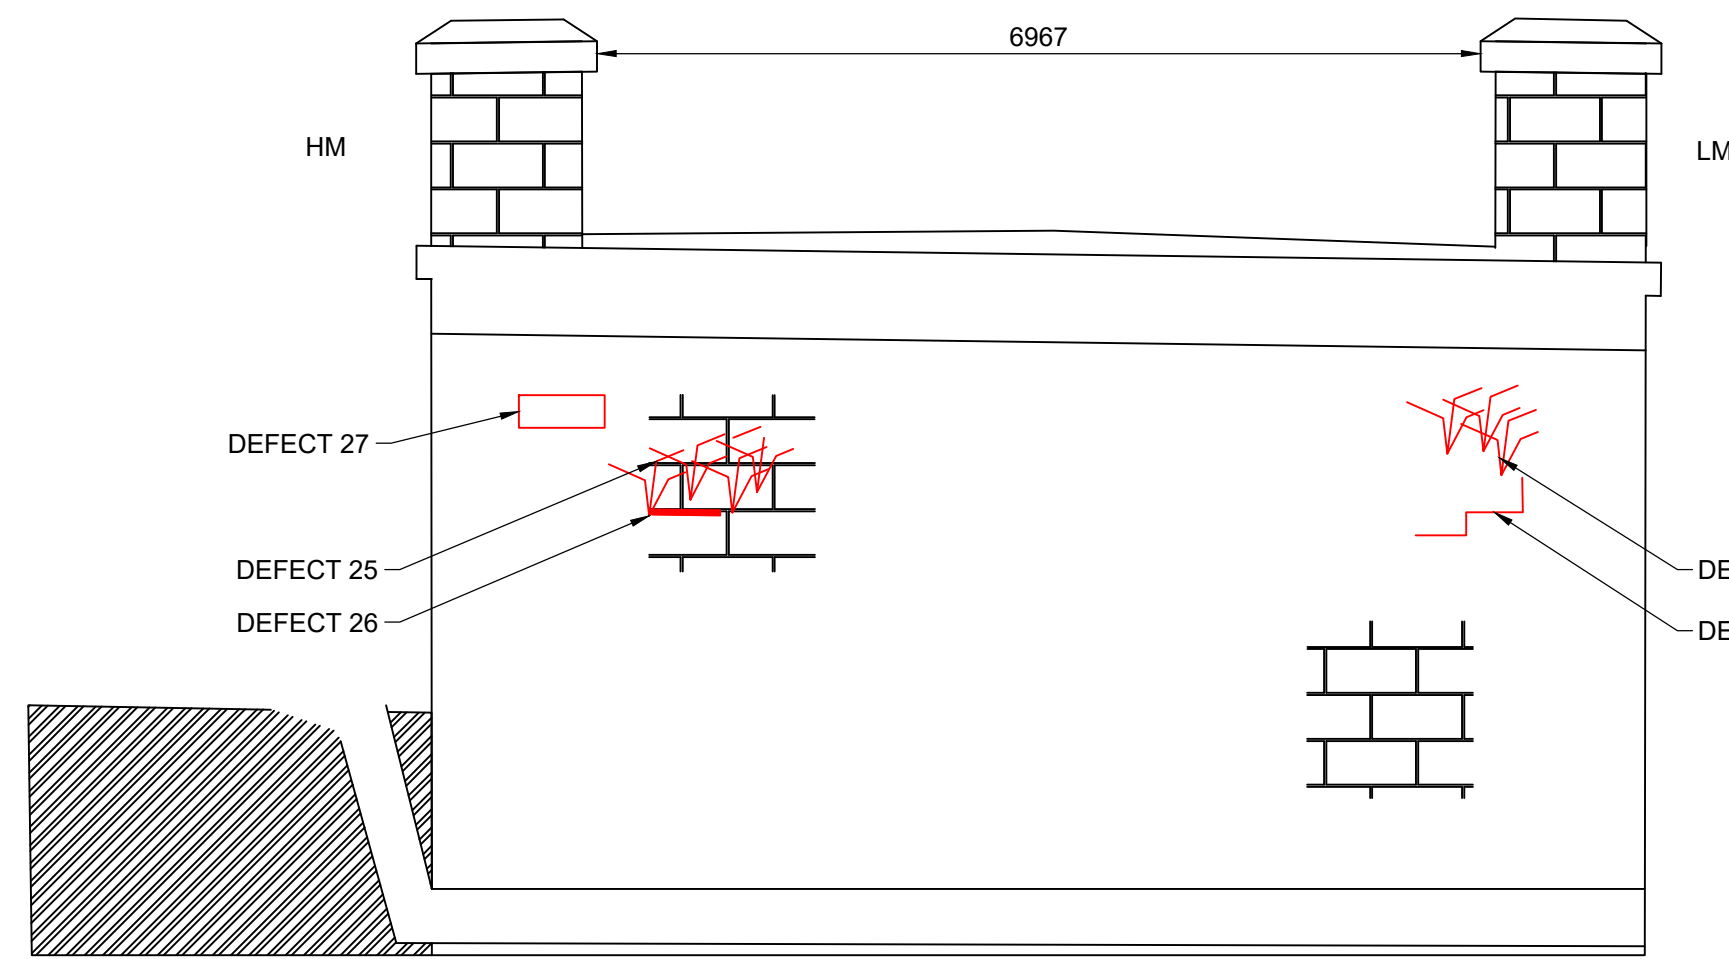


E ABUTMENT UP
BRS1001 SCALE 1:50

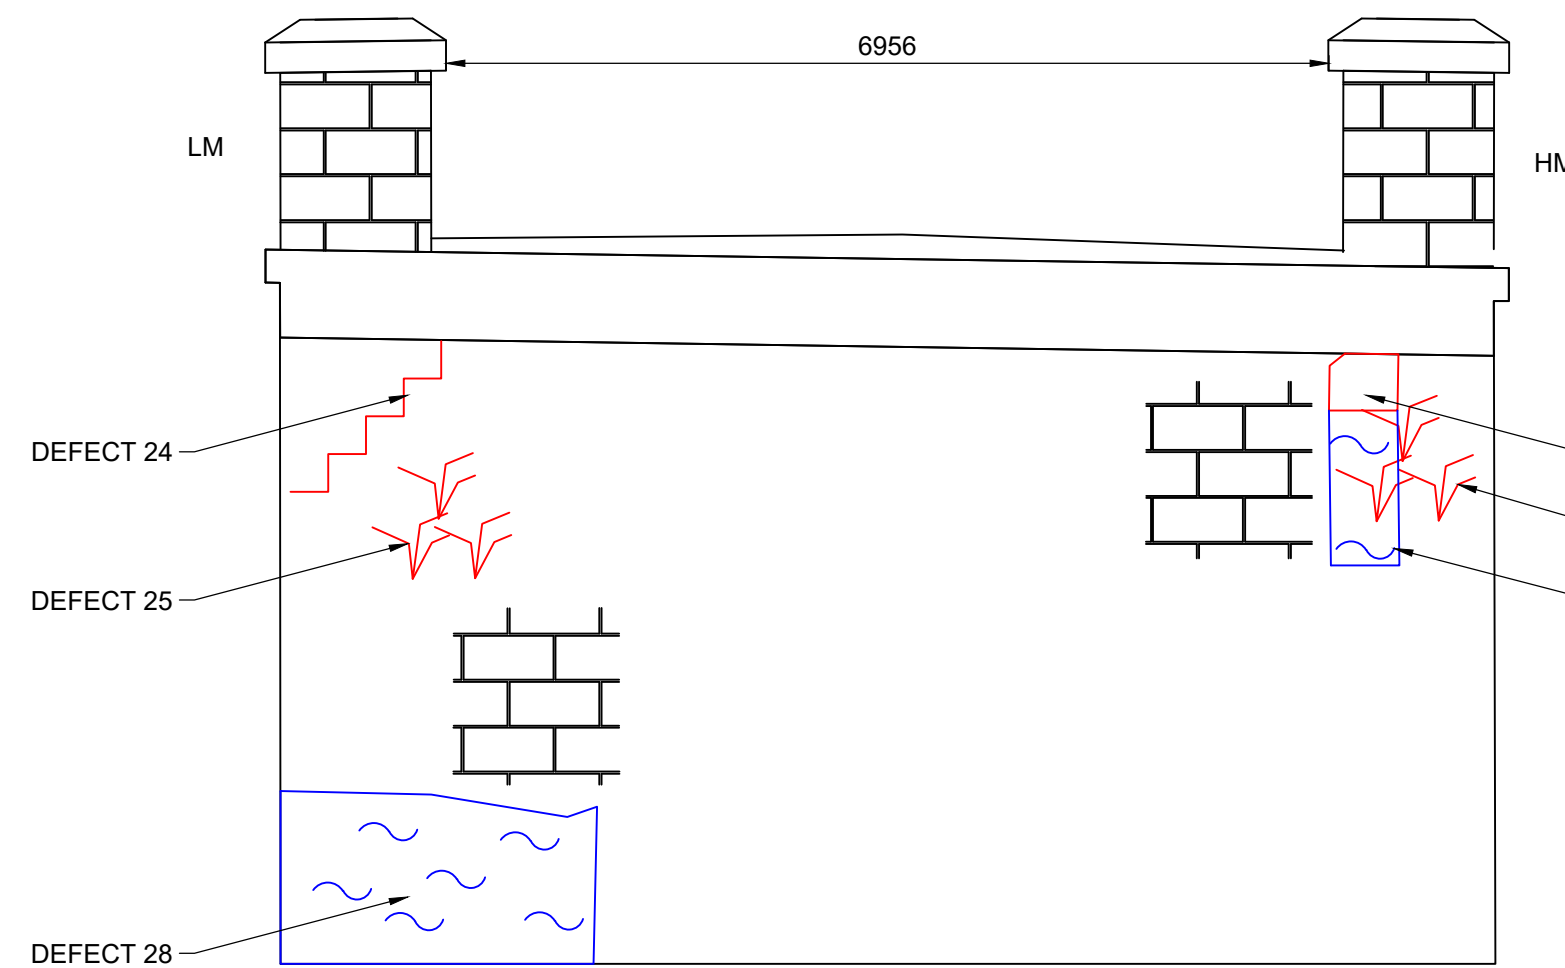

F ABUTMENT DOWN
BRS1001 SCALE 1:50

- NOTES**
- ALL DIMENSIONS ARE IN MILLIMETRES UNLESS STATED OTHERWISE.
 - ALL LEVELS IN METERS ABOVE ORDNANCE DATUM.
 - THIS DRAWING IS BASED UPON NETWORK RAIL INFORMATION AND SITE SURVEY UNDERTAKEN BY SYSTRA ON 19/09/20.
 - ALL DIMENSIONS ARE INDICATIVE UNLESS STATED OTHERWISE.
 - THIS DRAWING TO BE READ IN CONJUNCTION WITH:-
B92118-BRS-1002 - EXISTING GENERAL ARRANGEMENT SHEET 1 OF 2
B92118-BRS-1003 - DEFECTS AND SCHEDULE OF REPAIRS
B92118-BRS-1004 - PROPOSED GENERAL ARRANGEMENT SHEET 1 OF 2
B92118-BRS-1005 - PROPOSED GENERAL ARRANGEMENT SHEET 2 OF 2

— = DEFECTS TO BE REPAIRED
— = DEFECTS NOT TO BE REPAIRED

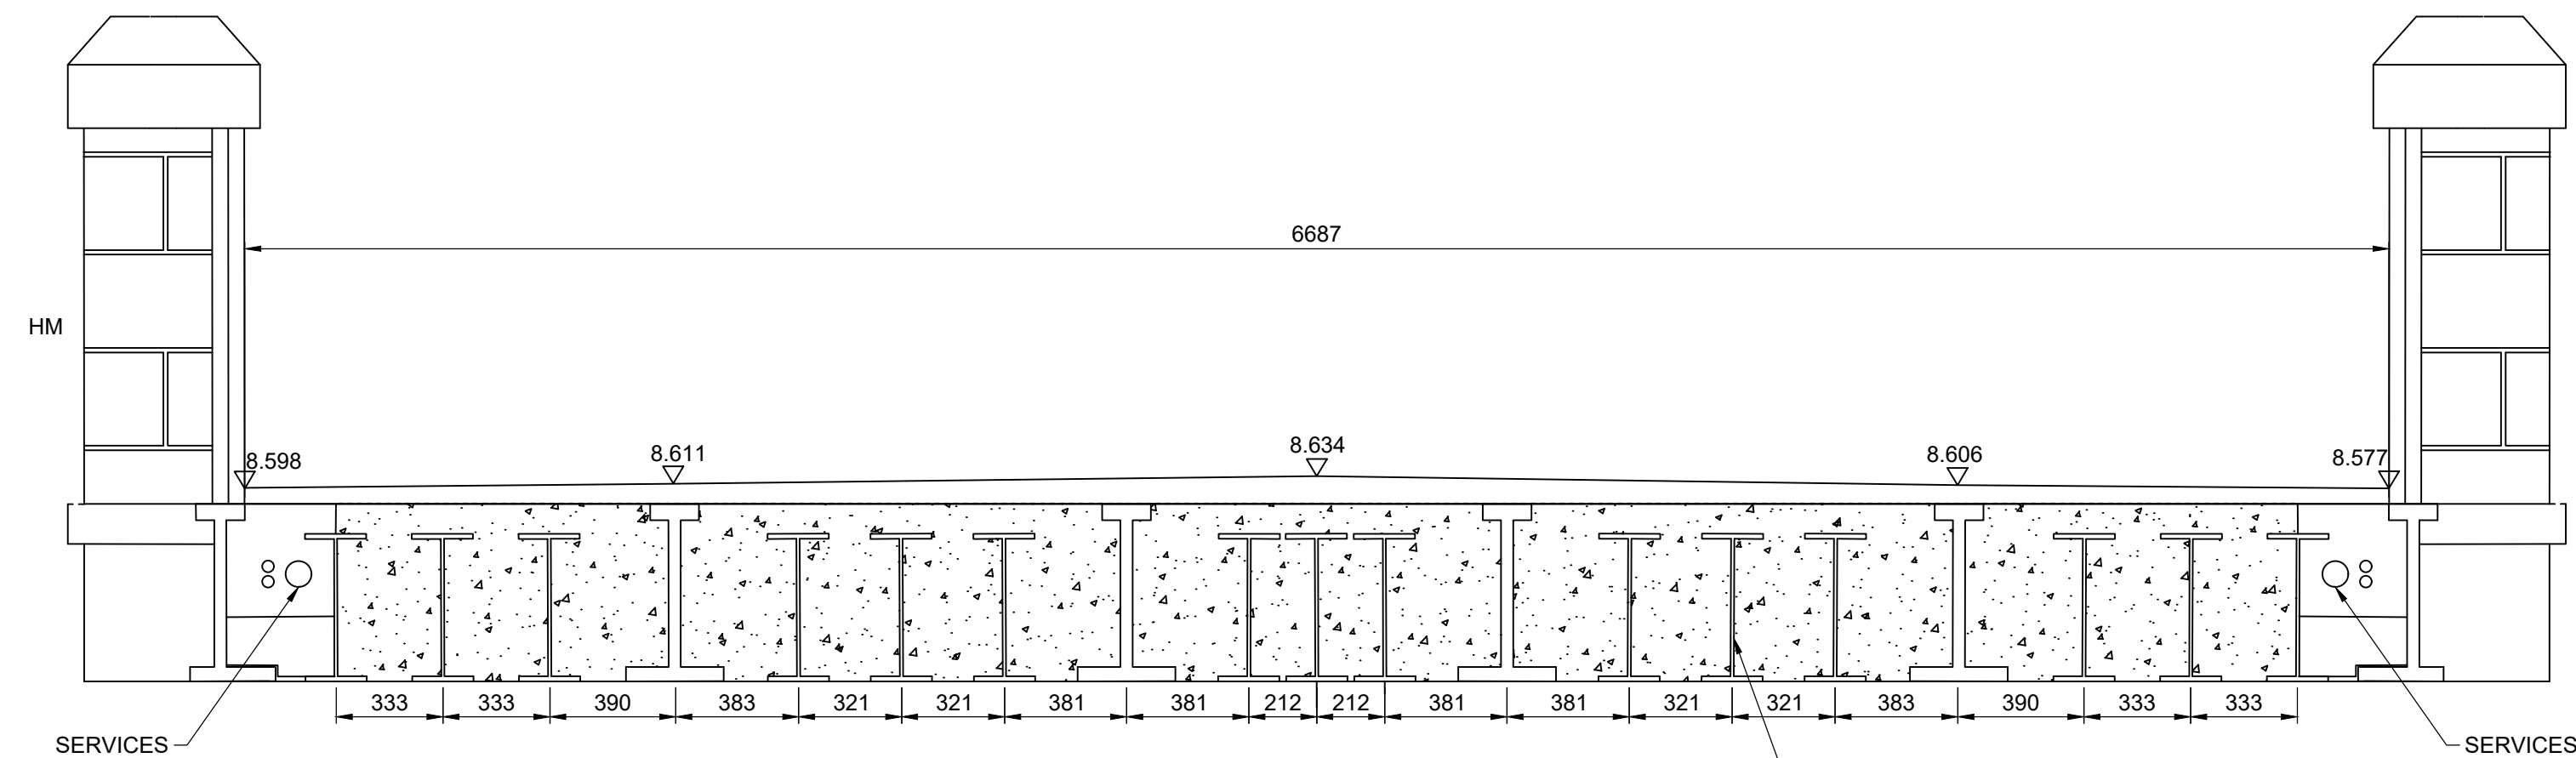

G SECTION THROUGH DECK
BRS1001 SCALE 1:50

- SIGNIFICANT DESIGNERS IDENTIFIED RESIDUAL HAZARDS**
- Ref: BRS/001 - WORKING AT HEIGHT
BRS/002 - WORKING NEAR OPERATIONAL RAILWAY
BRS/003 - BURIED SERVICES
BRS/004 - MANUAL HANDLING
BRS/005 - INACCURATE RECORD INFORMATION
BRS/006 - WORKING ON A SLOPE
BRS/007 - EXCESSIVE VEGETATION
BRS/008 - PUBLIC INTERFERENCES
BRS/009 - LEAD PAINT
- FOR MORE DETAILED INFORMATION REFER TO DESIGNERS RISK LOG (FORMING PART OF THE PCI): B92118-CDM-BRS1001
- EVERY DAY OR LOW RISK HAZARDS HAVE NOT BEEN INDICATED ON THIS DRAWING. NEITHER HAVE HAZARDS THAT SHOULD BE OBVIOUS TO A COMPETENT CONTRACTOR
- SHOULD ANY ADDITIONAL SIGNIFICANT HAZARDS BE IDENTIFIED THE CONTRACTOR SHOULD NOTIFY ALL RELEVANT PROJECT TEAM MEMBERS

P01	30/10/20	FIRST ISSUE FOR DESIGN REVIEW MEETING	ER	HVD	AGW
REV.	DATE	DESCRIPTIONS OF REVISION	DES	CHKD	APPR
CLIENT					

Network Rail
Network Rail
Square One
4 Travis St
Manchester
M1 2NY

STORY


SYSTRA

STATUS			SUITABILITY		
FOR INFORMATION			S01		
DESIGNED	E.ROBSON		DATE	30/10/2020	
CHECKED	H.V. DANG		DATE	30/10/2020	
APPROVED	A.G. WILKINSON		DATE	30/10/2020	

North West Structures
DJH/12

BROWNHILL
EXISTING
GENERAL ARRANGEMENT
SHEET 2 OF 2

SCALES	SURVEY GRID	REVISION
As Shown	SD 684 309	P01
DRAWING NUMBER	B92118-DRG-BRS1002	

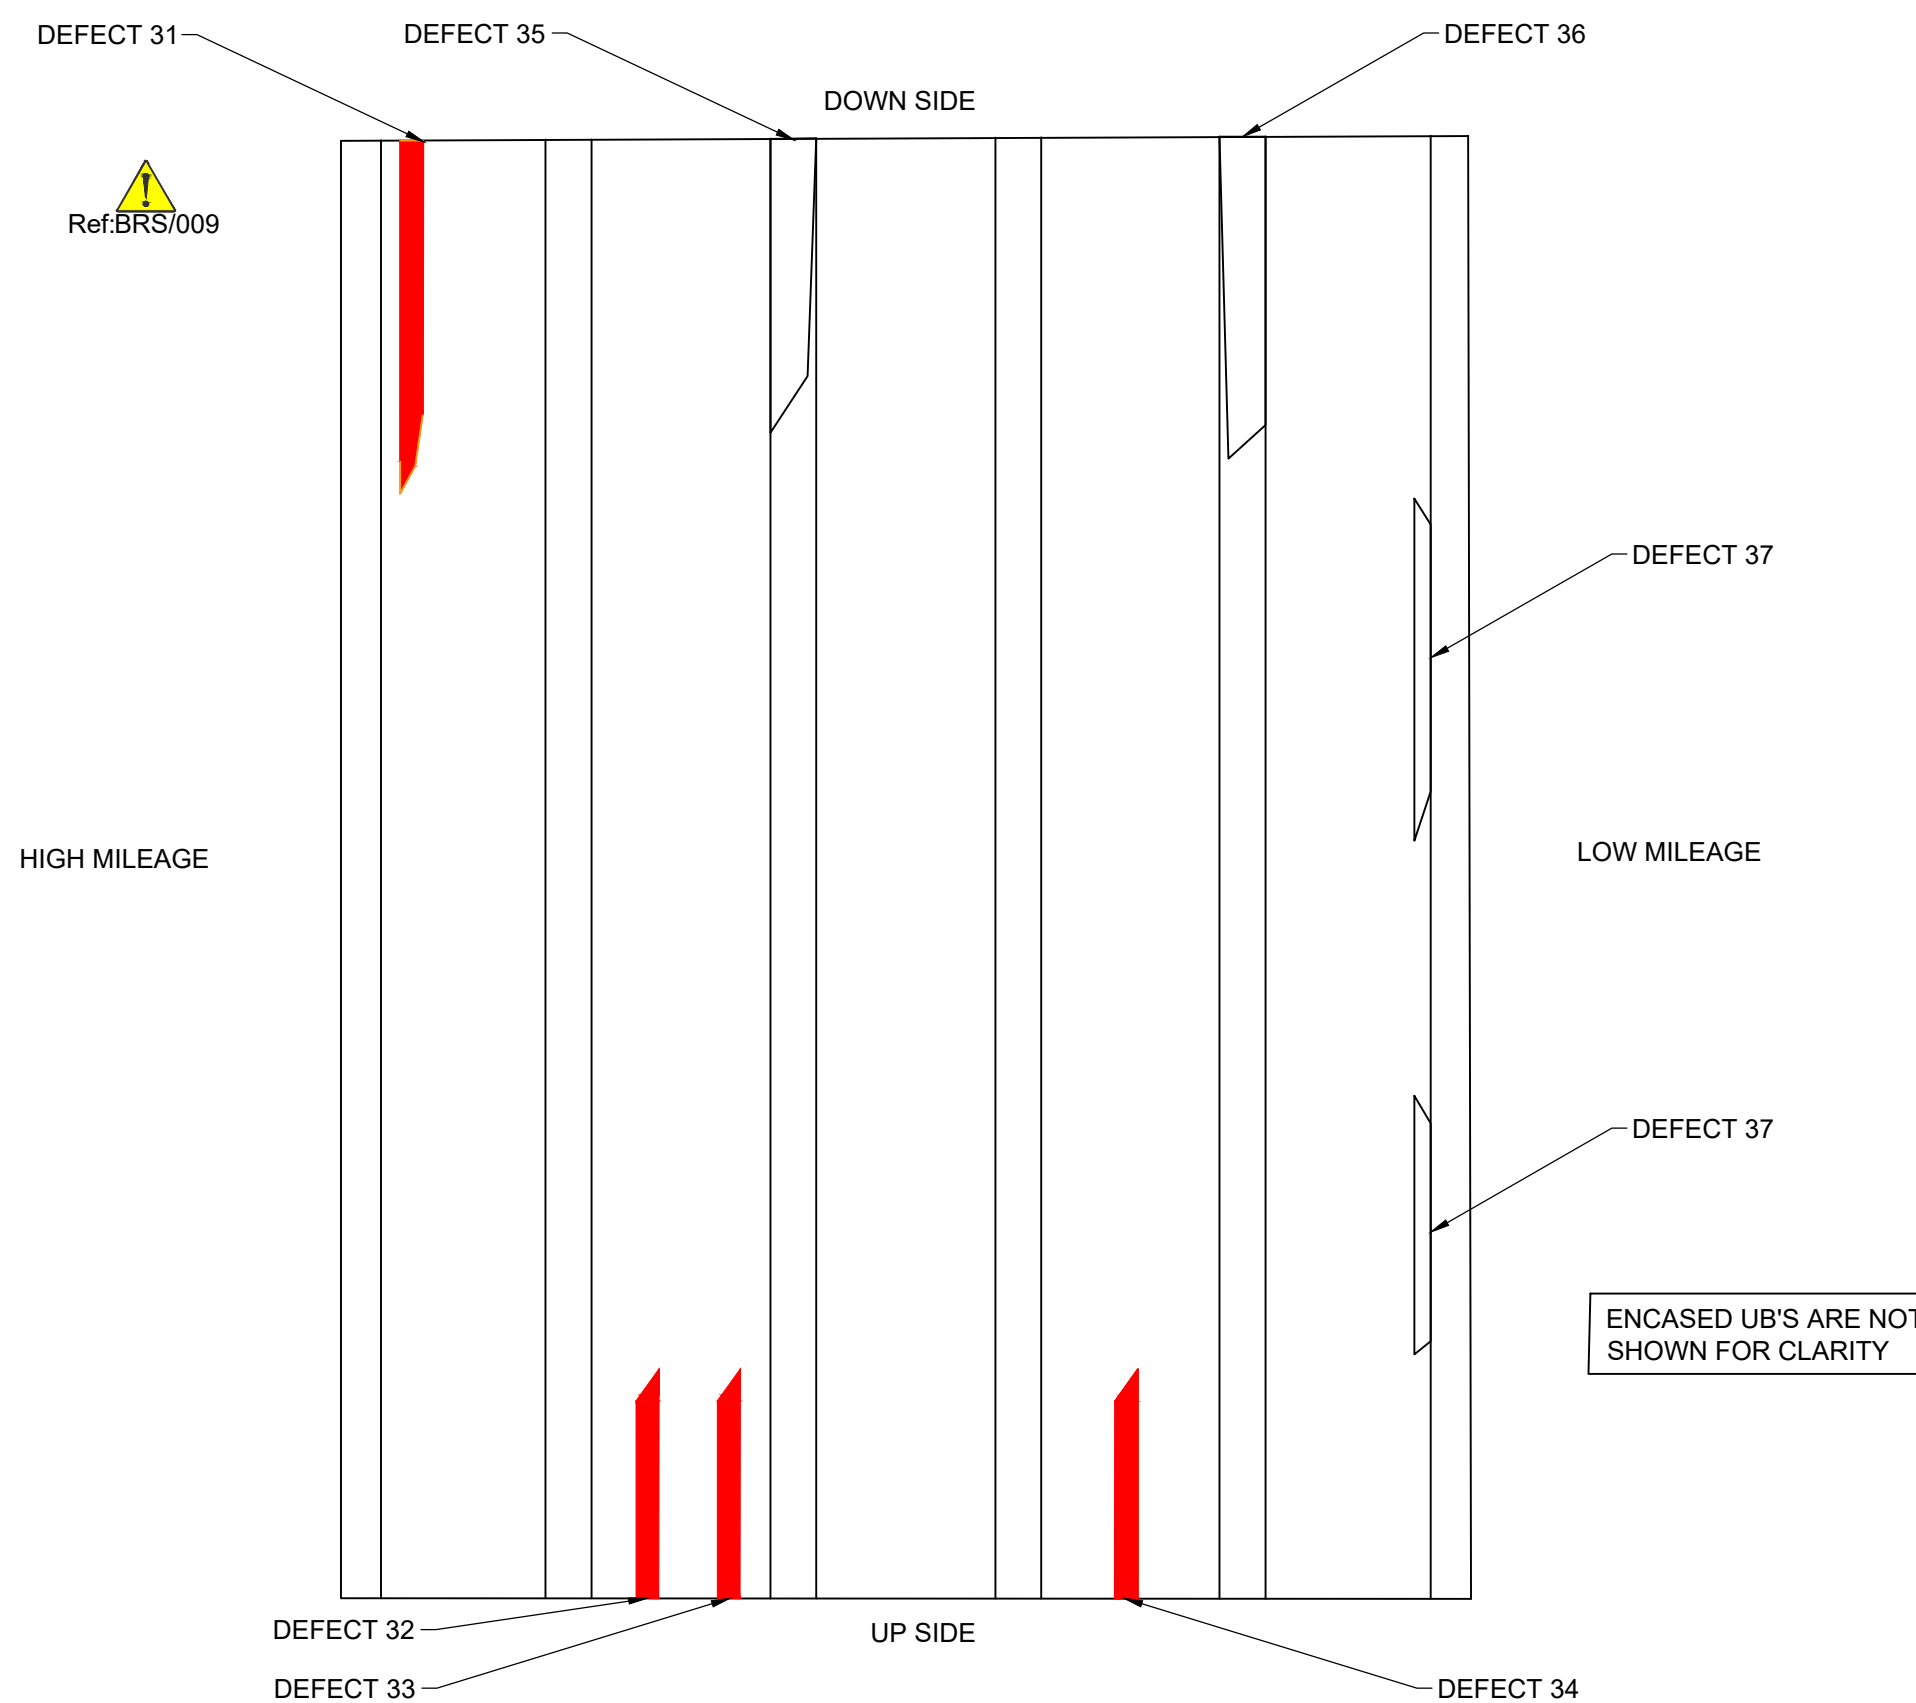

H SOFFIT
BRS1001 SCALE 1:50

0 0.4 0.8 1.2 1.6 2.0m
SCALE 1:20

0 1 2 3 4 5m
SCALE 1:50

DO NOT SCALE