


- Bridge Location
- Network Rail Ownership

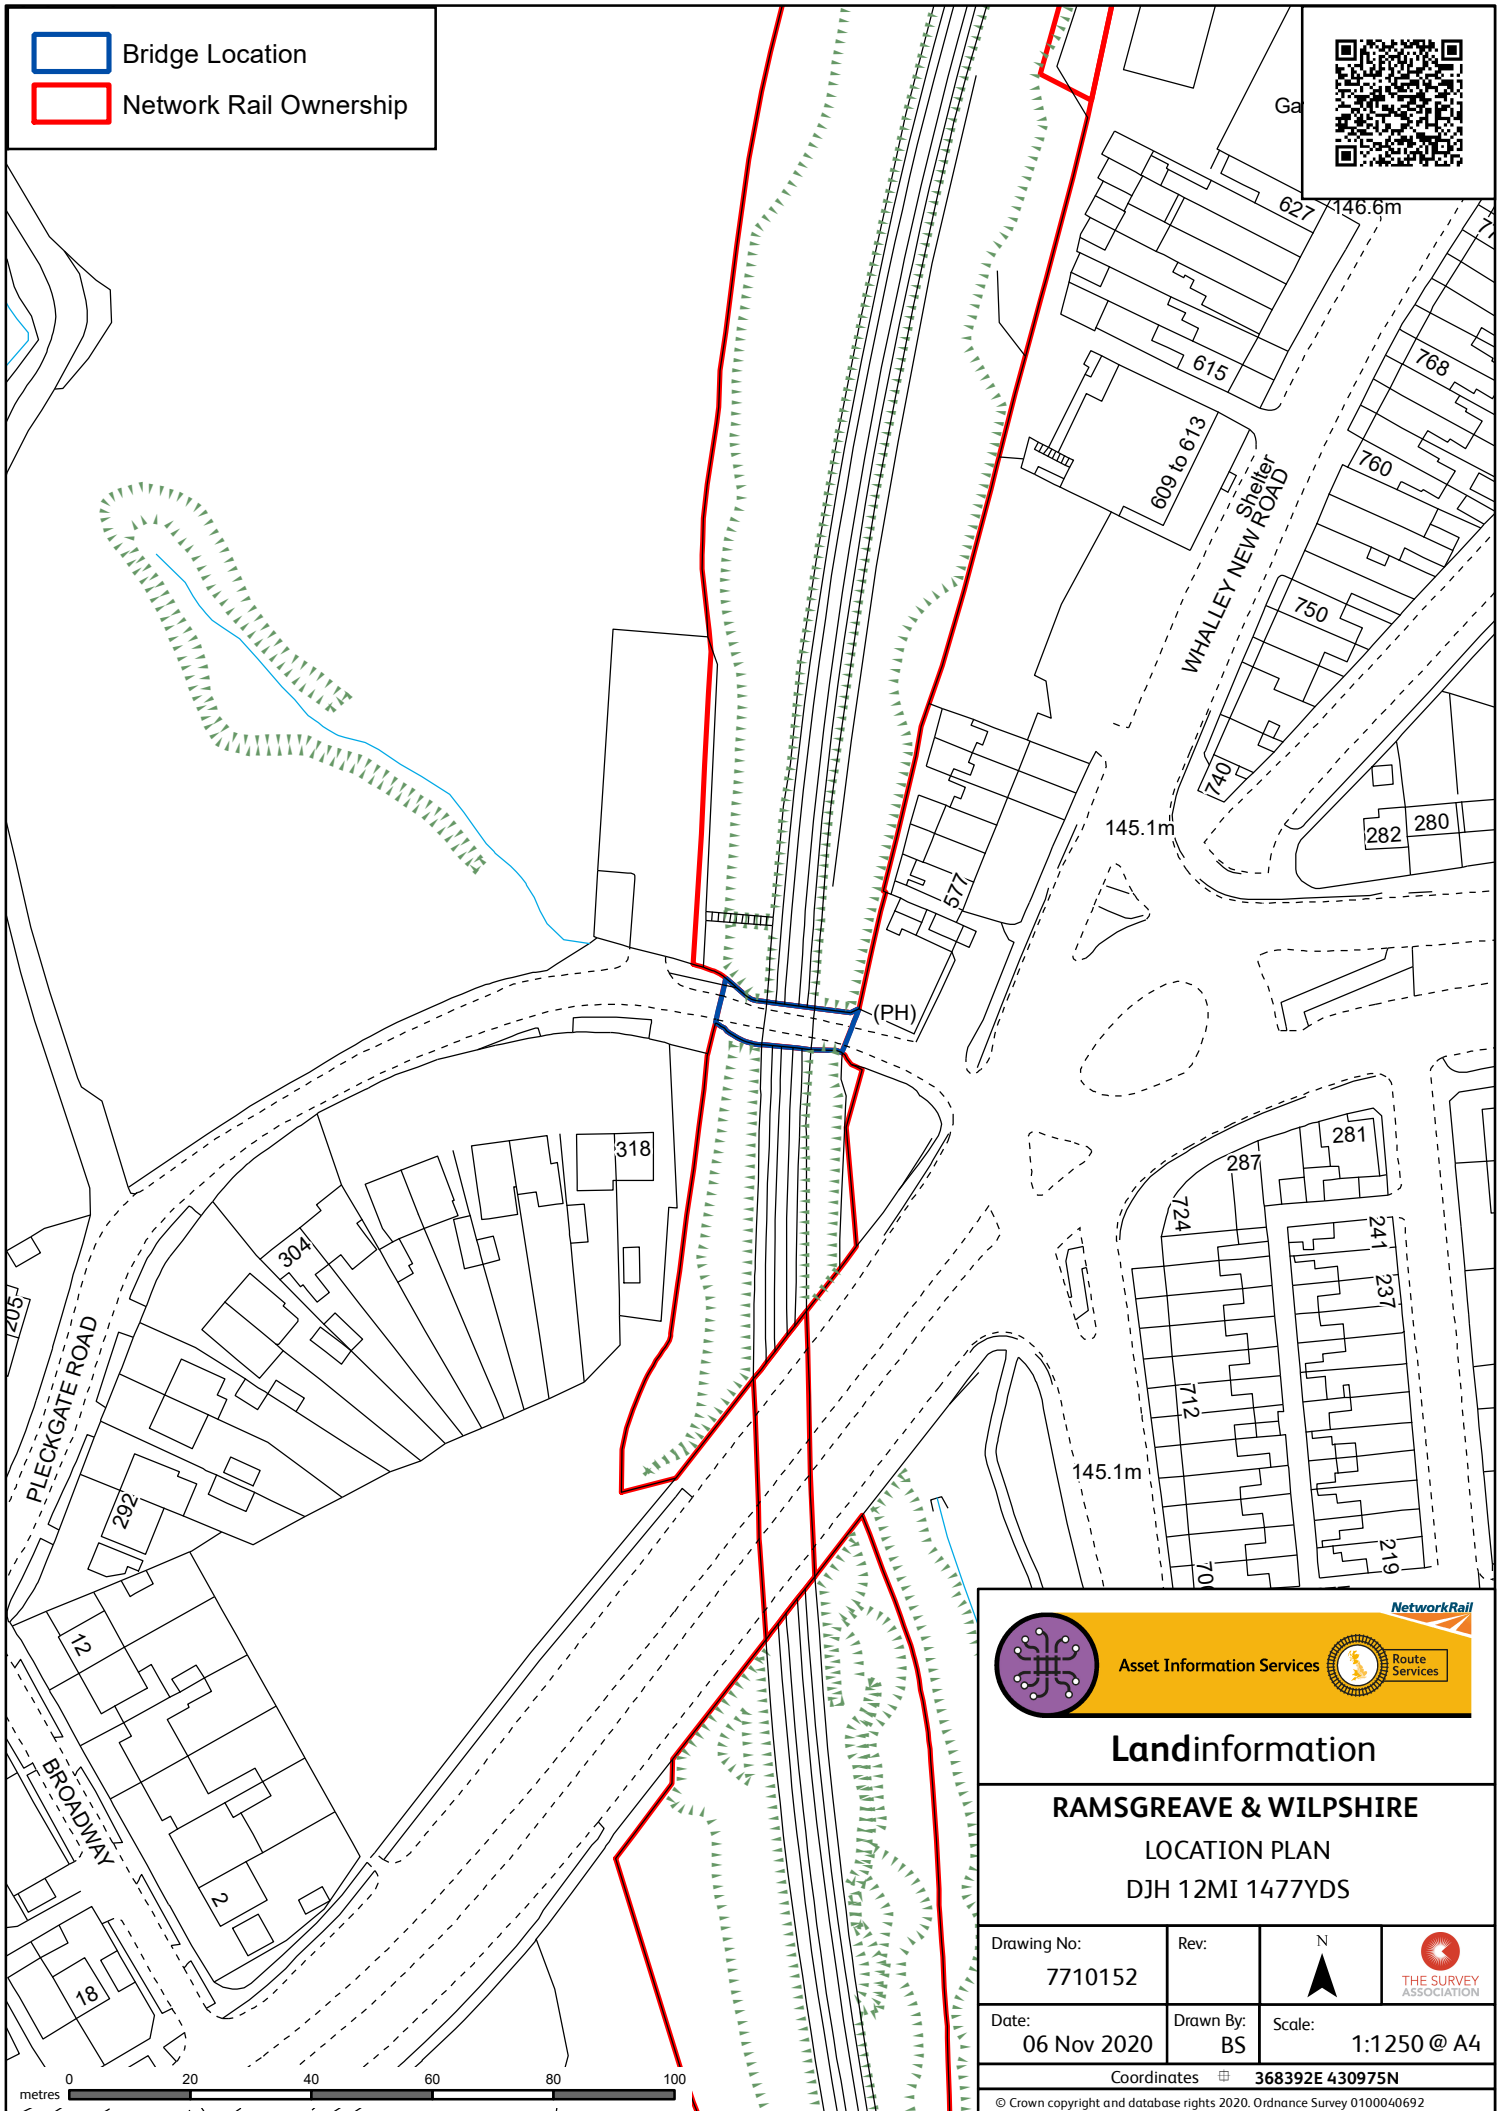

Asset Information Services

Landinformation

RAMSGREAVE & WILPSHIRE

LOCATION PLAN

DJH 12MI 1477YDS

Drawing No: 7710152	Rev:	N 	
Date: 06 Nov 2020	Drawn By: BS	Scale: 1:1250 @ A4	
Coordinates 368392E 430975N			
© Crown copyright and database rights 2020. Ordnance Survey 0100040692			