




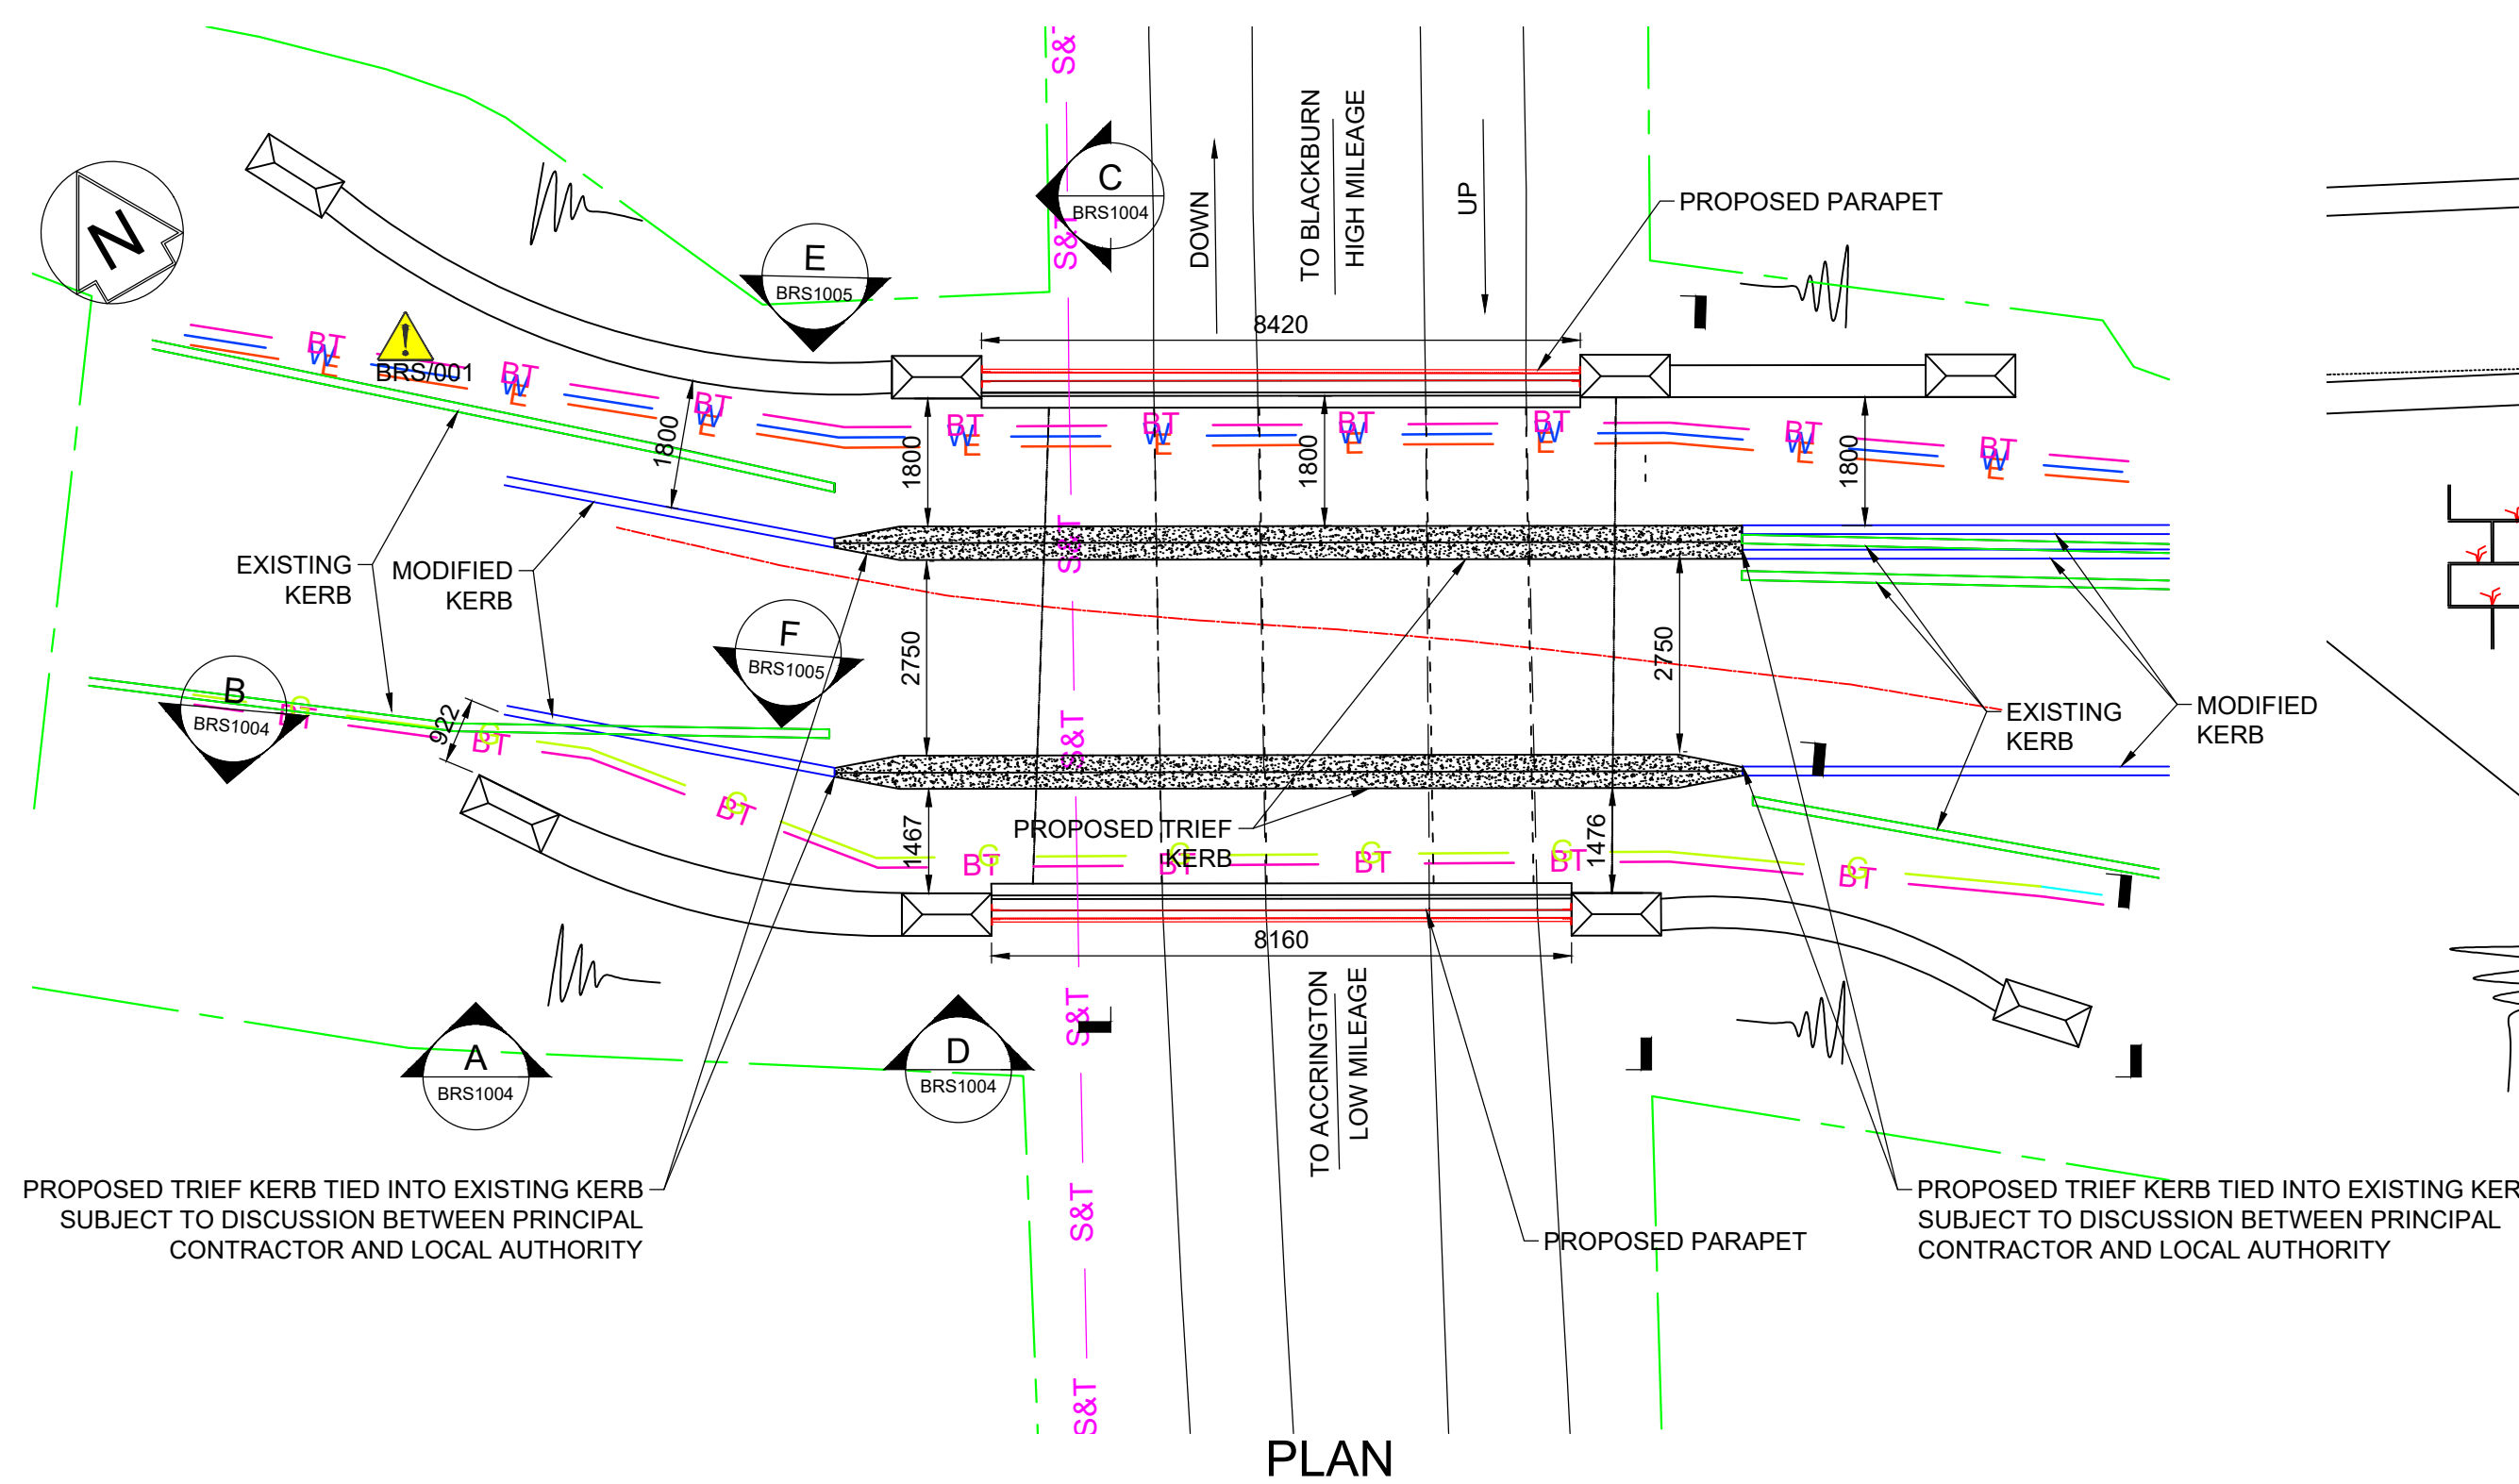


PLAN
SCALE 1:100

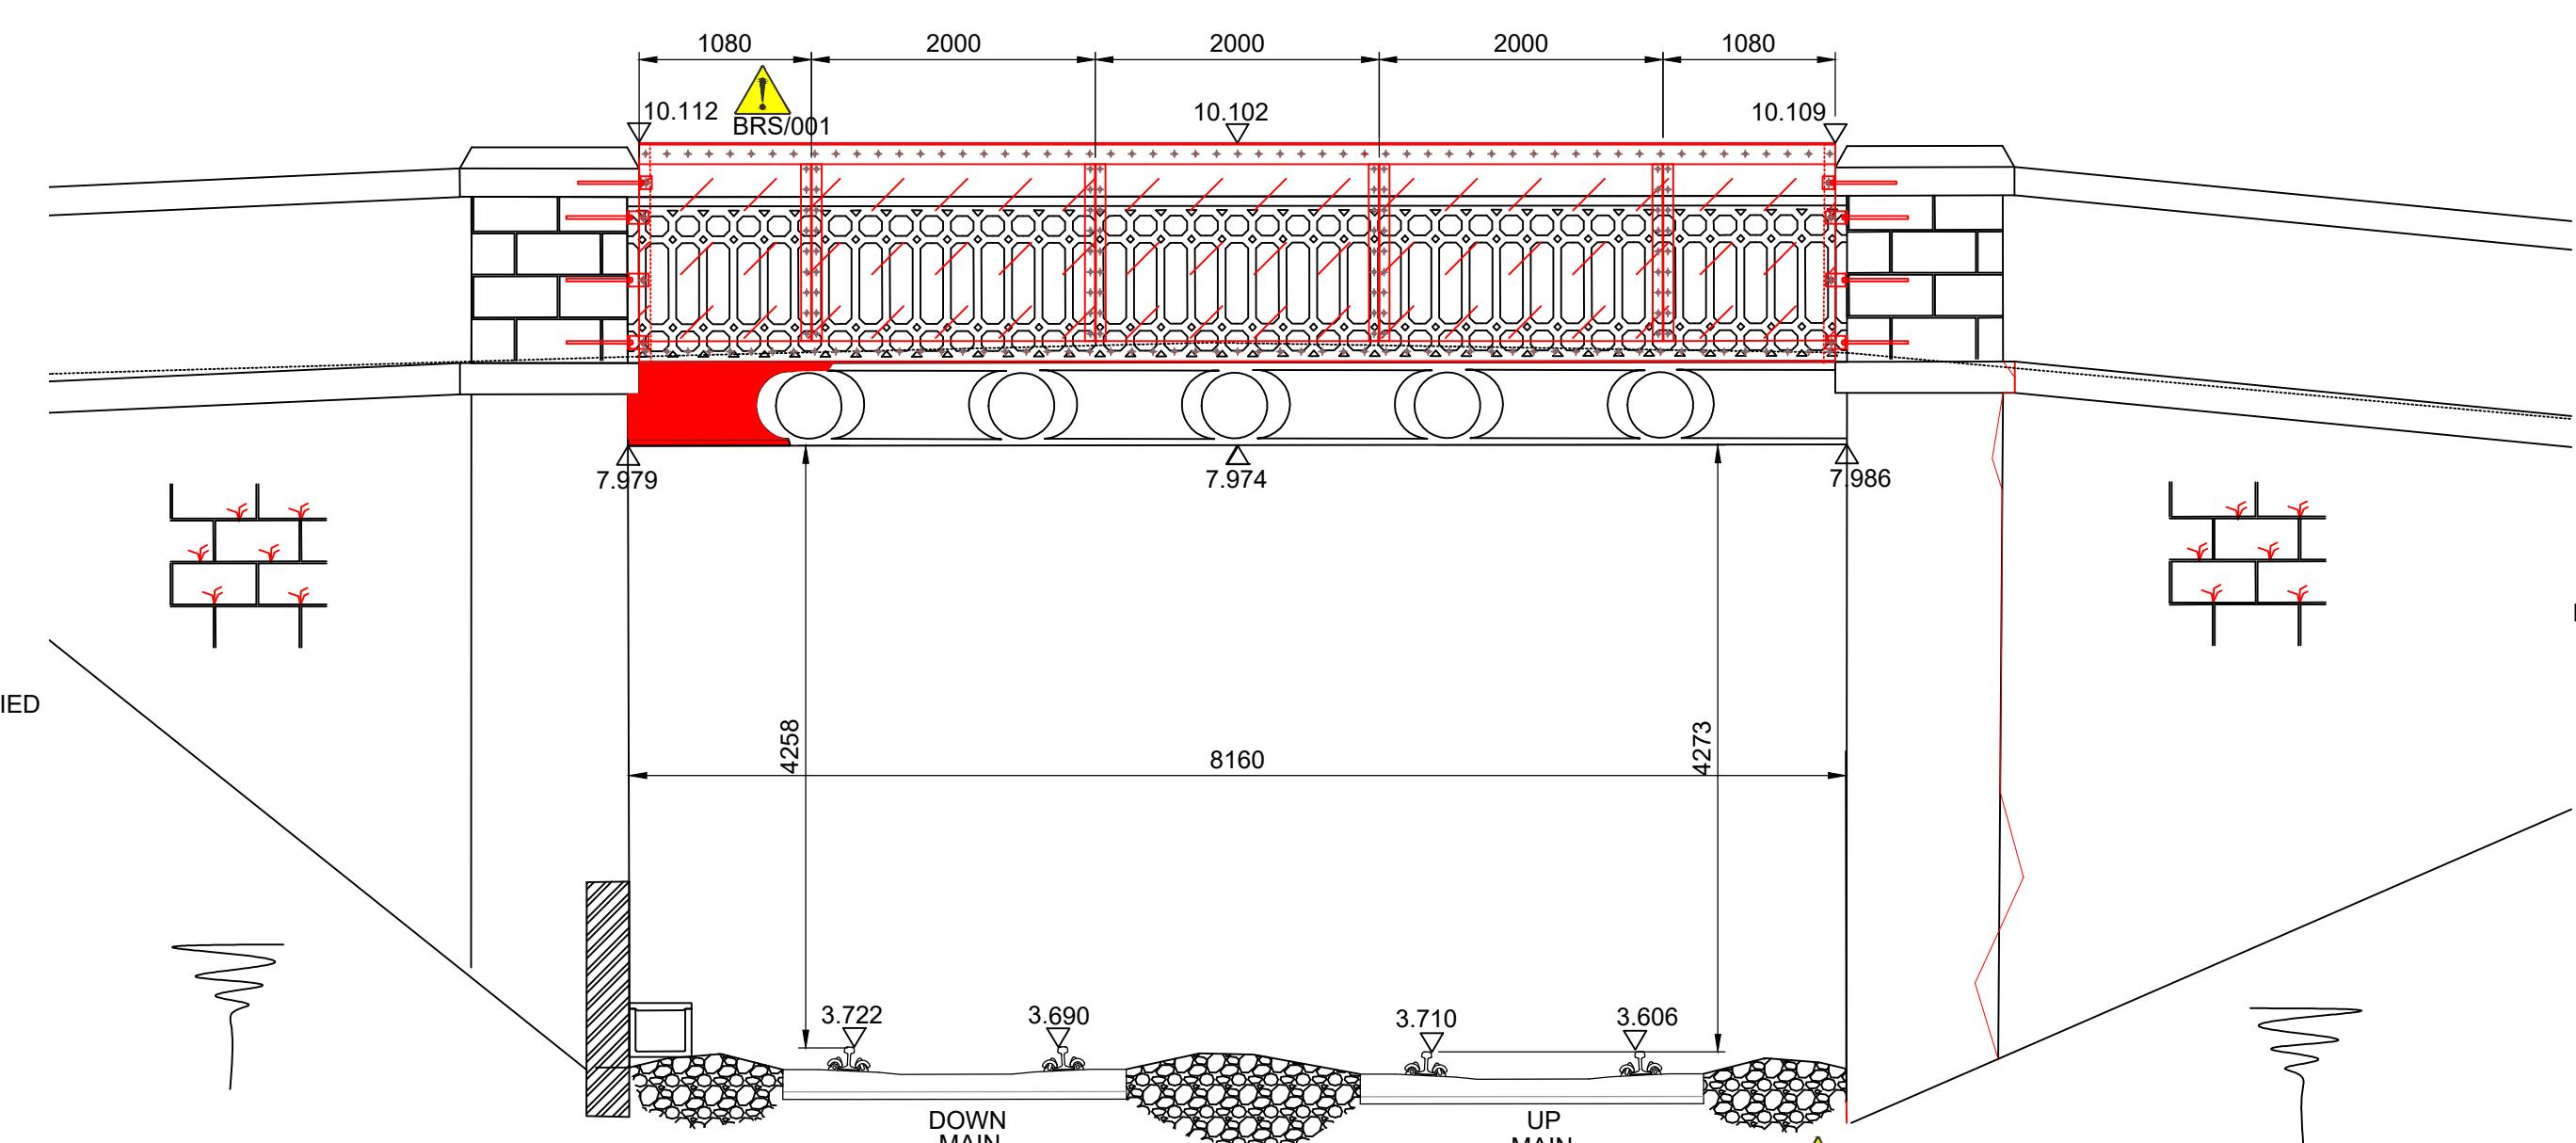


A LOW MILEAGE ELEVATION
SCALE 1:50

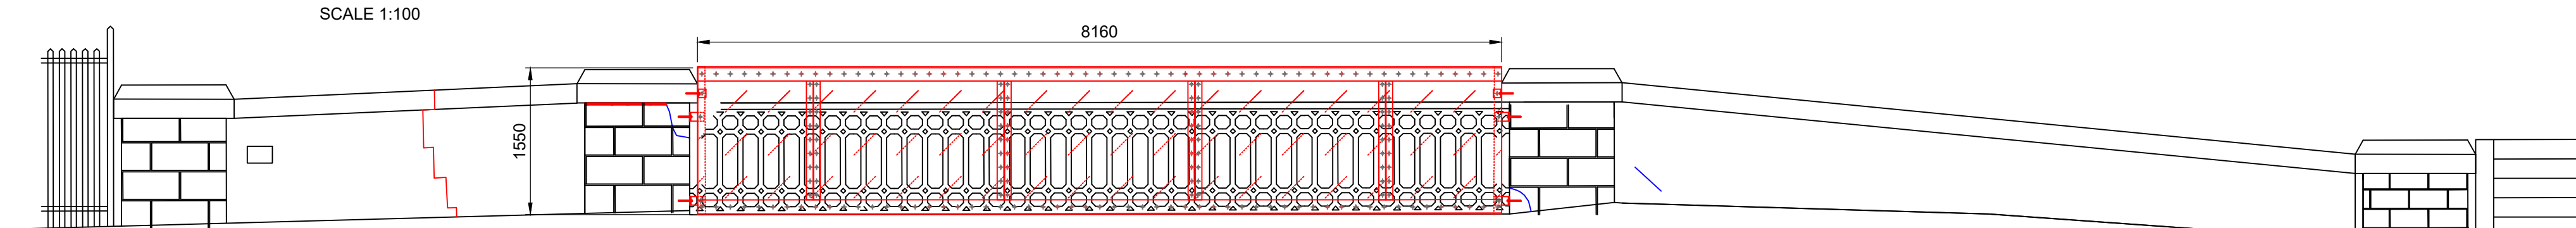

B TRAFFIC ROAD ELEVATION LOOKING LOW MILEAGE
SCALE 1:50

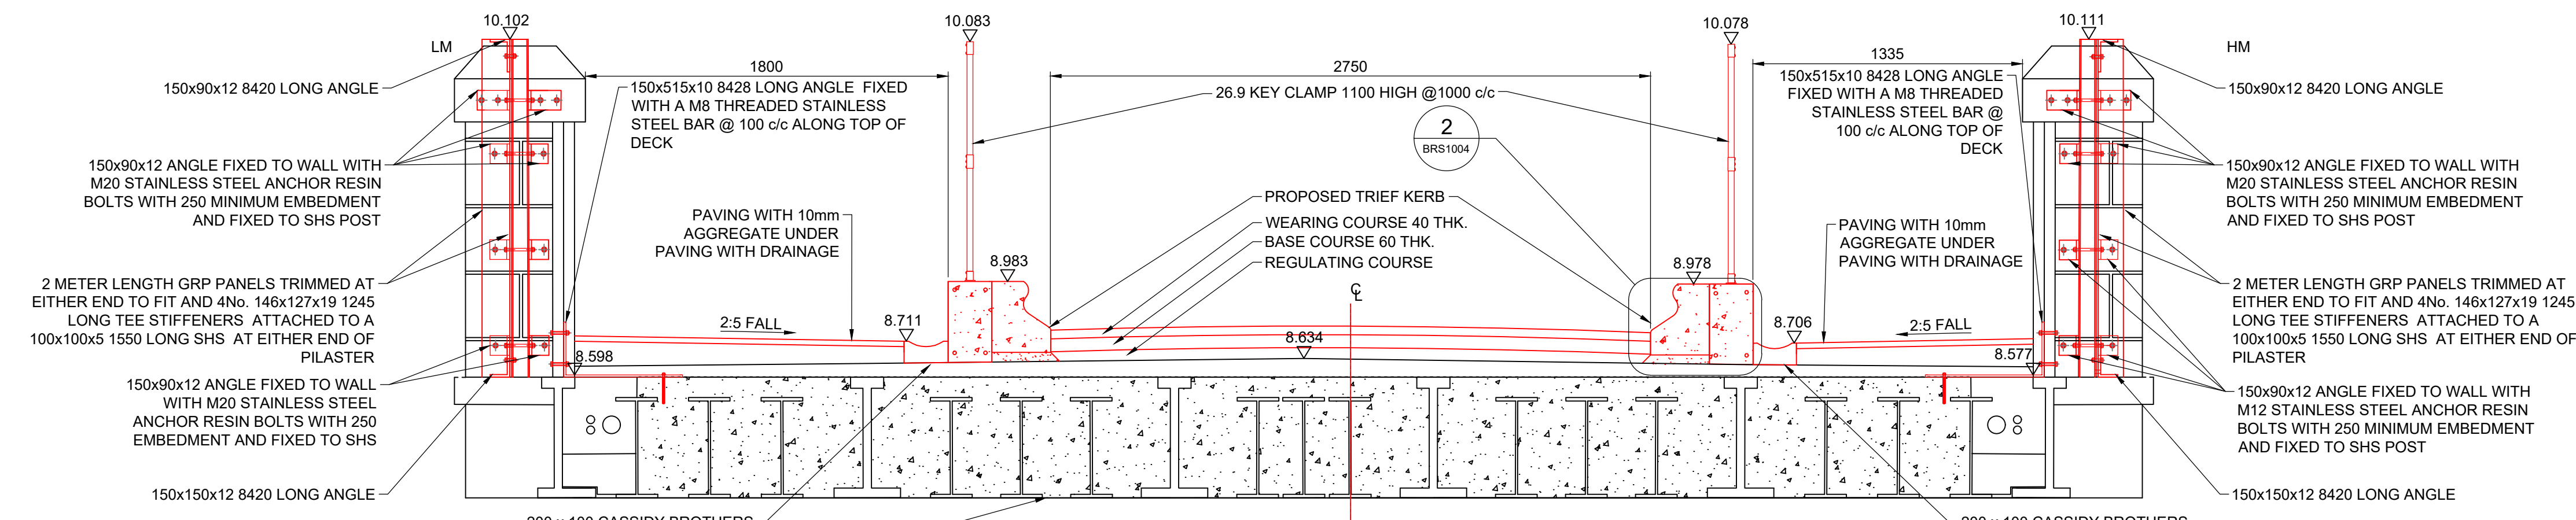

C SECTION THROUGH BRIDGE LOOKING DOWNSIDE
SCALE 1:20

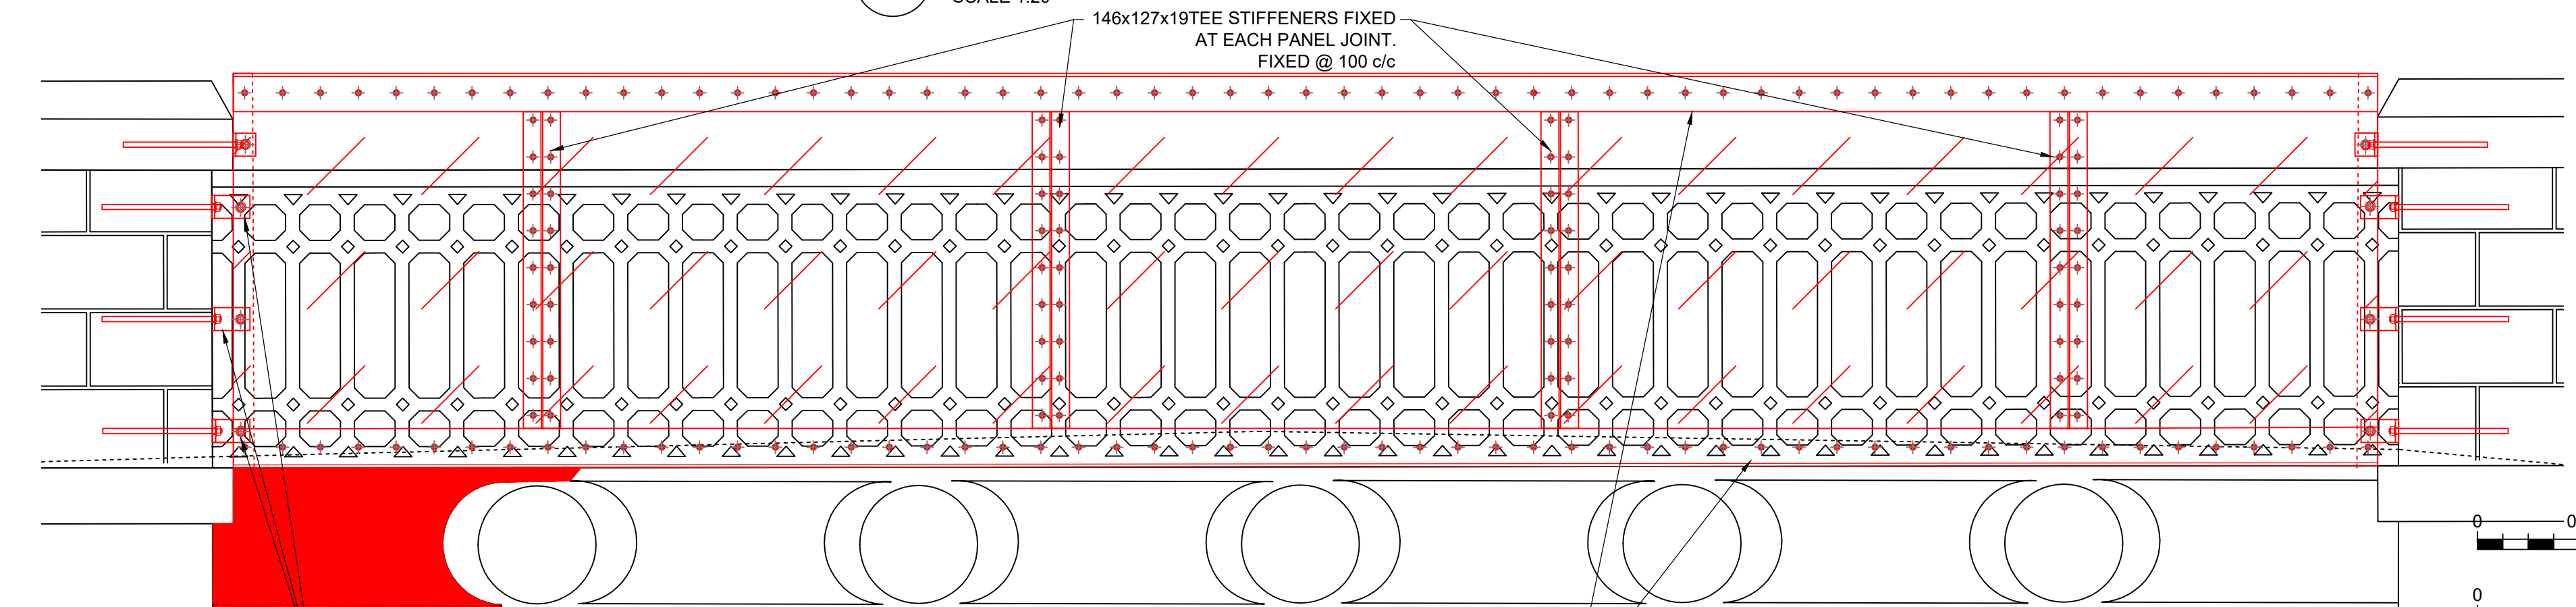

D PROPOSED PARAPET DETAIL
SCALE 1:20

- NOTES
1. ALL DIMENSIONS ARE IN MILLIMETRES UNLESS STATED OTHERWISE.
 2. THIS DRAWING IS BASED UPON NETWORK RAIL INFORMATION AND SITE SURVEY UNDERTAKEN BY SYSTRA ON 19/09/20.
 3. ALL DIMENSIONS ARE INDICATIVE UNLESS STATED OTHERWISE.
 4. THIS DRAWING TO BE READ IN CONJUNCTION WITH:-
B92118-BRS-1001 - EXISTING GENERAL ARRANGEMENT SHEET 1 OF 2
B92118-BRS-1002 - EXISTING GENERAL ARRANGEMENT SHEET 2 OF 2
B92118-BRS-1003 - DEFECTS AND SCHEDULE OF REPAIRS
B92118-BRS-1005 - PROPOSED GENERAL ARRANGEMENT SHEET 2 OF 2
- KEY:
- E = ELECTRIC CABLES
 - G = GAS
 - BT = TELECOM CABLES
 - W = WATER SUPPLY
 - = NETWORK RAIL BOUNDARY
- COLOUR KEY:
- BLACK INDICATES EXISTING OR UNCHANGED ASSETS.
 - BLUE INDICATES ASSETS TO BE MODIFIED
 - GREEN INDICATES EXISTING ASSETS TO BE REMOVED OR ABANDONED
 - RED INDICATES PROPOSED ASSETS.

- SIGNIFICANT DESIGNERS IDENTIFIED RESIDUAL HAZARDS
- Ref: BRS/001 - WORKING AT HEIGHT
BRS/002 - WORKING NEAR OPERATIONAL RAILWAY
BRS/003 - BURIED SERVICES
BRS/004 - MANUAL HANDLING
BRS/005 - INACCURATE RECORD INFORMATION
BRS/006 - WORKING ON A SLOPE
BRS/007 - EXCESSIVE VEGETATION
BRS/008 - PUBLIC INTERFERENCES
BRS/009 - LEAD PAINT
- Ref:XXX/000
- FOR MORE DETAILED INFORMATION REFER TO DESIGNERS RISK LOG (FORMING PART OF THE PCI): B92118-CDM-BRS0001
 - EVERY DAY OR LOW RISK HAZARDS HAVE NOT BEEN INDICATED ON THIS DRAWING. NEITHER HAVE HAZARDS THAT SHOULD BE OBVIOUS TO A COMPETENT CONTRACTOR
 - SHOULD ANY ADDITIONAL SIGNIFICANT HAZARDS BE IDENTIFIED THE CONTRACTOR SHOULD NOTIFY ALL RELEVANT PROJECT TEAM MEMBERS

P01	30/10/20	FIRST ISSUE FOR DESIGN MEETING	ER	HVD	AGW
REV.	DATE	DESCRIPTIONS OF REVISION	DES	CHKD	APPR
CLIENT					



SECURITY CLASSIFICATION		
STATUS		
FOR INFORMATION		SUITABILITY S01
DESIGNED	E.ROBSON	DATE 30/10/2020
CHECKED	H.V. DANG	DATE 30/10/2020
APPROVED	A.G. WILKINSON	DATE 30/10/2020

North West Structures DJH/12		
BROWNHILL PROPOSED GENERAL ARRANGEMENT 1 OF 2		
SCALES		
As Shown	SURVEY GRID SD 684 309	REVISION
DRAWING NUMBER	B92118-DRG-BRS1004	P01

