
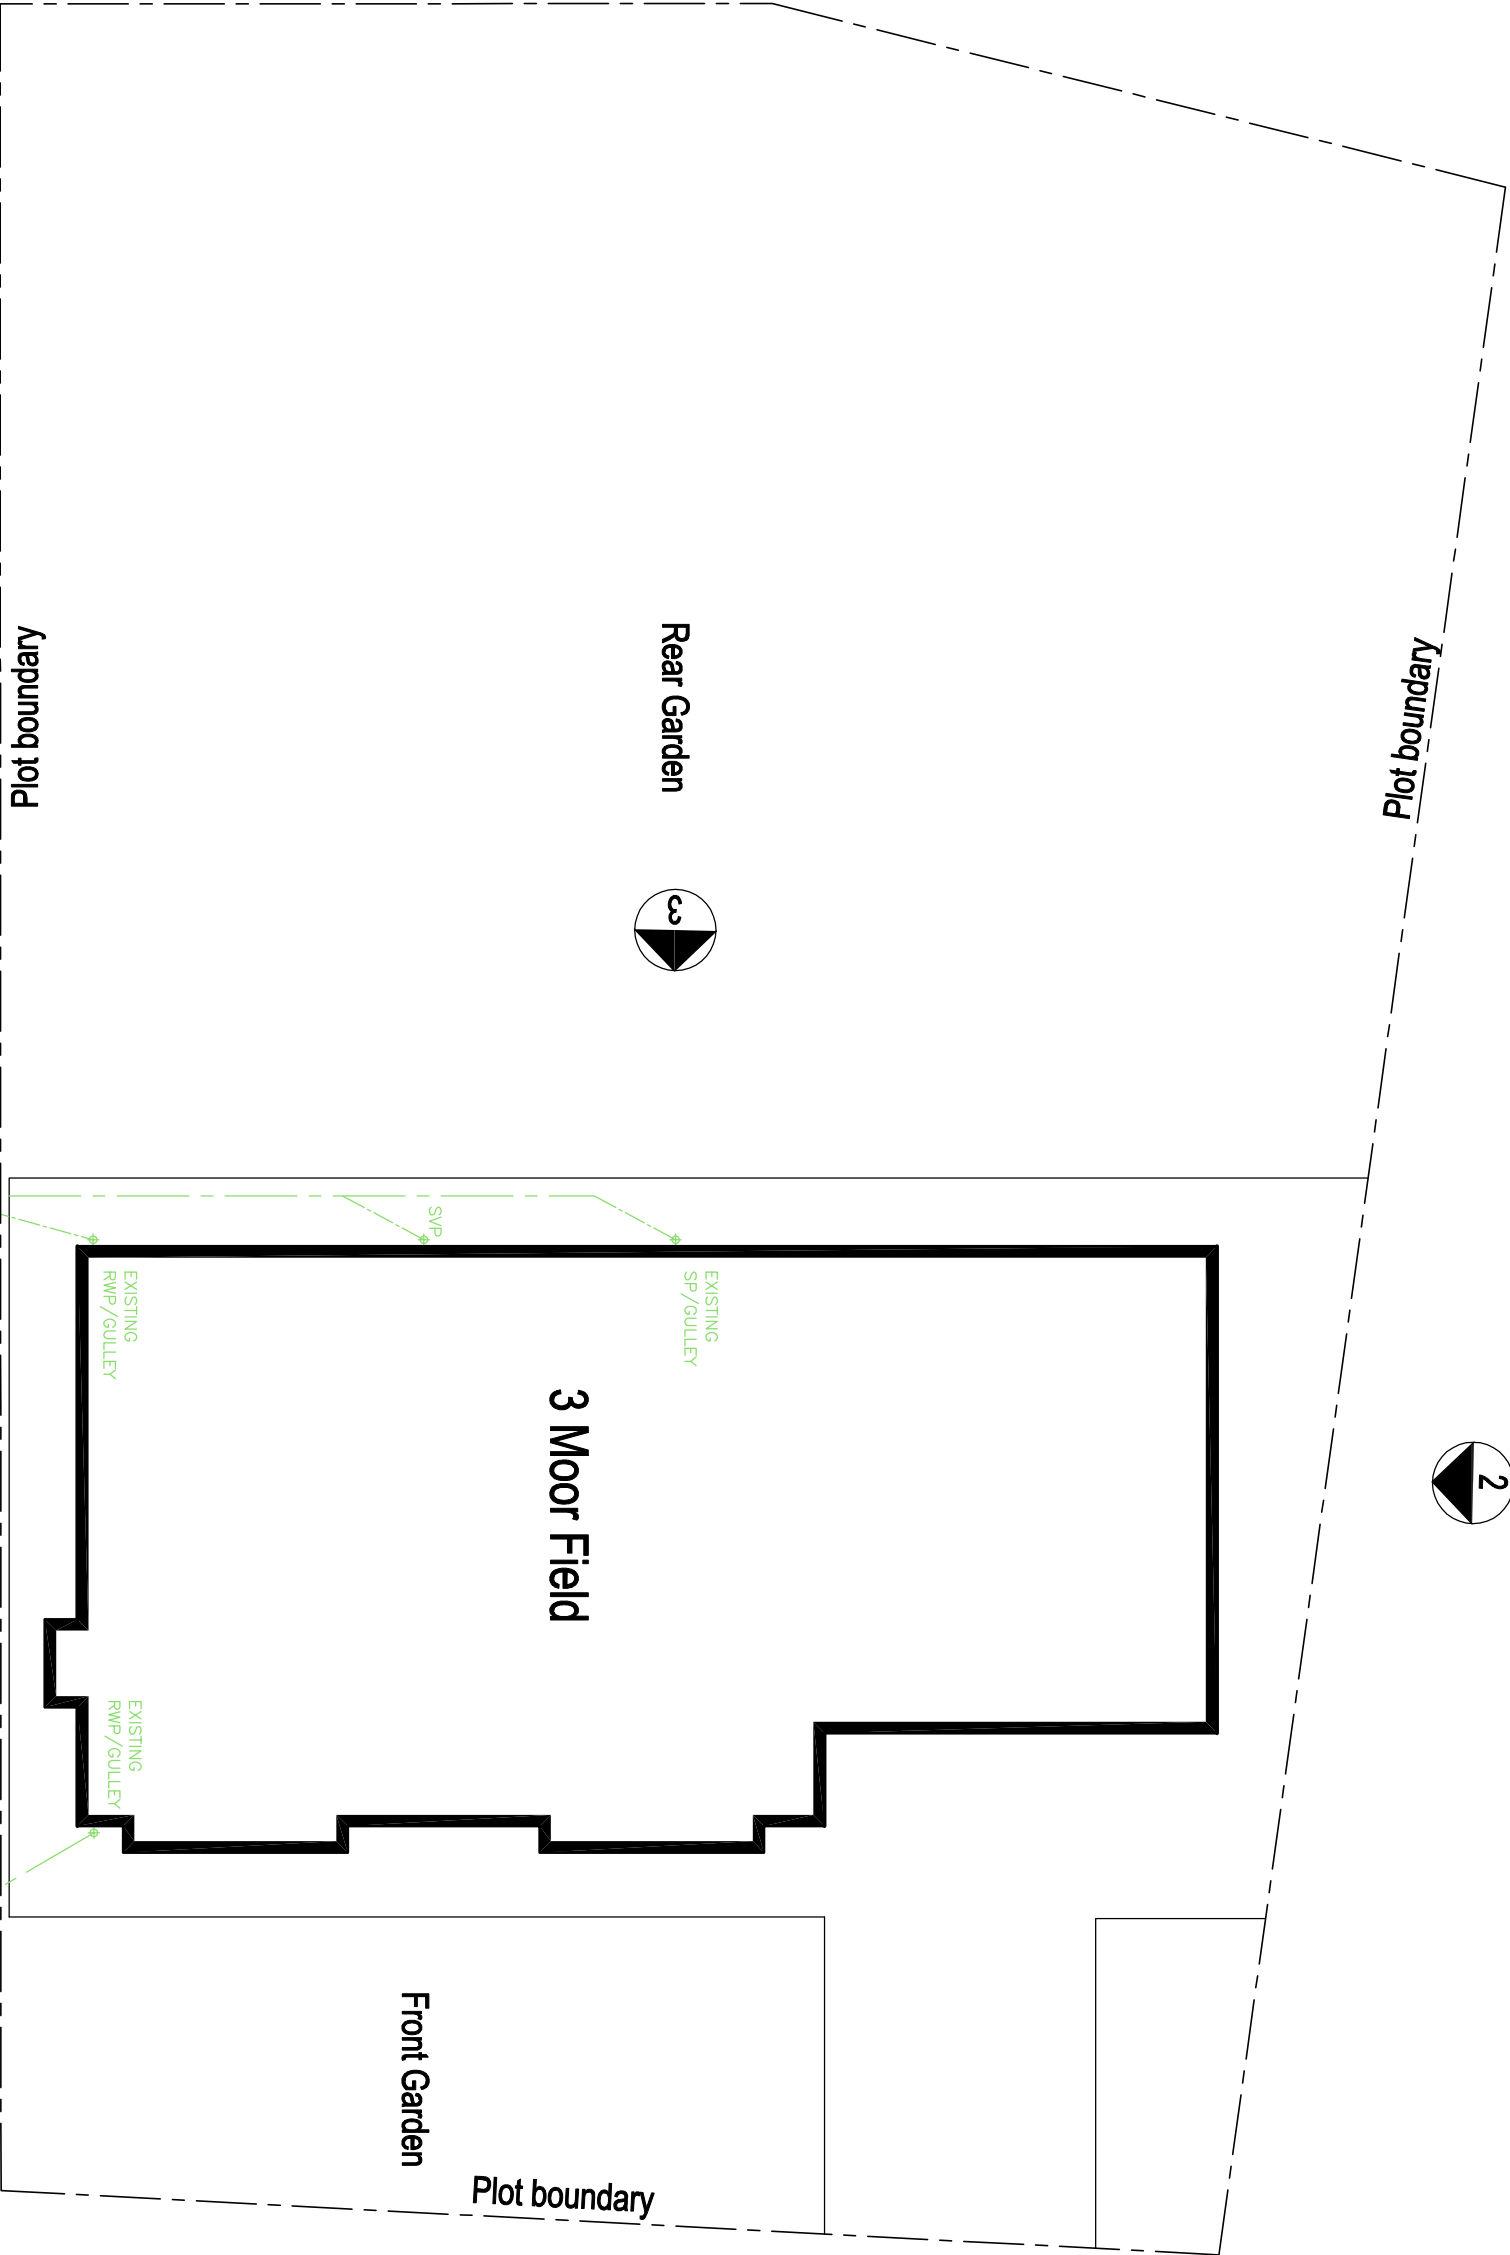


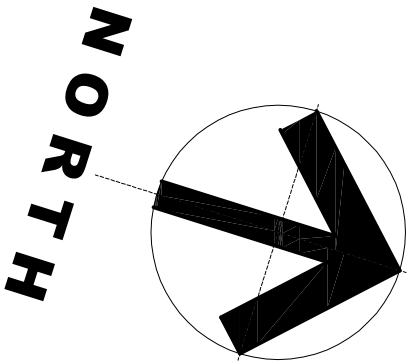

©www.qwarchitects Ltd 2020 | This Drawing is to be used in conjunction with all other project associated drawings and information. Do not scale from this drawing. All dimensions and descriptions are given in metric units. The drawing is copyright and the property of www.qwarchitects Ltd

qww+q architects The Annex Lowerfold Farm Oswoldtwistle B854GA Architects Registration Board Tel: 01254 483848 Private Residential Housing Commercial Conservation Domestic Email: info@qwarchitects.com Web: www.qwarchitects.com		Client MR_M_SEERY	Scale 1:100	Sheet Size A3	Drawing Status PLANNING	Job Number 21-001	Drawn By AW	Checked AW
Project 3_MOOR_FIELD WHALLEY		Drawing Title EXISTING_SITE_BLOCK PLAN				Drawing Number PL/02	Revision -	First Issue JAN_2021