




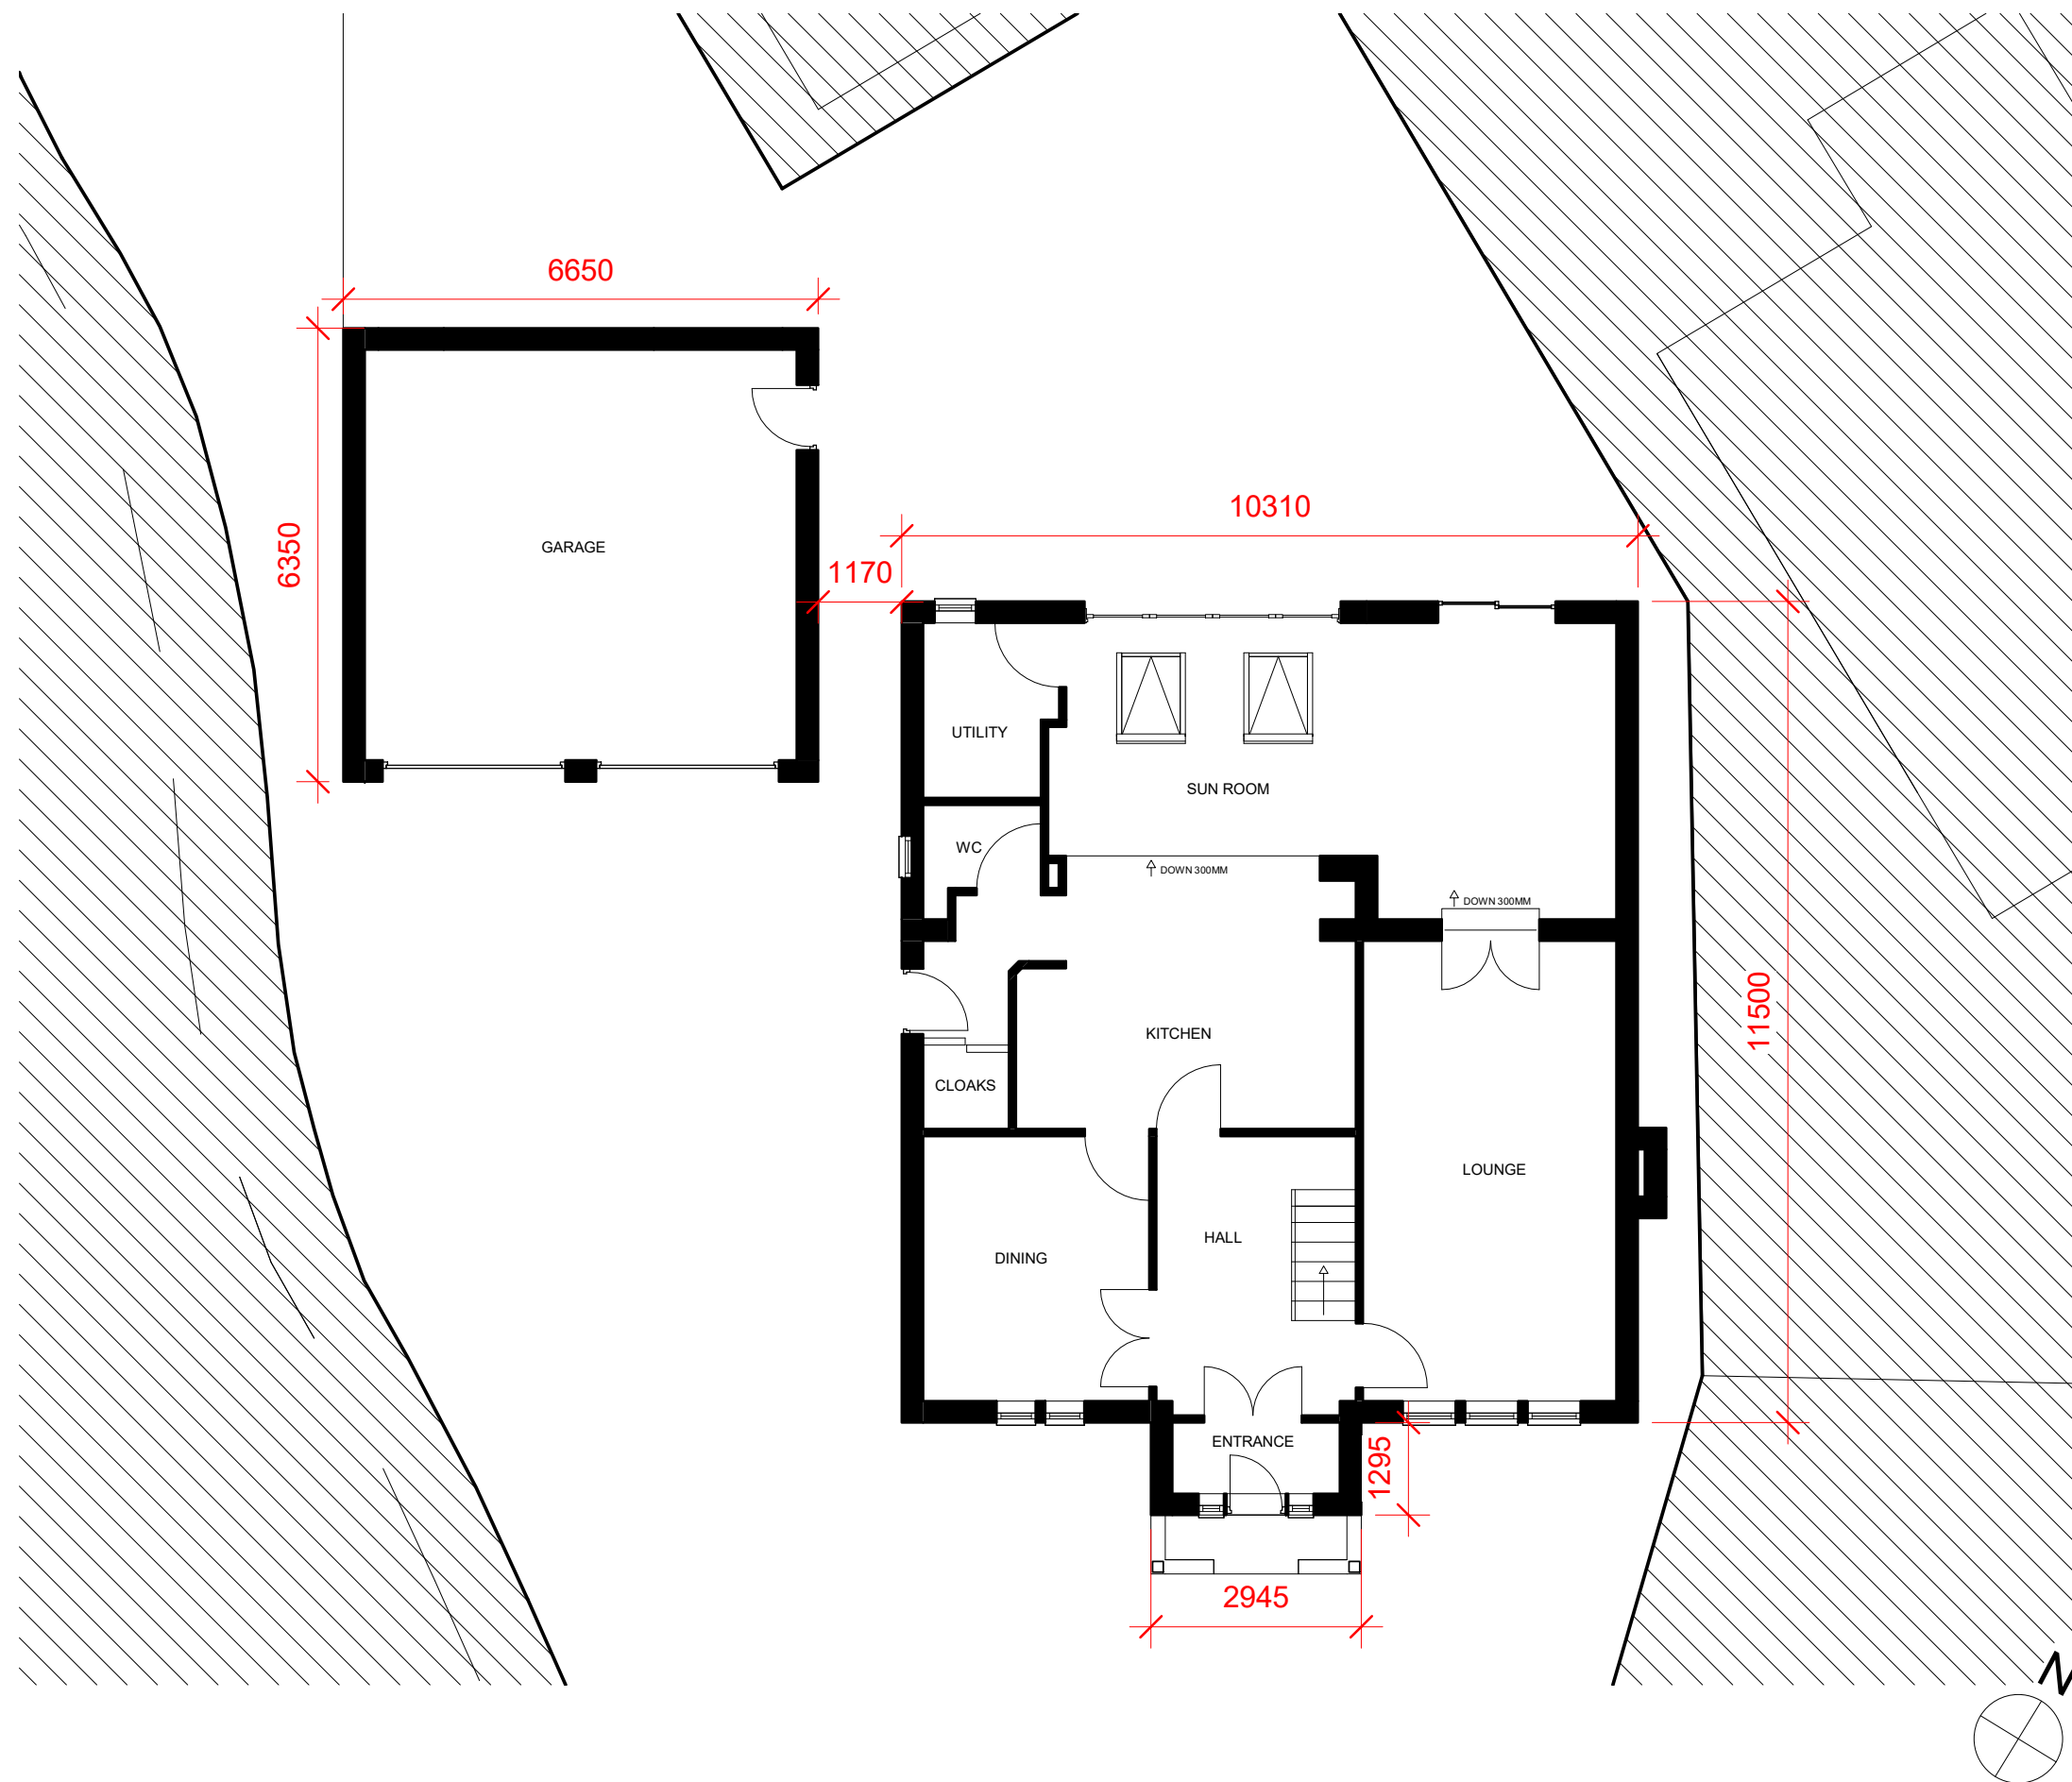

1 0 GROUND FLOOR
1 : 100

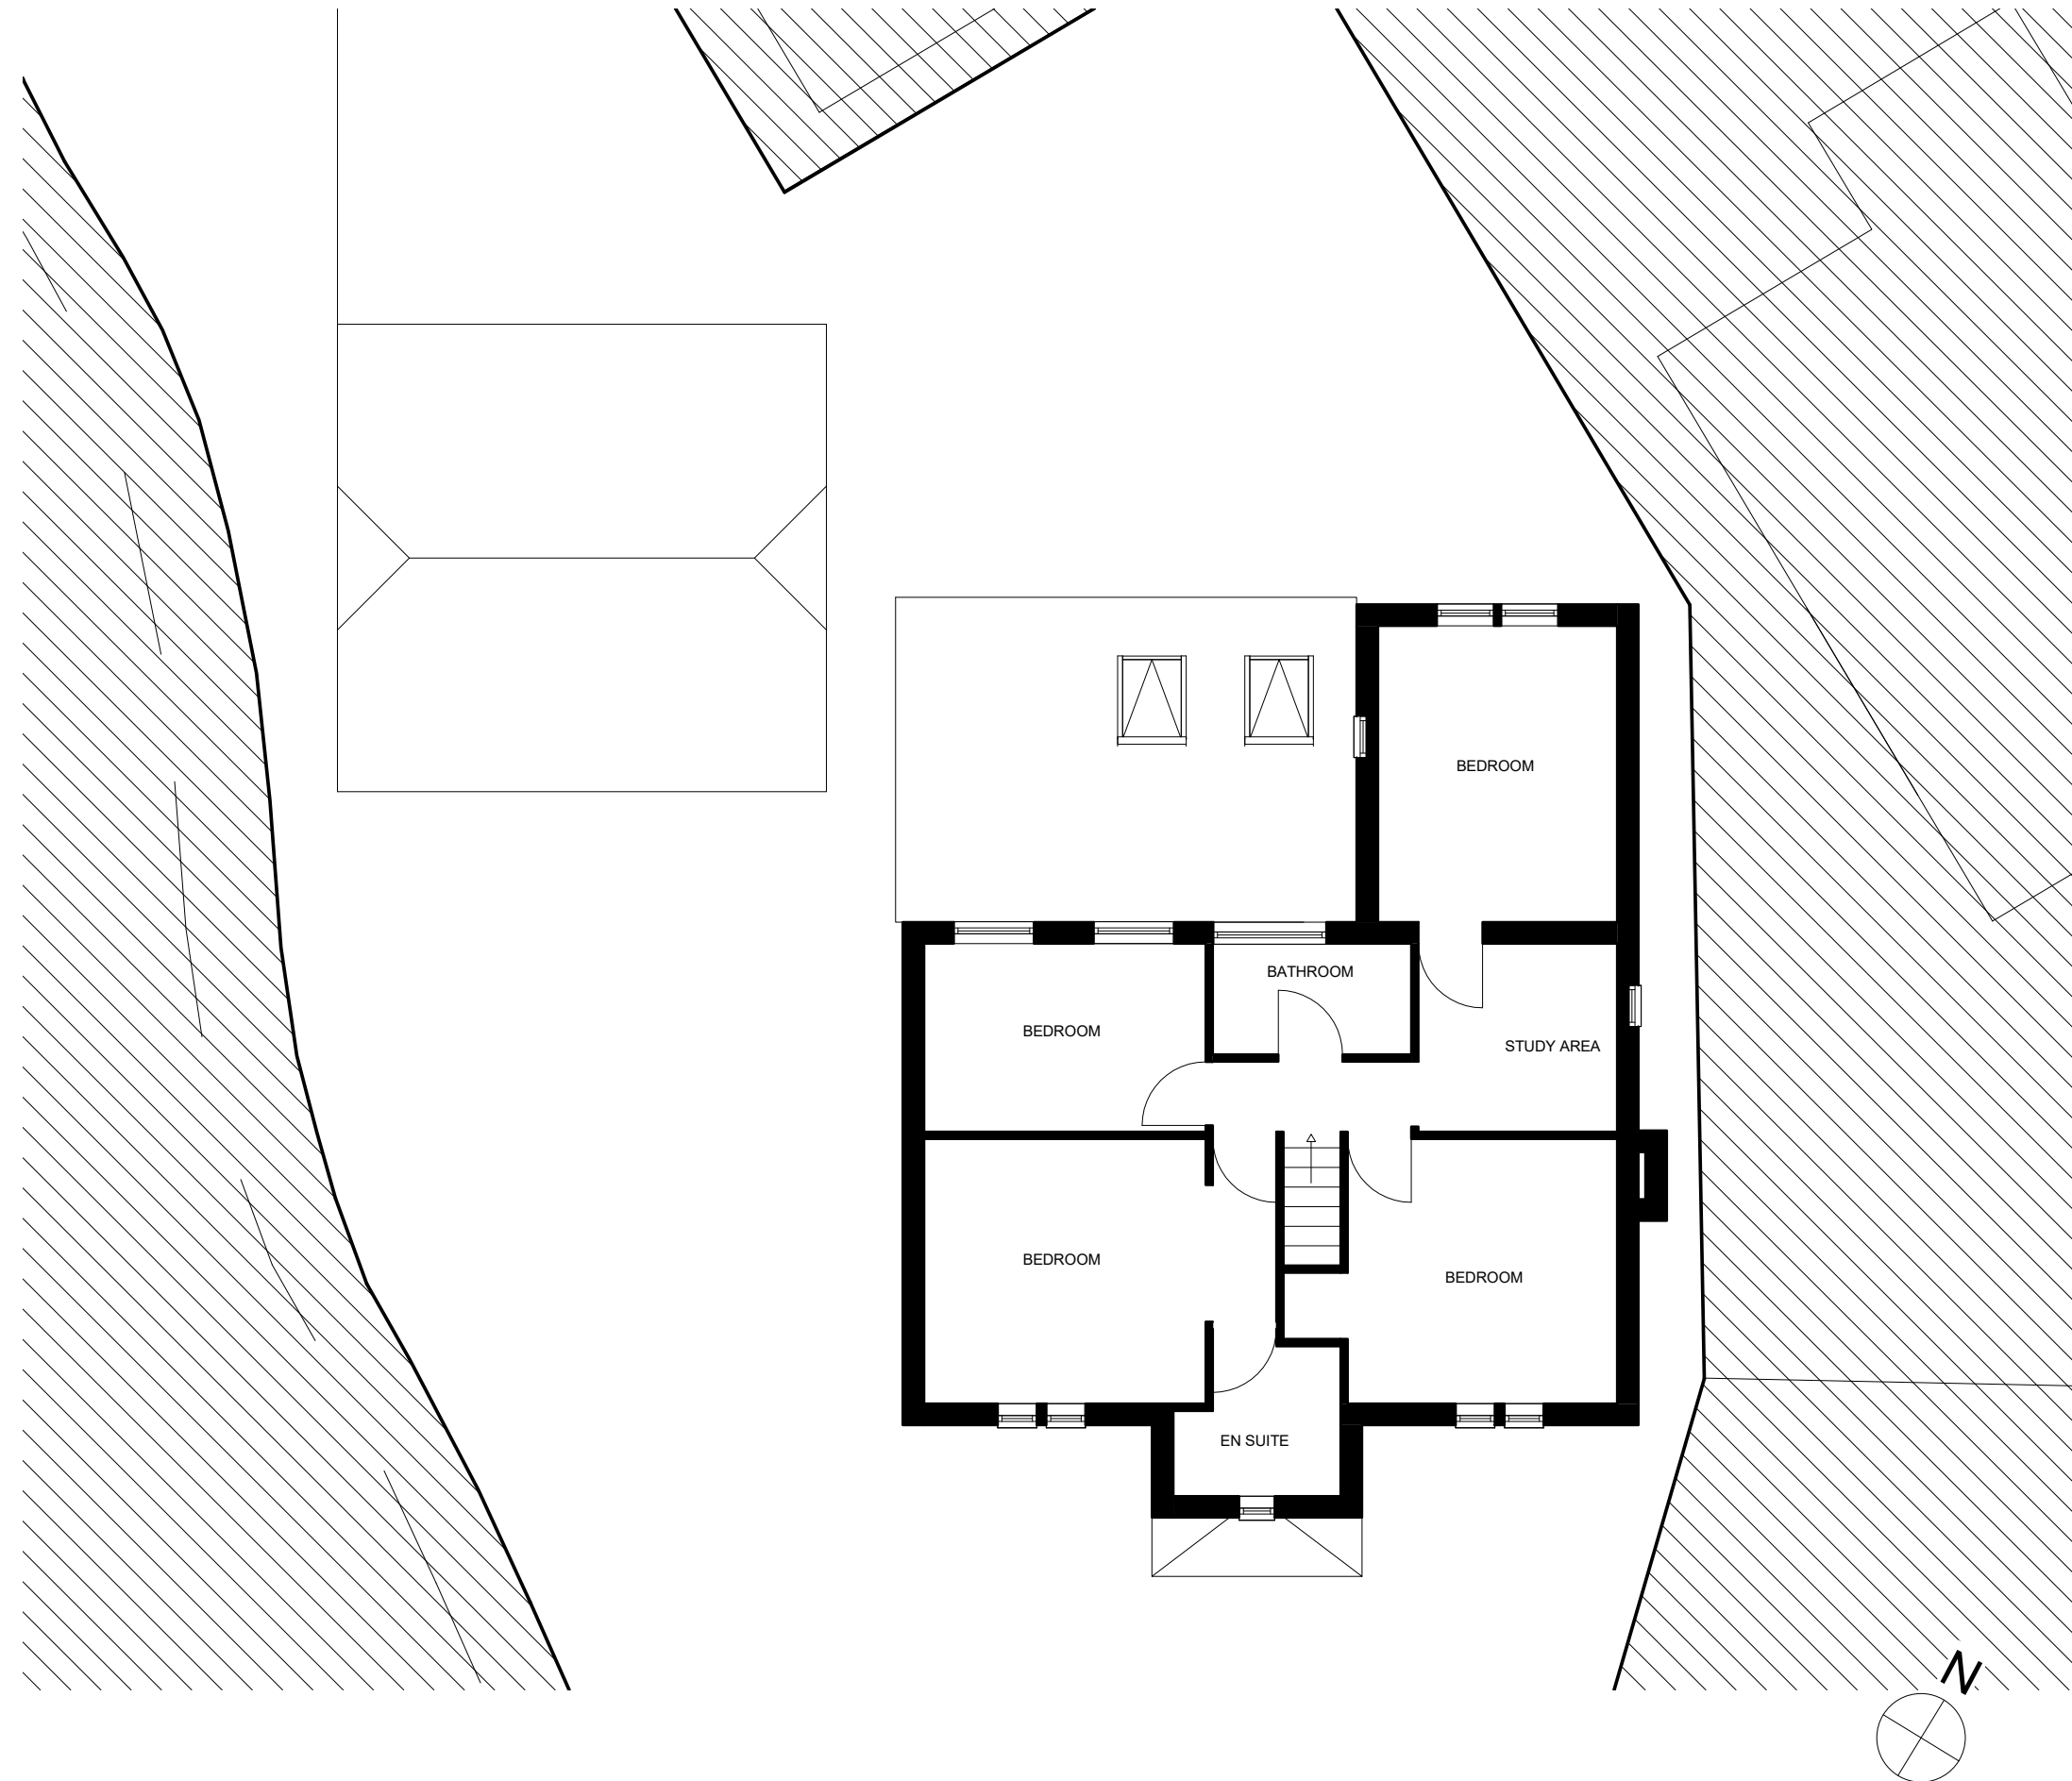


2 1 FIRST FLOOR
1 : 100

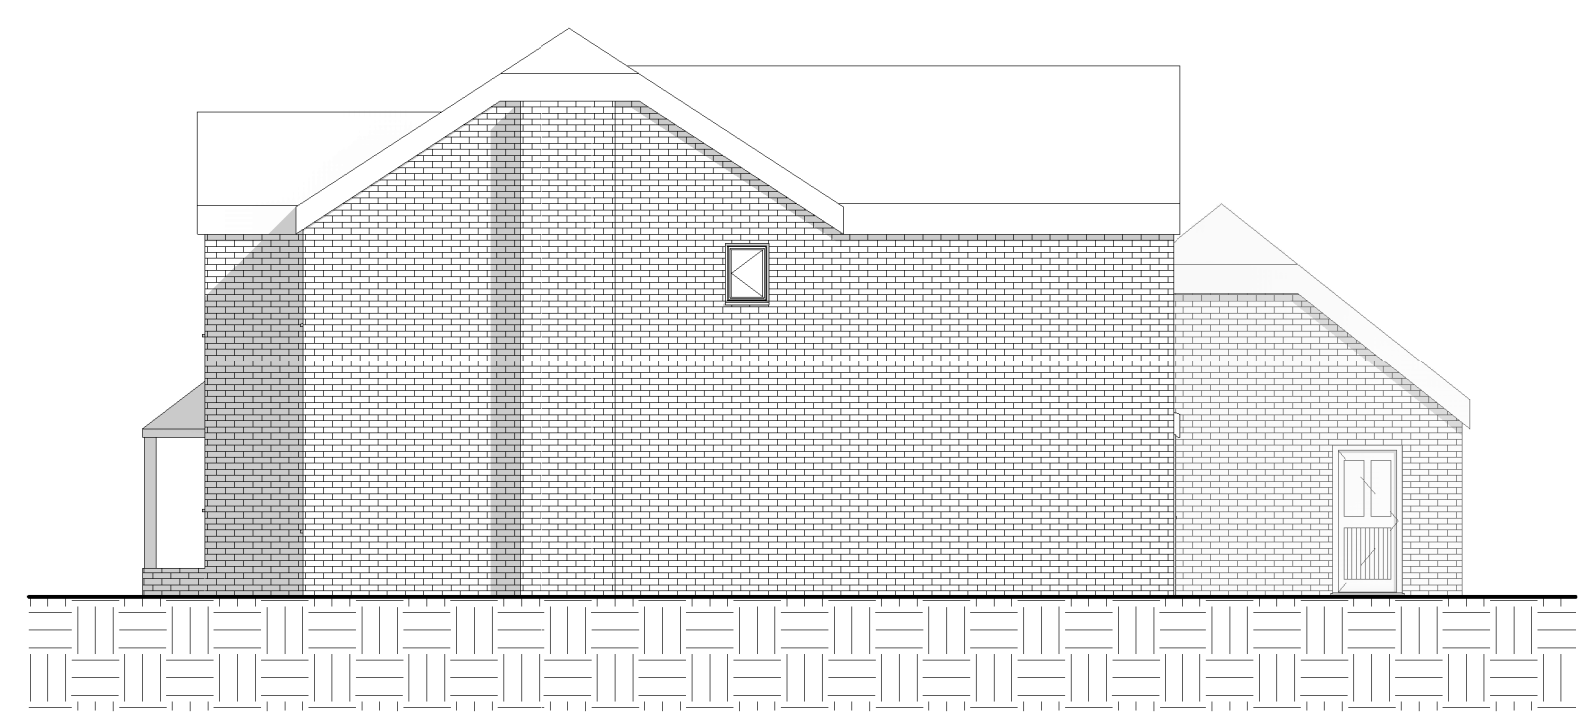

3 EXISTING NORTH
1 : 100



4 EXISTING EAST
1 : 100

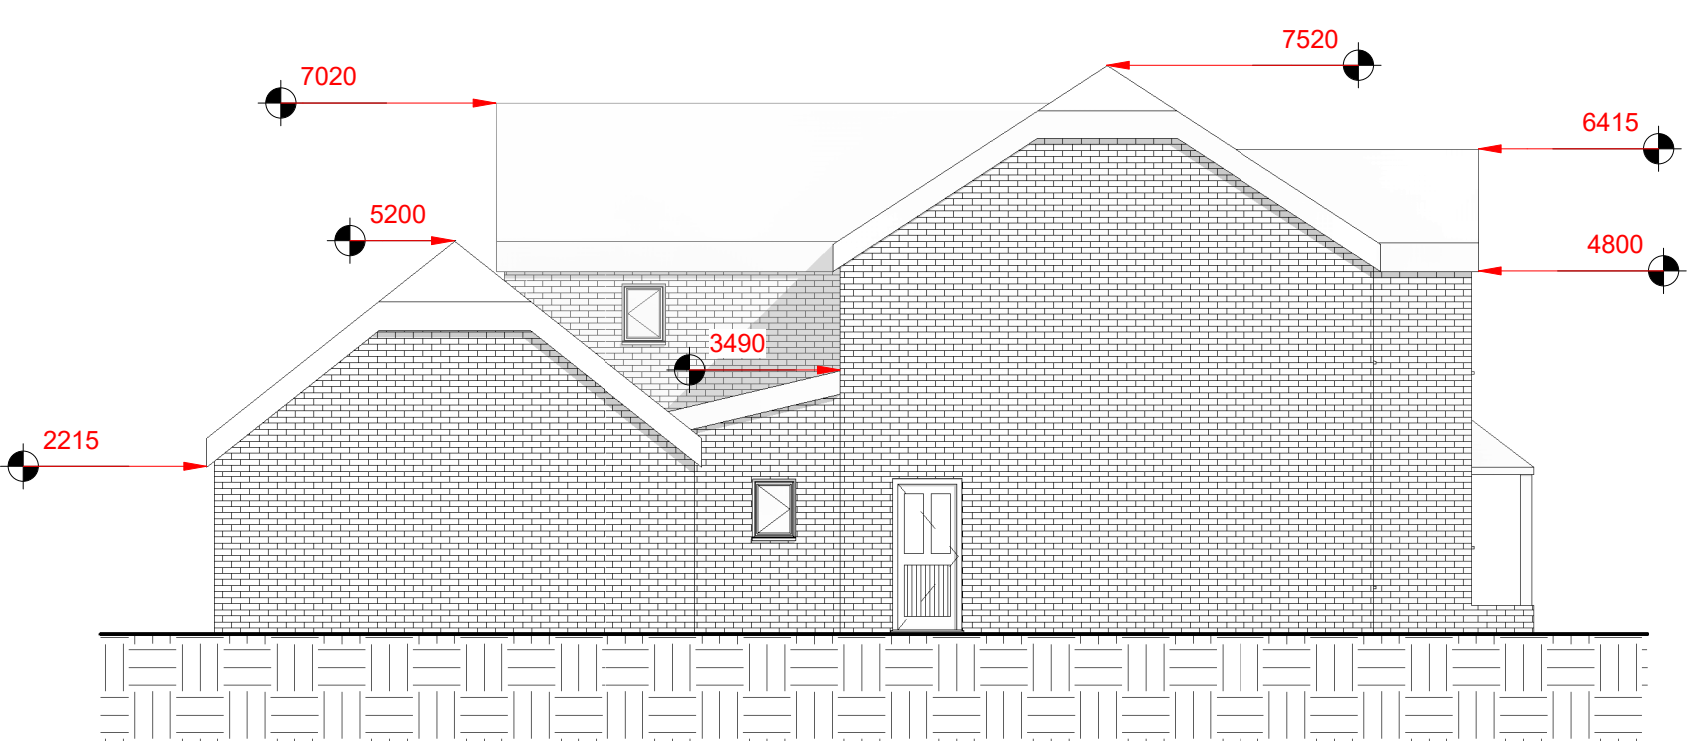

5 EXISTING SOUTH
1 : 100



6 EXISTING WEST
1 : 100

Peter Hitchen
Architects

Marathon House
The Sidings Business Park
Whalley, BB7 9SE

01254 823 885

www.peterhitchenarchitects.co.uk

NOTES:

No.	Description	Date

CLIENT:

MR & MRS POWELL

PROJECT:

20 HIPPIINGS WAY,
EXTENSION

SHEET:

EXISTING PLANS &
ELEVATIONS

Project number	PHA572
Date	02/03/21
Drawn by	DC
Checked by	PH
A200	
Scale	1 : 100
Sheet size	A1