



1 FRONT 3D VIEW



3 SIDE 3D VIEW

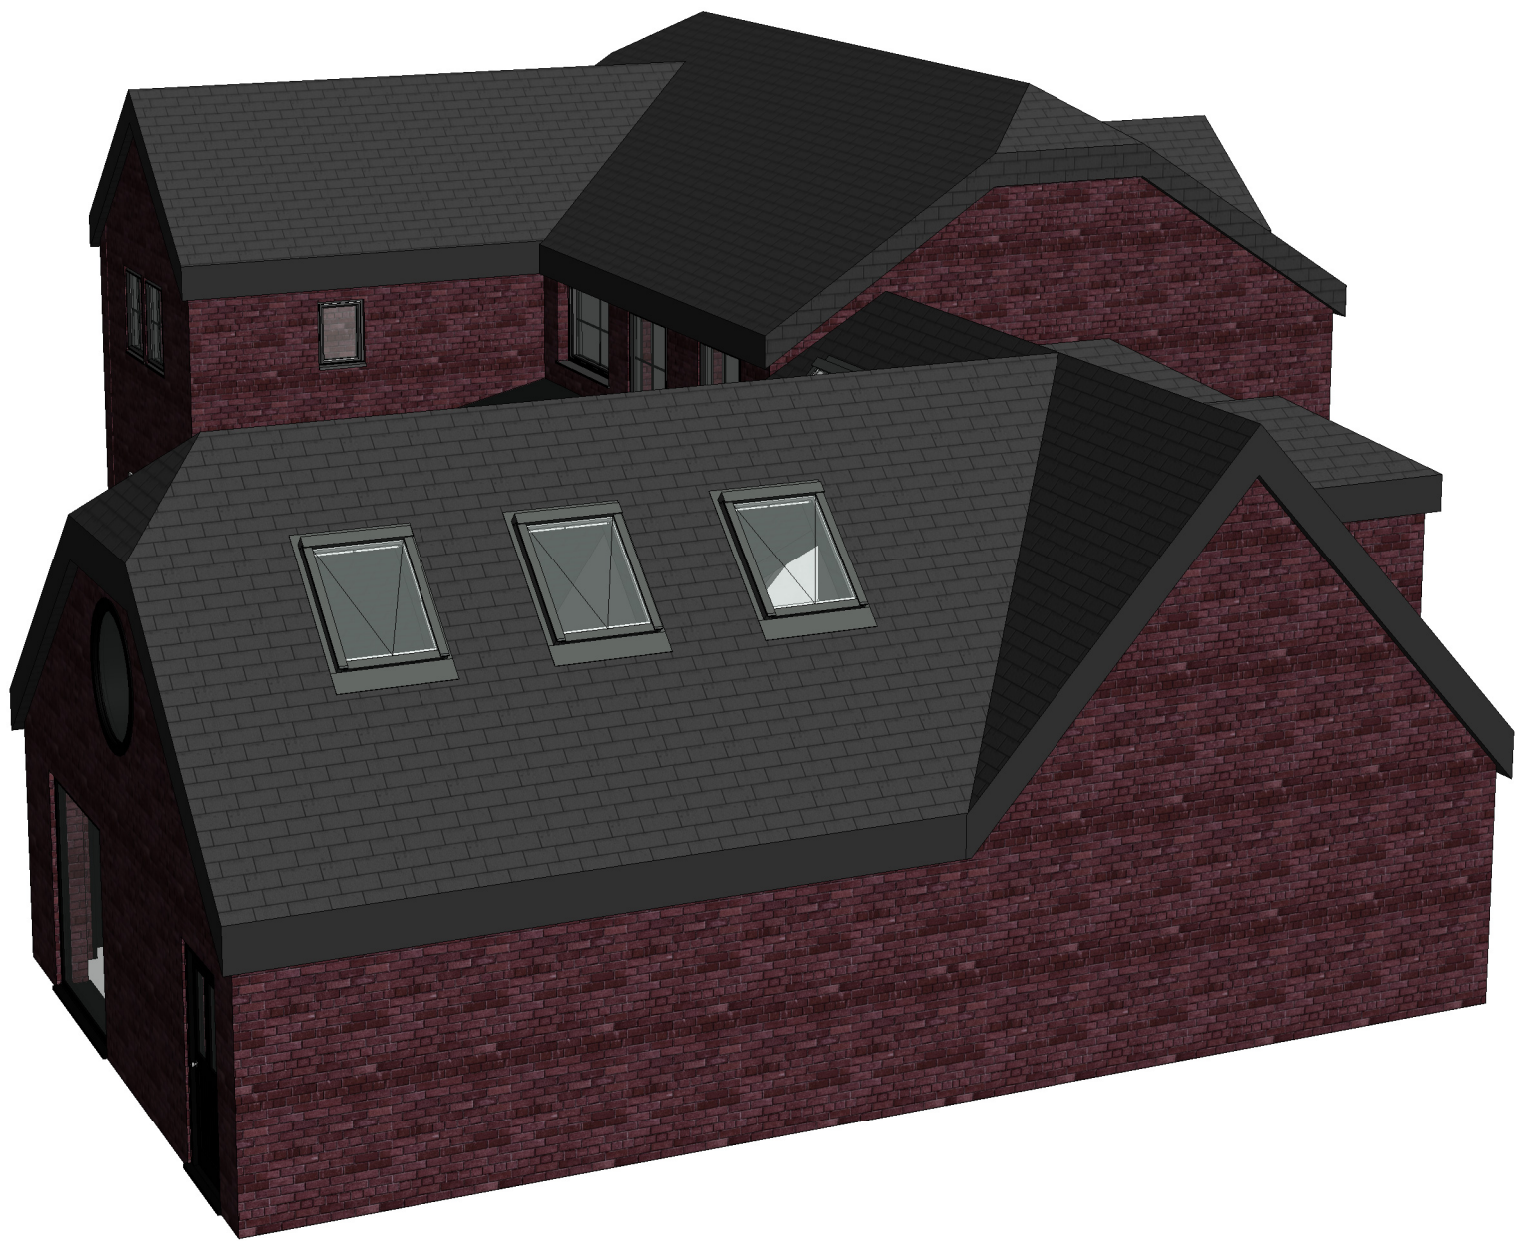

2 REAR 3D VIEW

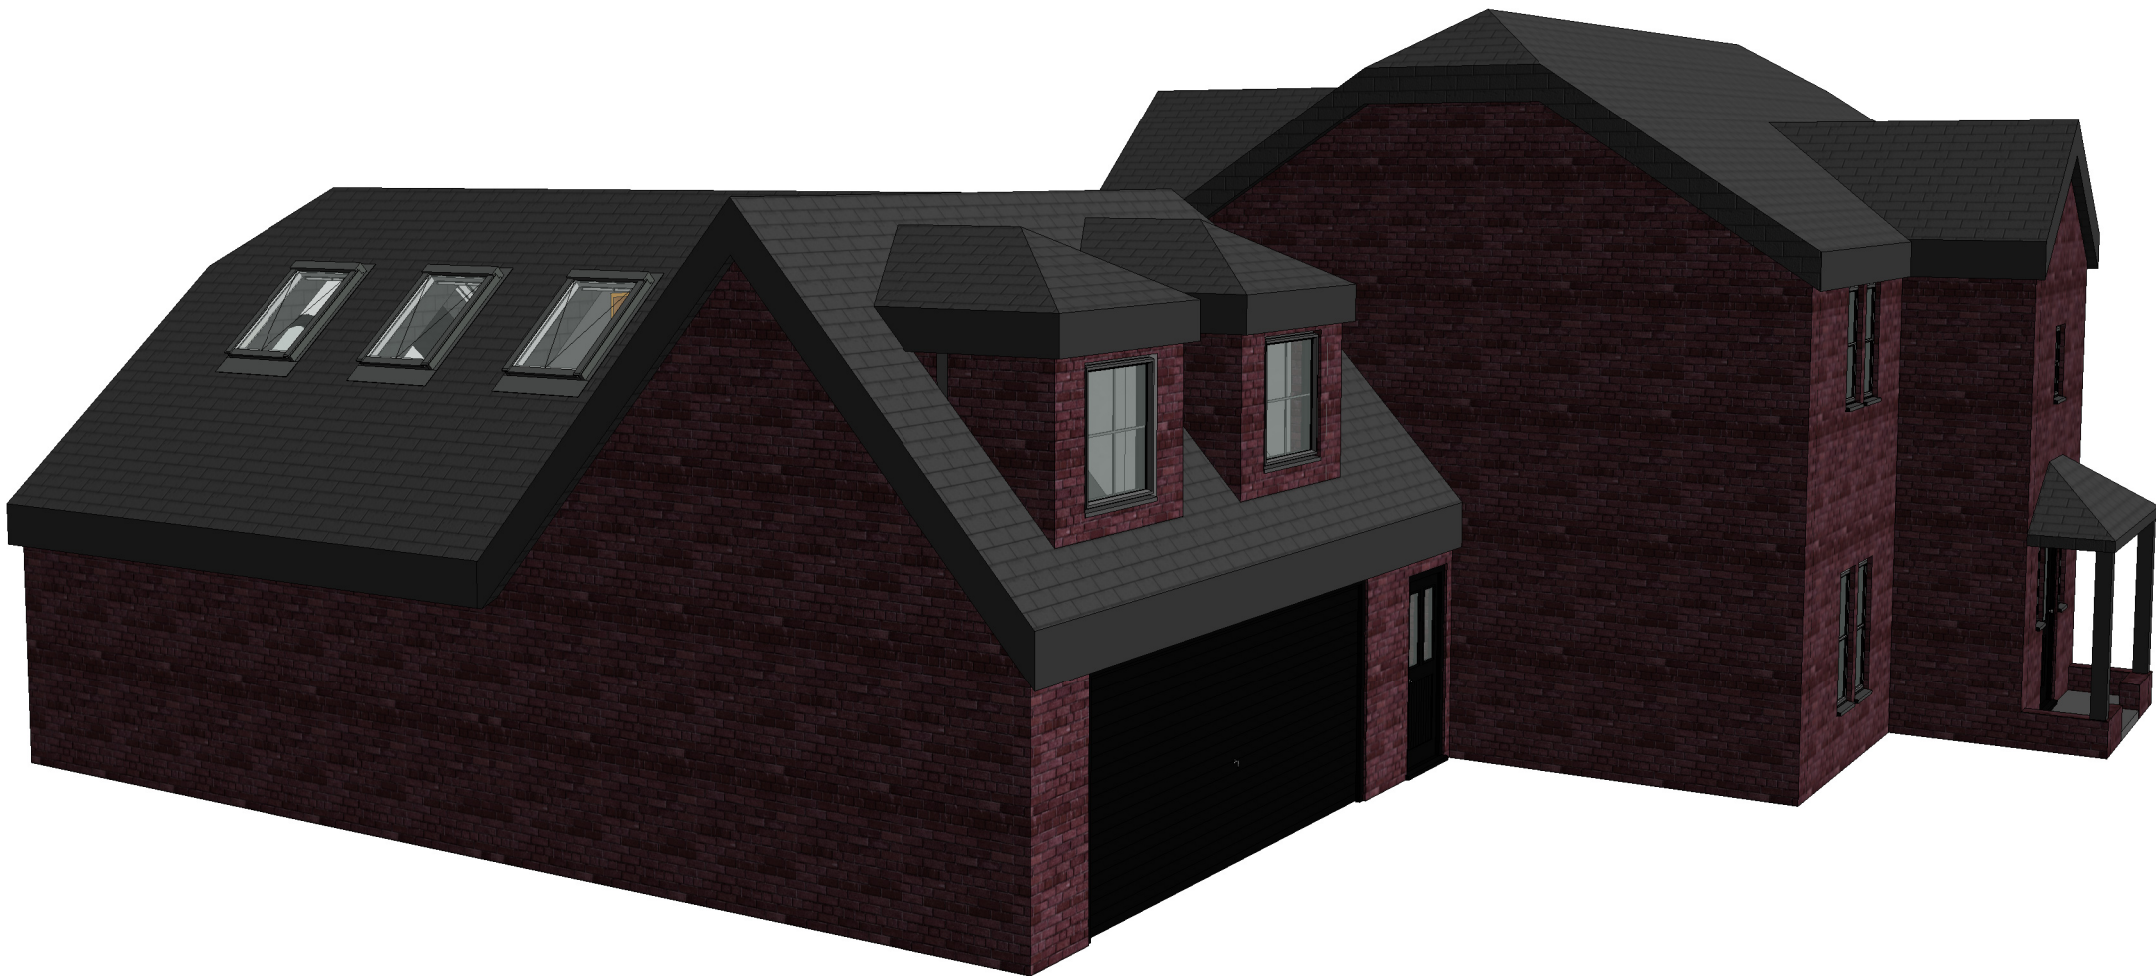

4 FRONT / SIDE 3D VIEW

Peter Hitchen
Architects

Marathon House
The Sidings Business Park
Whalley, BB7 9SE

01254 823 885

www.peterhitchenarchitects.co.uk

NOTES:

No.	Description	Date

CLIENT:

MR & MRS POWELL

PROJECT:

20 HIPPIINGS WAY,
EXTENSION

SHEET:

VISUALS

Project number PHA572

Date 02/03/21

Drawn by DC

Checked by PH

A300

Scale

Sheet size A1