



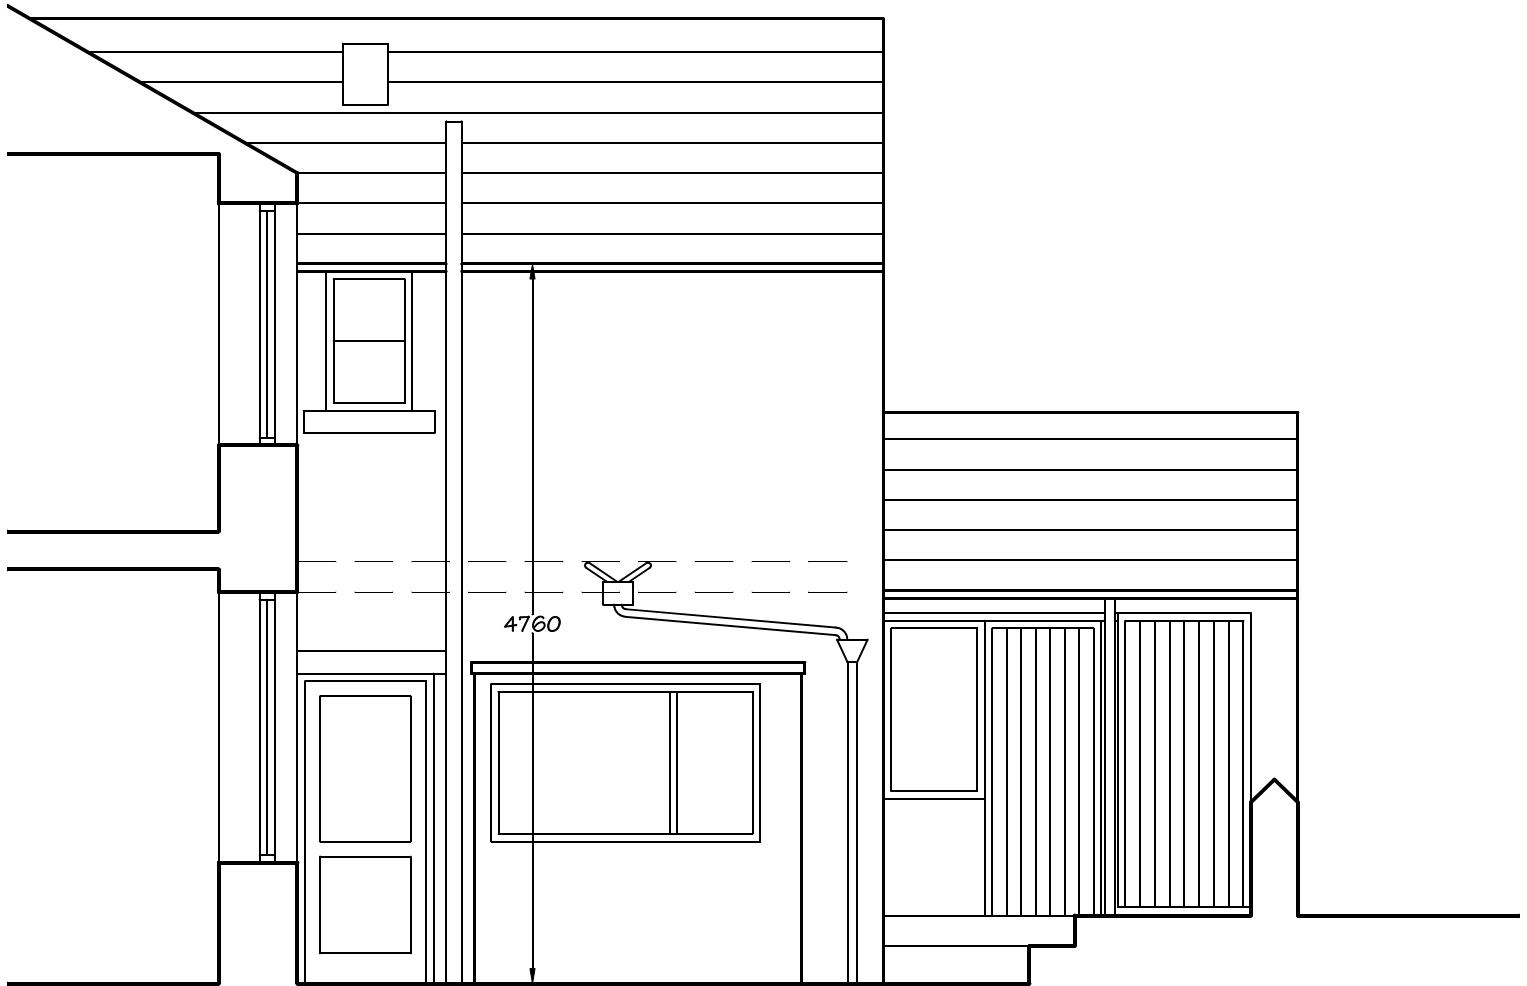

PD Construction Consultants
 7 Beech Street, Clitheroe, Lancs
 BB7 2LL
 tel: 07976 771297
 email: pdcc@hotmail.co.uk

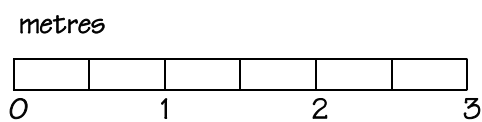

PLANNING

Client: Mr & Mrs Holden		
Project: Proposed Alterations 98 Beech Mount Waddington		
Dwg title: Existing Side Elevation (north)		
Scale @ A4: 1:50	Date: 03.03.21	Drawn by: PD
Drawing no. 1222 - 04		Rev. -